


Proposed double yellow lines
 Vehicle crossover

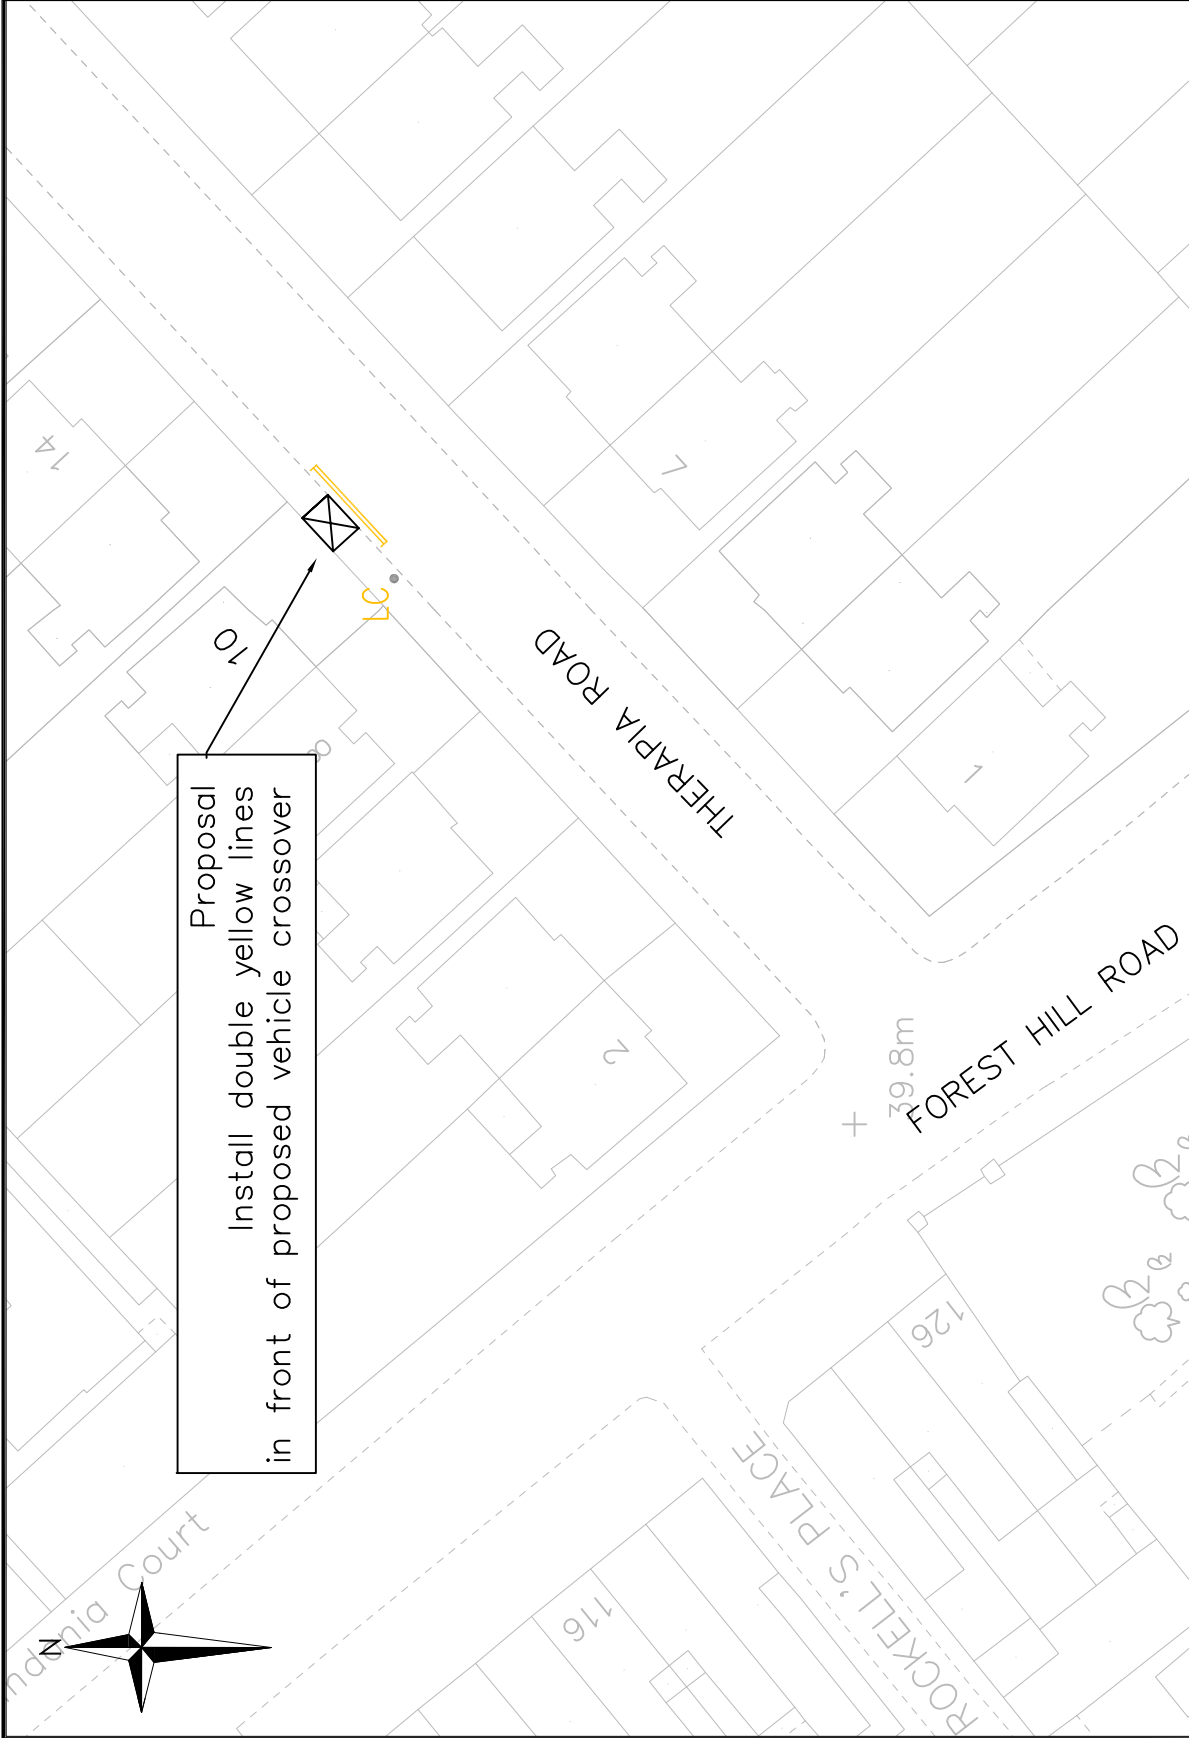

Public Realm Projects Parking Design Environment and Leisure Floor 3, Hub 1 Southwark Council 160 Tooley Street PO Box 64529 London, SE1P 5LX www.southwark.gov.uk/parkingprojects		Project 1415Q2 LOCAL PARKING AMENDMENTS	Community Council PECKHAM AND NUNHEAD		Rev Description Date Drn Chk App	
		Drawing Title THERAPIA ROAD PROPOSED DOUBLE YELLOW LINES	Ward(s) PECKHAM RYE	Date 24/07/14	Scale 1:500 @ A4	Drn MH
		Dwg No. 1415Q2012	Status APPENDIX 3		Rev Description Date Drn Chk App	