


Proposed double yellow lines
 Vehicle crossover

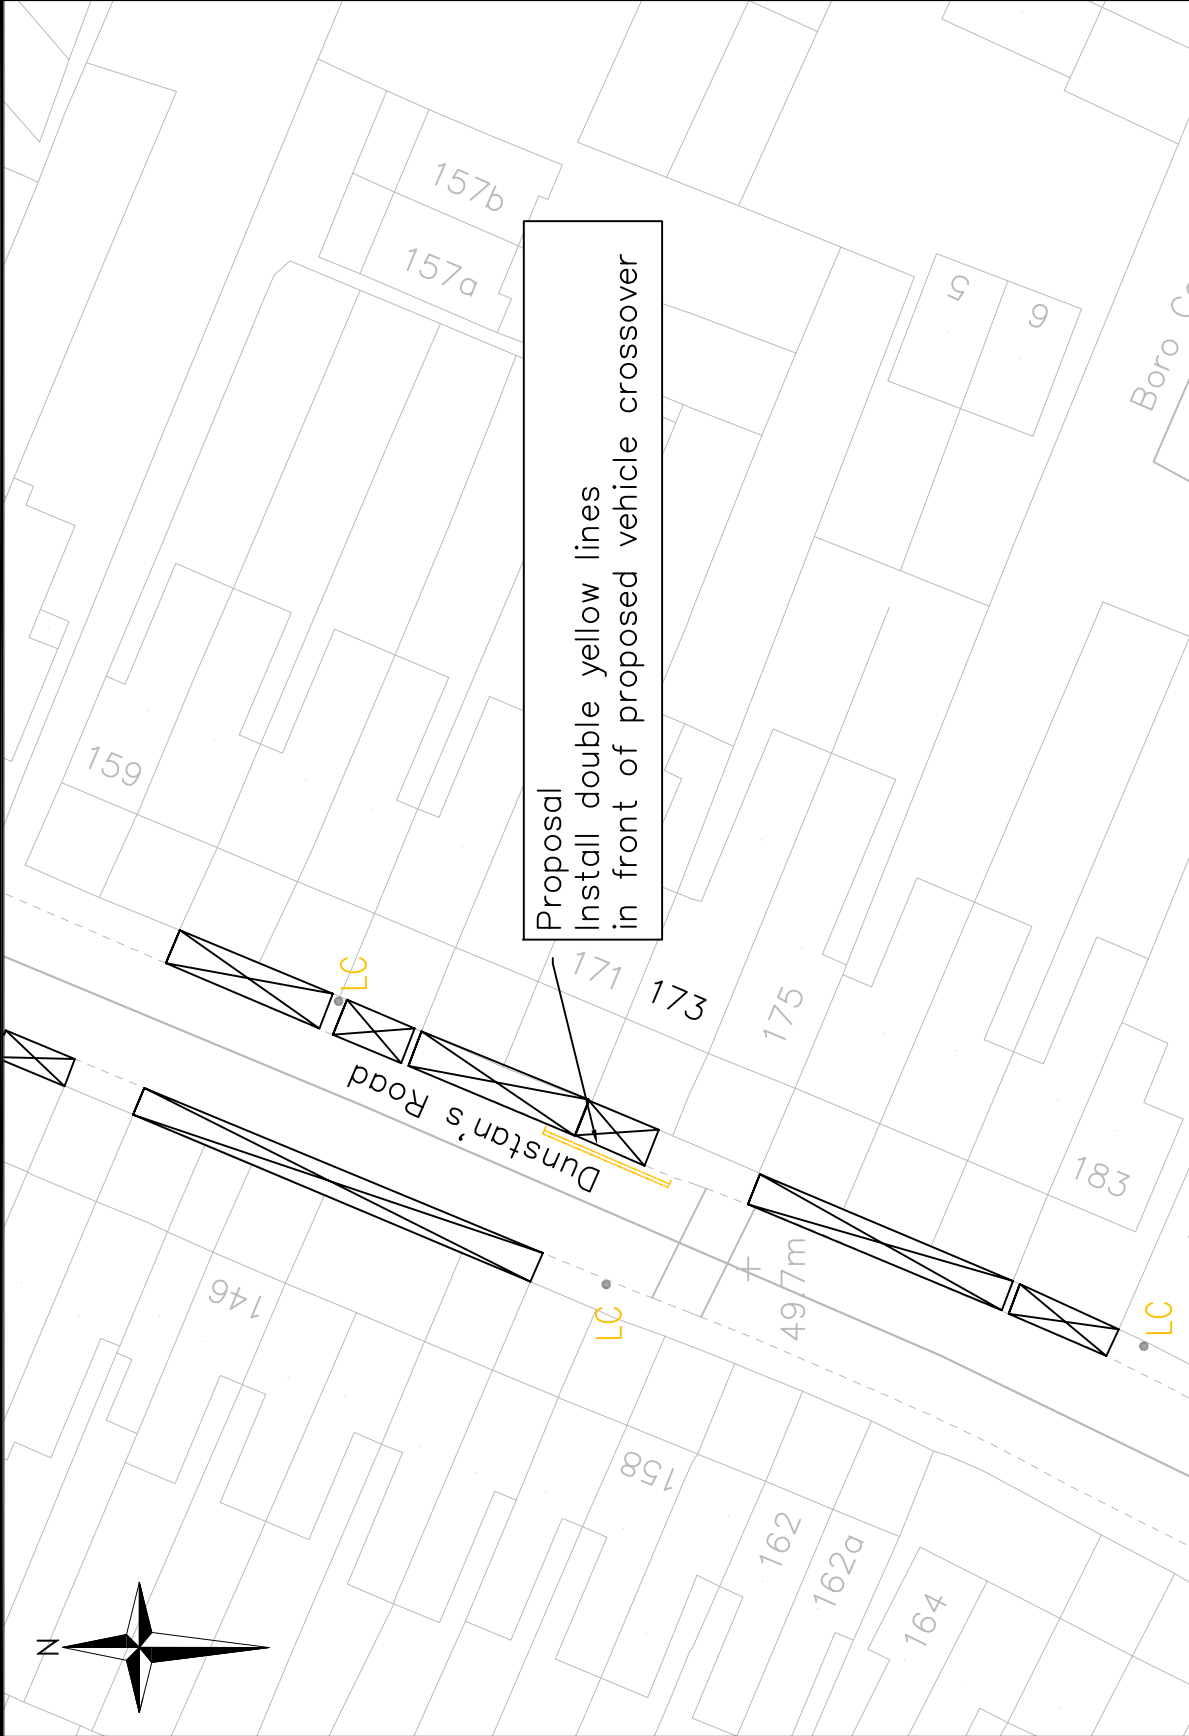

Proposal
 Install double yellow lines
 in front of proposed vehicle crossover

Public Realm Projects Parking Design Environment and Leisure Floor 3, Hub 1 Southwark Council 160 Tooley Street PO Box 64529 London, SE1P 5LX www.southwark.gov.uk/parkingprojects		Project 1415Q2 LOCAL PARKING AMENDEMENTS	Community Council PECKHAM AND NUNHEAD	Rev Description Date Drn Chk App		
		Drawing Title PROPOSED DOUBLE YELLOW LINES PROPOSED VEHICLE CROSSOVER DUNSTAN'S ROAD	Ward(s) PECKHAM RYE	Date 18/06/14	Scale 1:500 @ A4	Drn MH
			Dwg No. 1415Q2_005	Rev APPENDIX 4	Rev Description Date Drn Chk App	A

\\wsl-uk-01\5share\NET_DRA\01_PROD\015\2014_15\1415 - Local Parking Amendments\04_LIVE_IMAGES\14-15_02_LPA_005_Dunstons_Road_01.dwg © Crown copyright and database rights 2014 Ordnance Survey 0100019552