

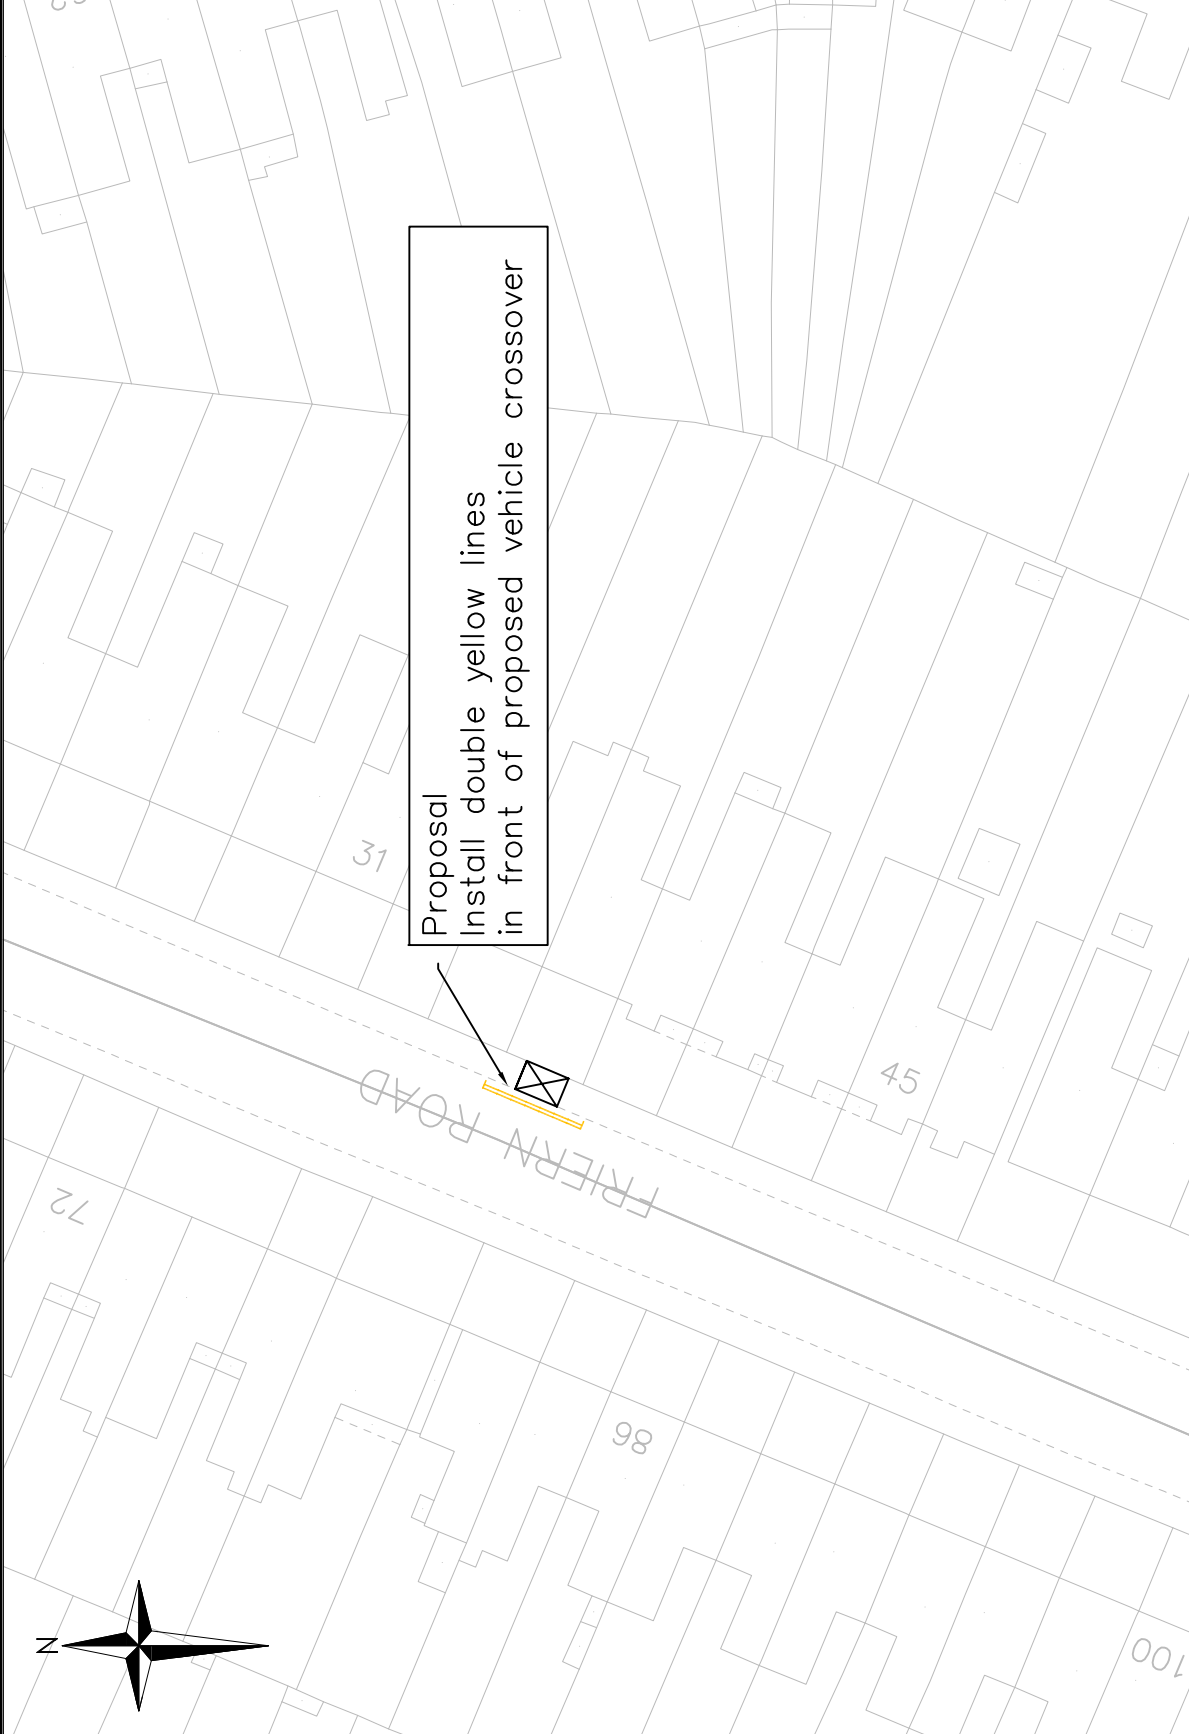
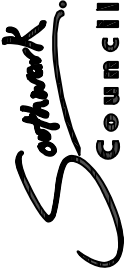


Proposed double yellow lines

 Vehicle crossover



Proposal
 Install double yellow lines
 in front of proposed vehicle crossover

Public Realm Projects Parking Design Environment and Leisure Floor 3, hub 1 Southwark Council 160 Tooley Street PO Box 64529 London, SE1P 5LX www.southwark.gov.uk/parkingprojects		Project 1415Q2 LOCAL PARKING AMENDEMENTS	Community Council PECKHAM AND NUNHEAD	Rev Date Description	
		Drawing Title FRIERN ROAD PROPOSED DOUBLE YELLOW LINES	Ward(s) PECKHAM RYE	App CJ	Drn MH
		Date 18/06/14	Scale 1:500 @ A4	Drn MH	Chk MH
		Dwg No. 1415Q2_006	Status APPENDIX 5	Rev A	App CJ
<small>© Crown copyright and database rights 2014 Ordnance Survey (010001082Z)</small>					