


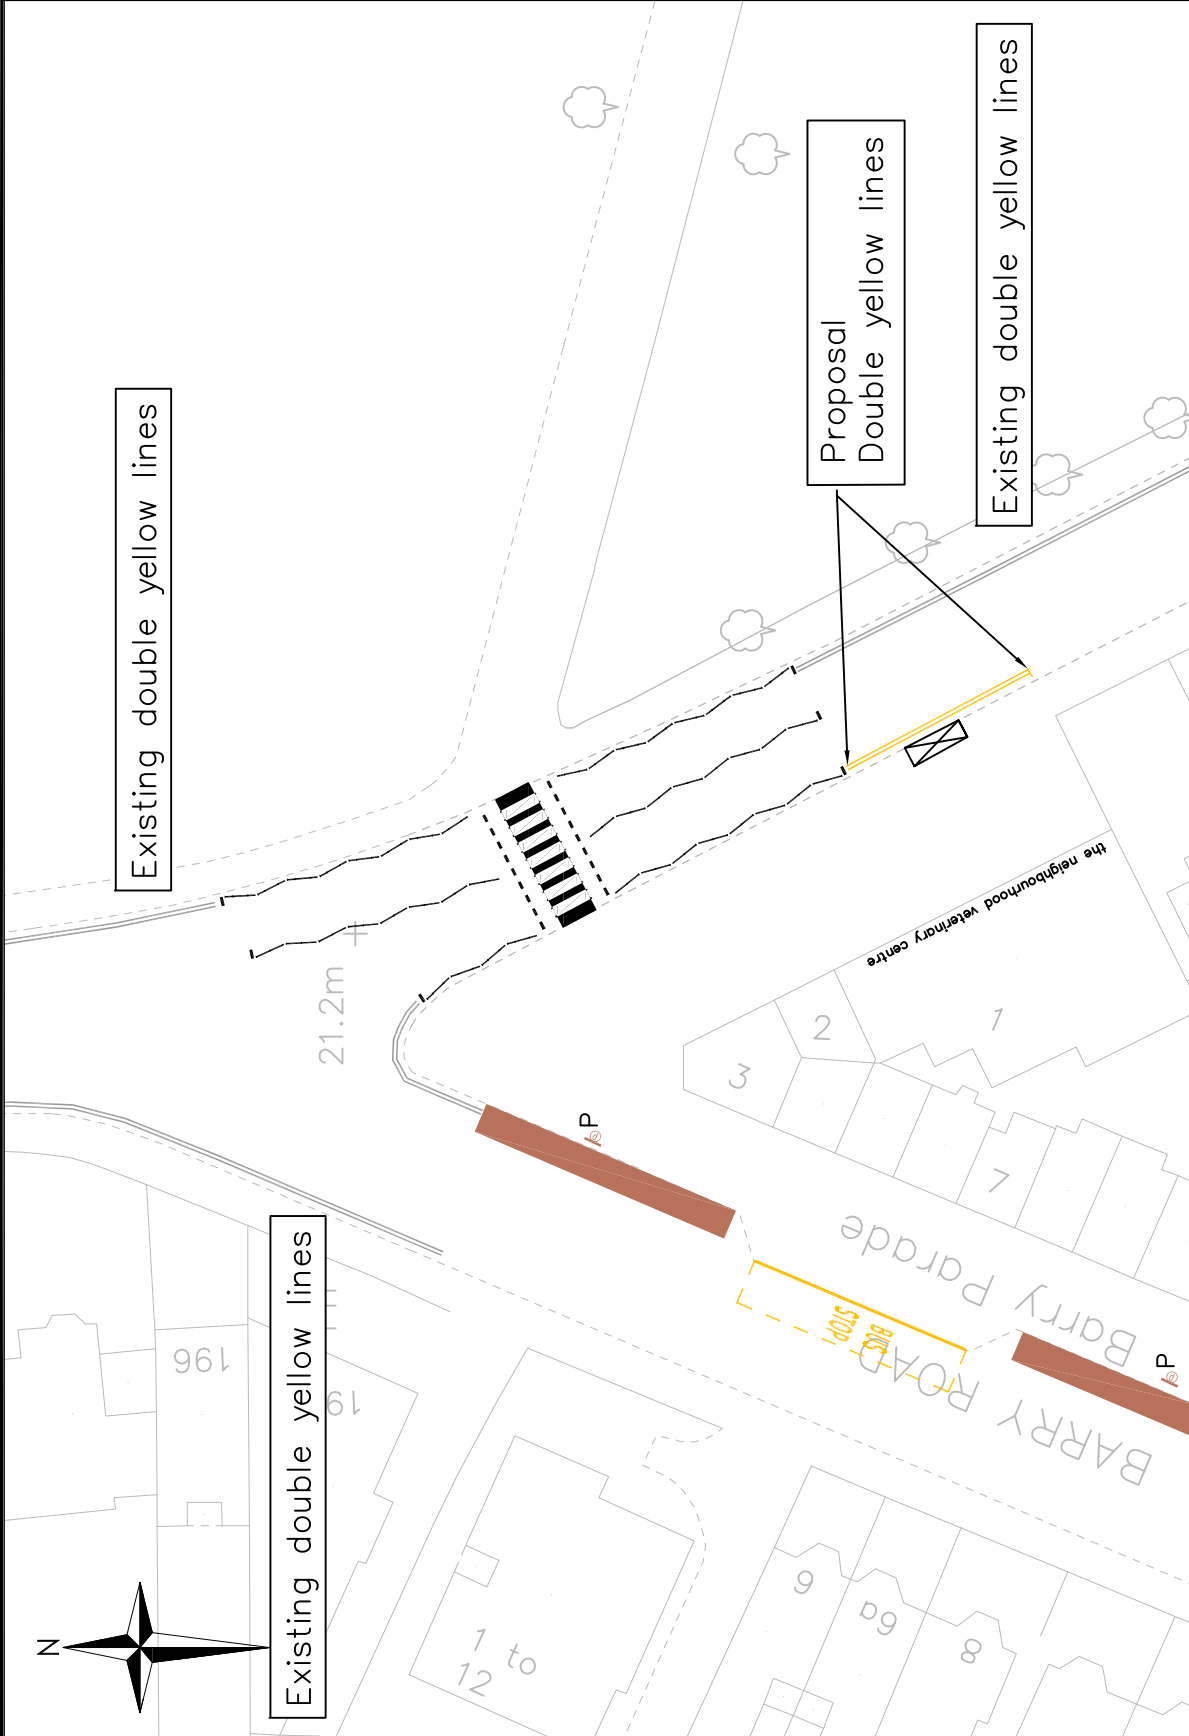



-  Existing double yellow lines
-  Proposed double yellow lines
-  Existing time restricted bay



Public Realm Projects Parking Design Environment and Leisure Floor 3, Hub 1 Southwark Council 160 Tooley Street PO Box 64529 London, SE1P 5LX www.southwark.gov.uk/parkingprojects		Project 1415Q1 LOCAL PARKING AMENDMENTS	Community Council PECKHAM AND NUNHEAD		Rev A	Description APPENDIX 8	Drm TW	Chk TW	App TW
		Drawing Title PROPOSED DOUBLE YELLOW LINES PECKHAM RYE/BARRY PARADE	Ward(s) PECKHAM RYE	Date 14/05/14	Scale 1:500 @ A4	Date 14/05/14	Date 14/05/14	Date 14/05/14	Date 14/05/14
DWG No. 1415Q1_011									
Status APPENDIX 8									