


## Legend

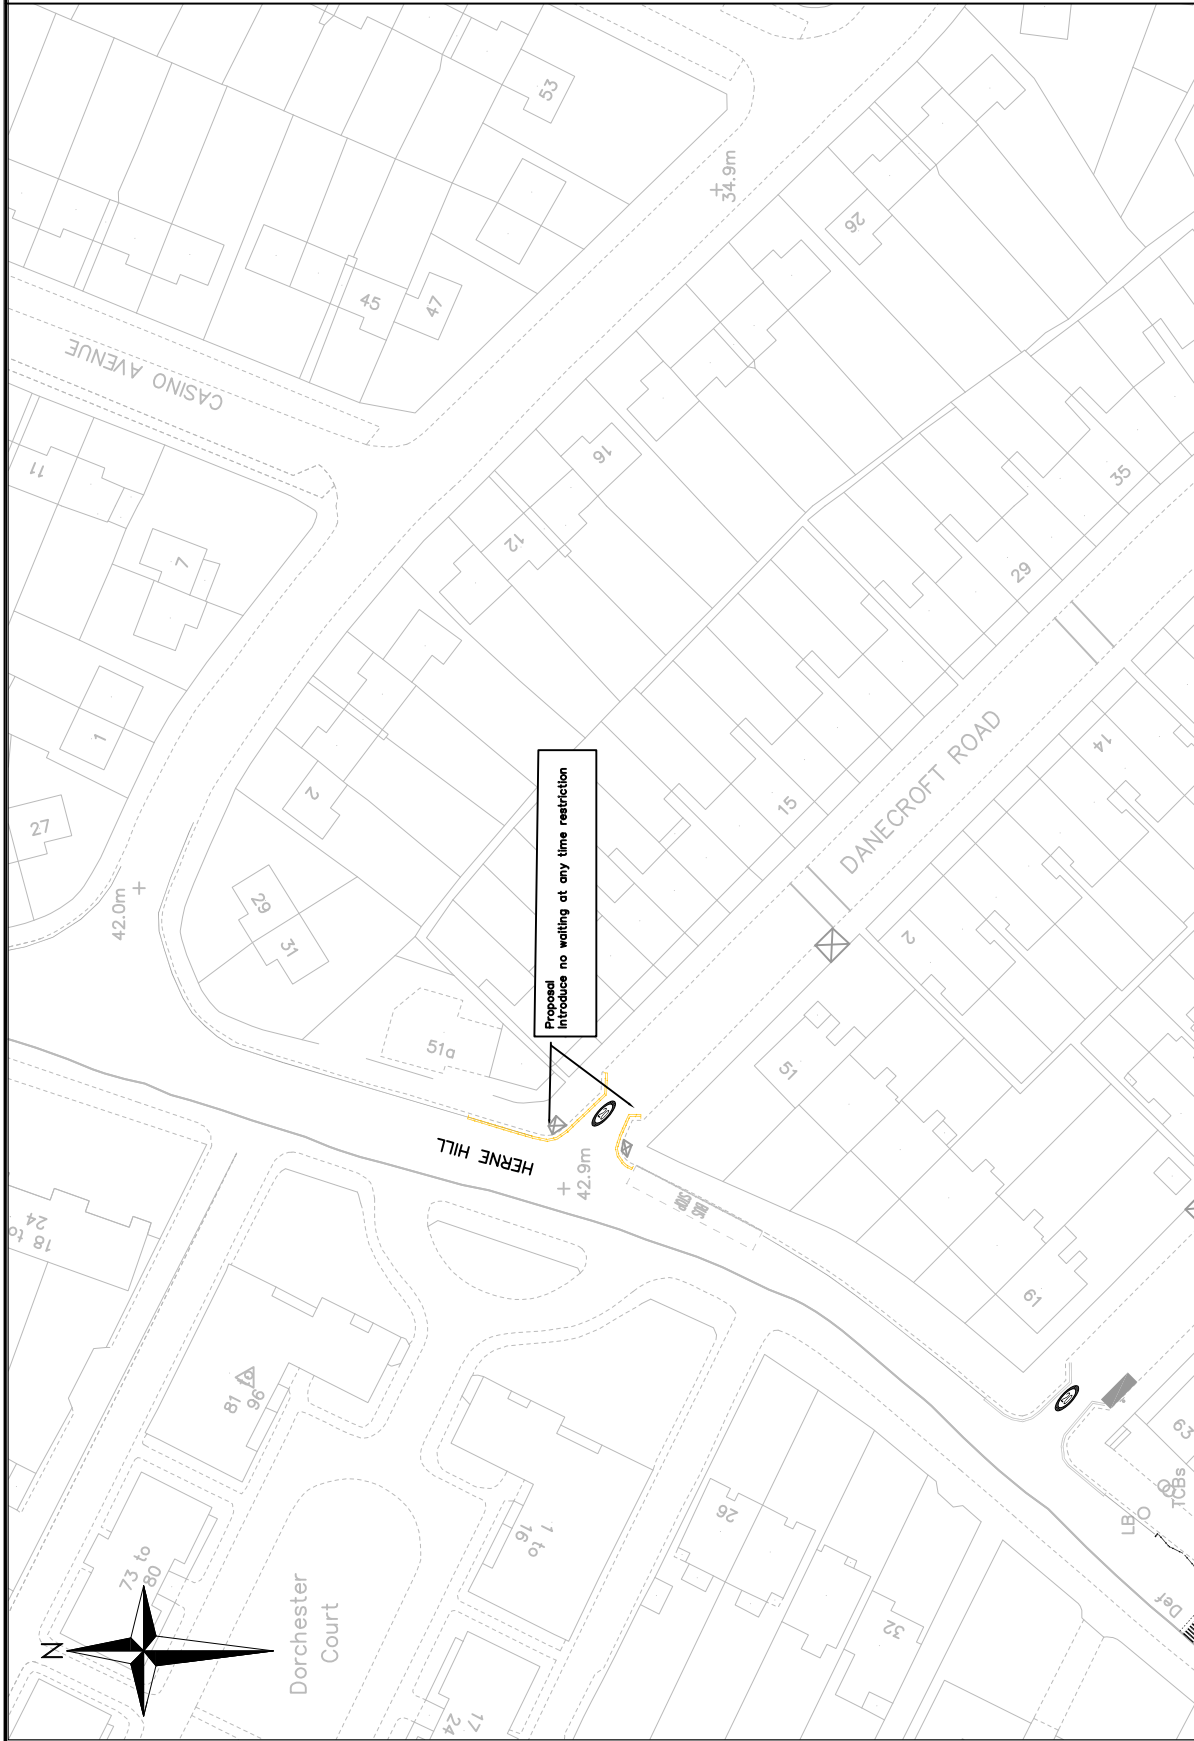





- Existing double yellow lines
- Existing single yellow line
- Proposed double yellow lines
- Existing disabled bays
- Existing bus stop
- Existing vehicle crossover





<b>Southwark Council</b>										
Public Realm Projects Parking Design		Environment and Leisure Floor 3, hub 1 Southwark Council 160 Tooley Street PO Box 64529 London, SE1P 5LX  <a href="http://www.southwark.gov.uk/parkingprojects">www.southwark.gov.uk/parkingprojects</a>		Project <b>1415Q3 LOCAL PARKING AMENDMENTS</b>  Drawing Title <b>NORTH DULWICH TRIANGLE PROPOSED NO WAITING RESTRICTIONS DRAWING 1 OF 3</b>		Community Council <b>DULWICH VILLAGE</b>		Date <b>28/10/14</b> Scale <b>1:1000 @ A4</b> Dwg No. <b>1415Q3_002</b> Status <b>APPENDIX 10</b>		App <b>TW</b>
									Rev <b>A</b>	Description <small>© Crown copyright and database rights 2014 Ordnance Survey 10100019252</small>
									Dm <b>MH</b>	Chk <b>TW</b>
									Date	Rev
									Dm	Chk
									Date	Rev
									Dm	Chk
\\sbsh-cbe-nst15\share\NET\_DR\ADV\PROJECTS\2014\_15\1415 - Local Parking Amendments\03\11\FR\03\14-15\_03\_PA\_002\_North Dulwich\02 Dulwich Triangle\_02.dwg

**Legend**

-  Existing double yellow lines
-  Existing single yellow line
-  Proposed double yellow lines
-  Existing disabled bays
-  Existing bus stop
-  Existing vehicle crossover

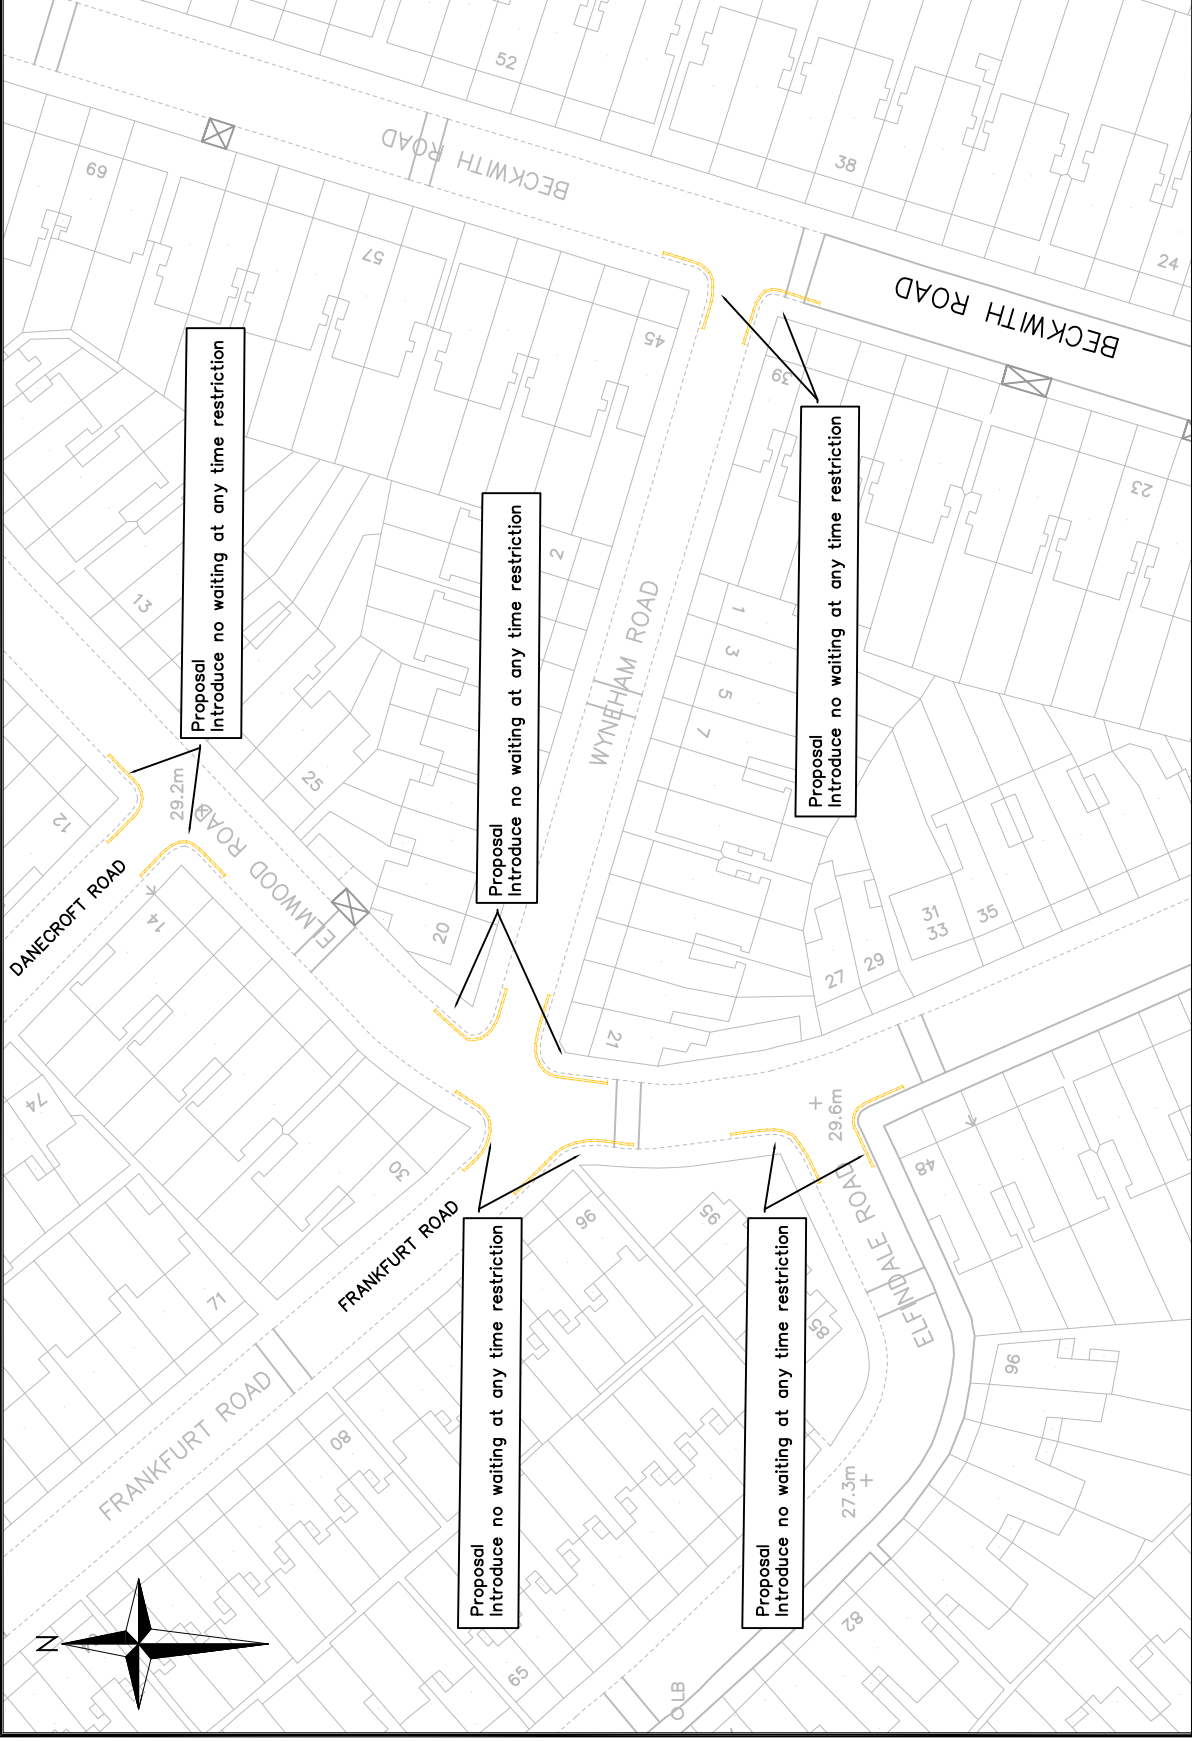

<p>Public Realm Projects Parking Design</p> <p>Environment and Leisure Floor 3, hub 1 Southwark Council 160 Tooley Street PO Box 64529 London, SE1P 5LX</p> <p><a href="http://www.southwark.gov.uk/parkingprojects">www.southwark.gov.uk/parkingprojects</a></p>		<p><b>Project</b> 1415Q3 LOCAL PARKING AMENDMENTS</p> <p><b>Drawing Title</b> NORTH DULWICH TRIANGLE PROPOSED NO WAITING RESTRICTIONS DRAWING 2 OF 3</p>	<p><b>Community Council</b> DULWICH VILLAGE</p> <table border="1" style="width: 100%; border-collapse: collapse;"> <tr> <td>Date</td> <td>Scale</td> <td>Drm</td> <td>Chk</td> <td>App</td> </tr> <tr> <td>28/10/14</td> <td>1:1000 @ A4</td> <td>MH</td> <td>TW</td> <td>TW</td> </tr> <tr> <td>Dwg No.</td> <td colspan="2">1415Q3_002</td> <td>Rev</td> <td></td> </tr> <tr> <td>Status</td> <td colspan="2">APPENDIX 10</td> <td>Rev</td> <td>A</td> </tr> </table>	Date	Scale	Drm	Chk	App	28/10/14	1:1000 @ A4	MH	TW	TW	Dwg No.	1415Q3_002		Rev		Status	APPENDIX 10		Rev	A																												
Date	Scale	Drm	Chk	App	
28/10/14	1:1000 @ A4	MH	TW	TW	
Dwg No.	1415Q3_002		Rev	
Status	APPENDIX 10		Rev	A	
		<table border="1" style="width: 100%; border-collapse: collapse;"> <tr> <th>Rev</th> <th>Date</th> <th>Description</th> </tr> <tr> <td> </td> <td> </td> <td> </td> </tr> </table>	Rev	Date	Description																<table border="1" style="width: 100%; border-collapse: collapse;"> <tr> <td> </td> <td> </td> <td> </td> <td> </td> <td> </td> </tr> </table>																														
Rev	Date	Description	

\\sah-cbe-nst151share\NET\_DRIVE\PROJECTS\2014\_15\1415 - Local Parking Amendments\03\1\_TW\_IPM\14-15\_03\_IPA\_002\_North Dulwich\North Dulwich Triangle\_02.dwg

© Crown copyright and database rights 2014 Ordnance Survey 10100019252

**Legend**

- Existing double yellow lines
- Existing single yellow line
- Proposed double yellow lines
- Existing disabled bays
- Existing bus stop
- Existing vehicle crossover



Proposal  
Introduce no waiting at any time restriction

<p>Public Realm Projects Parking Design</p> <p>Environment and Leisure Floor 3, hub 1 Southwark Council 160 Tooley Street PO Box 64529 London, SE1P 5LX</p> <p><a href="http://www.southwark.gov.uk/parkingprojects">www.southwark.gov.uk/parkingprojects</a></p>		<p><b>Project</b></p> <p>1415Q3 LOCAL PARKING AMENDMENTS</p> <p><b>Drawing Title</b></p> <p>NORTH DULWICH TRIANGLE PROPOSED NO WAITING RESTRICTIONS DRAWING 3 OF 3</p>	
<p><b>Community Council</b></p> <p>DULWICH VILLAGE</p>	<table border="1" style="width: 100%; border-collapse: collapse;"> <tr> <td style="width: 10%;"><b>Date</b></td> <td style="width: 10%;">28/10/14</td> <td style="width: 10%;"><b>Scale</b></td> <td style="width: 10%;">1:1000 @ A4</td> <td style="width: 10%;"><b>App</b></td> <td style="width: 10%;">TW</td> </tr> <tr> <td><b>Dwg No.</b></td> <td>1415Q3_002</td> <td><b>Rev</b></td> <td></td> <td><b>Rev</b></td> <td>A</td> </tr> <tr> <td><b>Status</b></td> <td colspan="5">APPENDIX 10</td> </tr> </table>	<b>Date</b>	28/10/14	<b>Scale</b>	1:1000 @ A4	<b>App</b>	TW	<b>Dwg No.</b>	1415Q3_002	<b>Rev</b>		<b>Rev</b>	A	<b>Status</b>	APPENDIX 10					<table border="1" style="width: 100%; border-collapse: collapse;"> <tr> <td style="width: 10%;"><b>Date</b></td> <td style="width: 10%;"><b>Rev</b></td> <td style="width: 10%;"><b>Description</b></td> <td style="width: 10%;"><b>Drn</b></td> <td style="width: 10%;"><b>Chk</b></td> <td style="width: 10%;"><b>App</b></td> </tr> <tr> <td> </td> <td> </td> <td> </td> <td> </td> <td> </td> <td> </td> </tr> </table> <p style="font-size: small; text-align: right;">© Crown copyright and database rights 2014 Ordnance Survey (0100019252)</p>	<b>Date</b>	<b>Rev</b>	<b>Description</b>	<b>Drn</b>	<b>Chk</b>	<b>App</b>																		
<b>Date</b>	28/10/14	<b>Scale</b>	1:1000 @ A4	<b>App</b>	TW																																							
<b>Dwg No.</b>	1415Q3_002	<b>Rev</b>		<b>Rev</b>	A																																							
<b>Status</b>	APPENDIX 10	
<b>Date</b>	<b>Rev</b>	<b>Description</b>	<b>Drn</b>	<b>Chk</b>	<b>App</b>																																							