




Proposed Double yellow lines

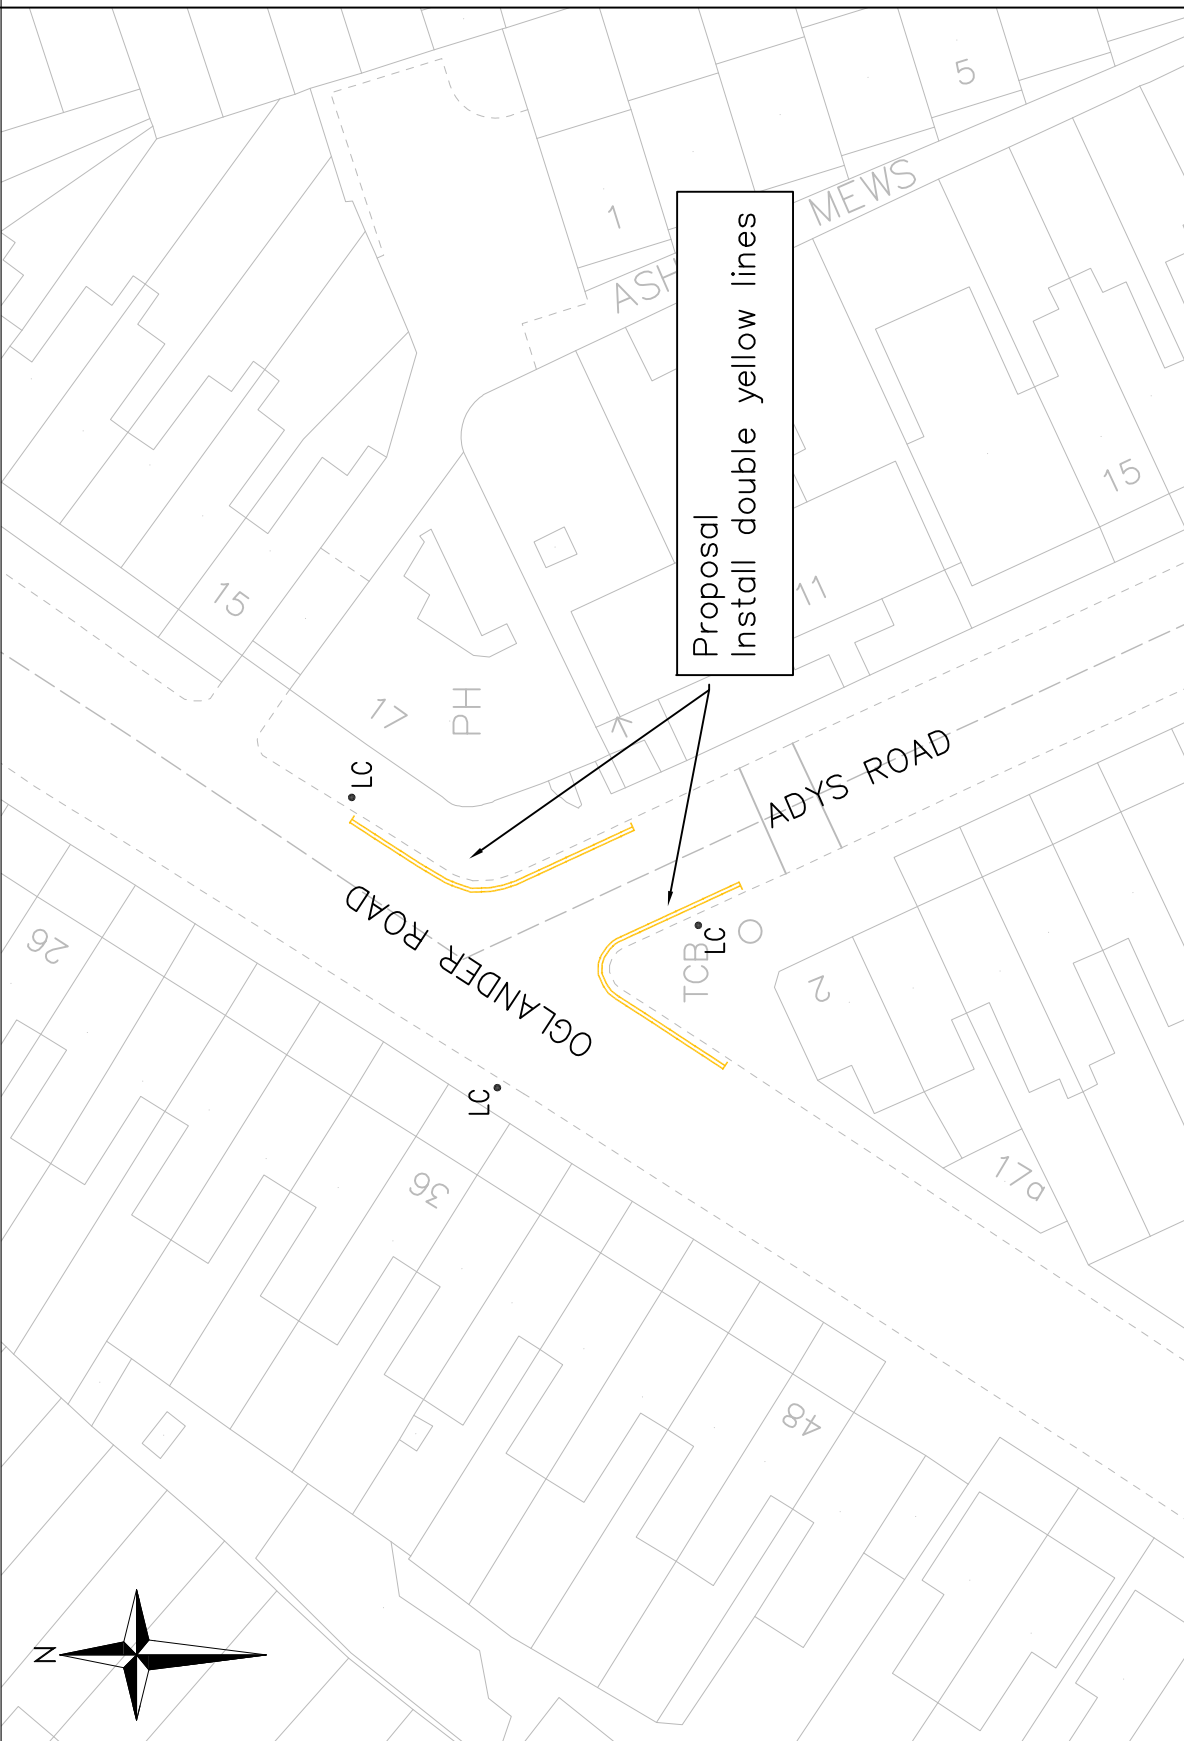

Proposal  
Install double yellow lines

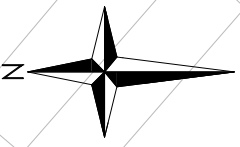

Public Realm Projects Parking Design  Environment and Leisure Floor 3, Hub 1 Southwark Council 160 Tooley Street PO Box 64529 London, SE1P 5LX  www.southwark.gov.uk/parkingprojects		Project <b>1415Q3 LOCAL PARKING AMENDMENTS</b>		Community Council <b>CAMBERWELL</b>		Ward(s) <b>SOUTH CAMBERWELL</b>		Date <b>09/09/14</b>		Scale <b>1:500 @ A4</b>		Chk <b>TW</b>		App <b>TW</b>			
		Drawing Title <b>ADYS ROAD/ OGLANDER ROAD                  PROPOSED DOUBLE YELLOW LINES</b>		Dwg No. <b>1415Q3_001</b>		Date <b>09/09/14</b>		Scale <b>1:500 @ A4</b>		Chk <b>TW</b>		App <b>TW</b>		Description <b>APPENDIX 1</b>		Rev <b>A</b>	
														Rev Date Description Chk App		© Crown copyright and database rights 2014 Ordnance Survey (0100019252)	