




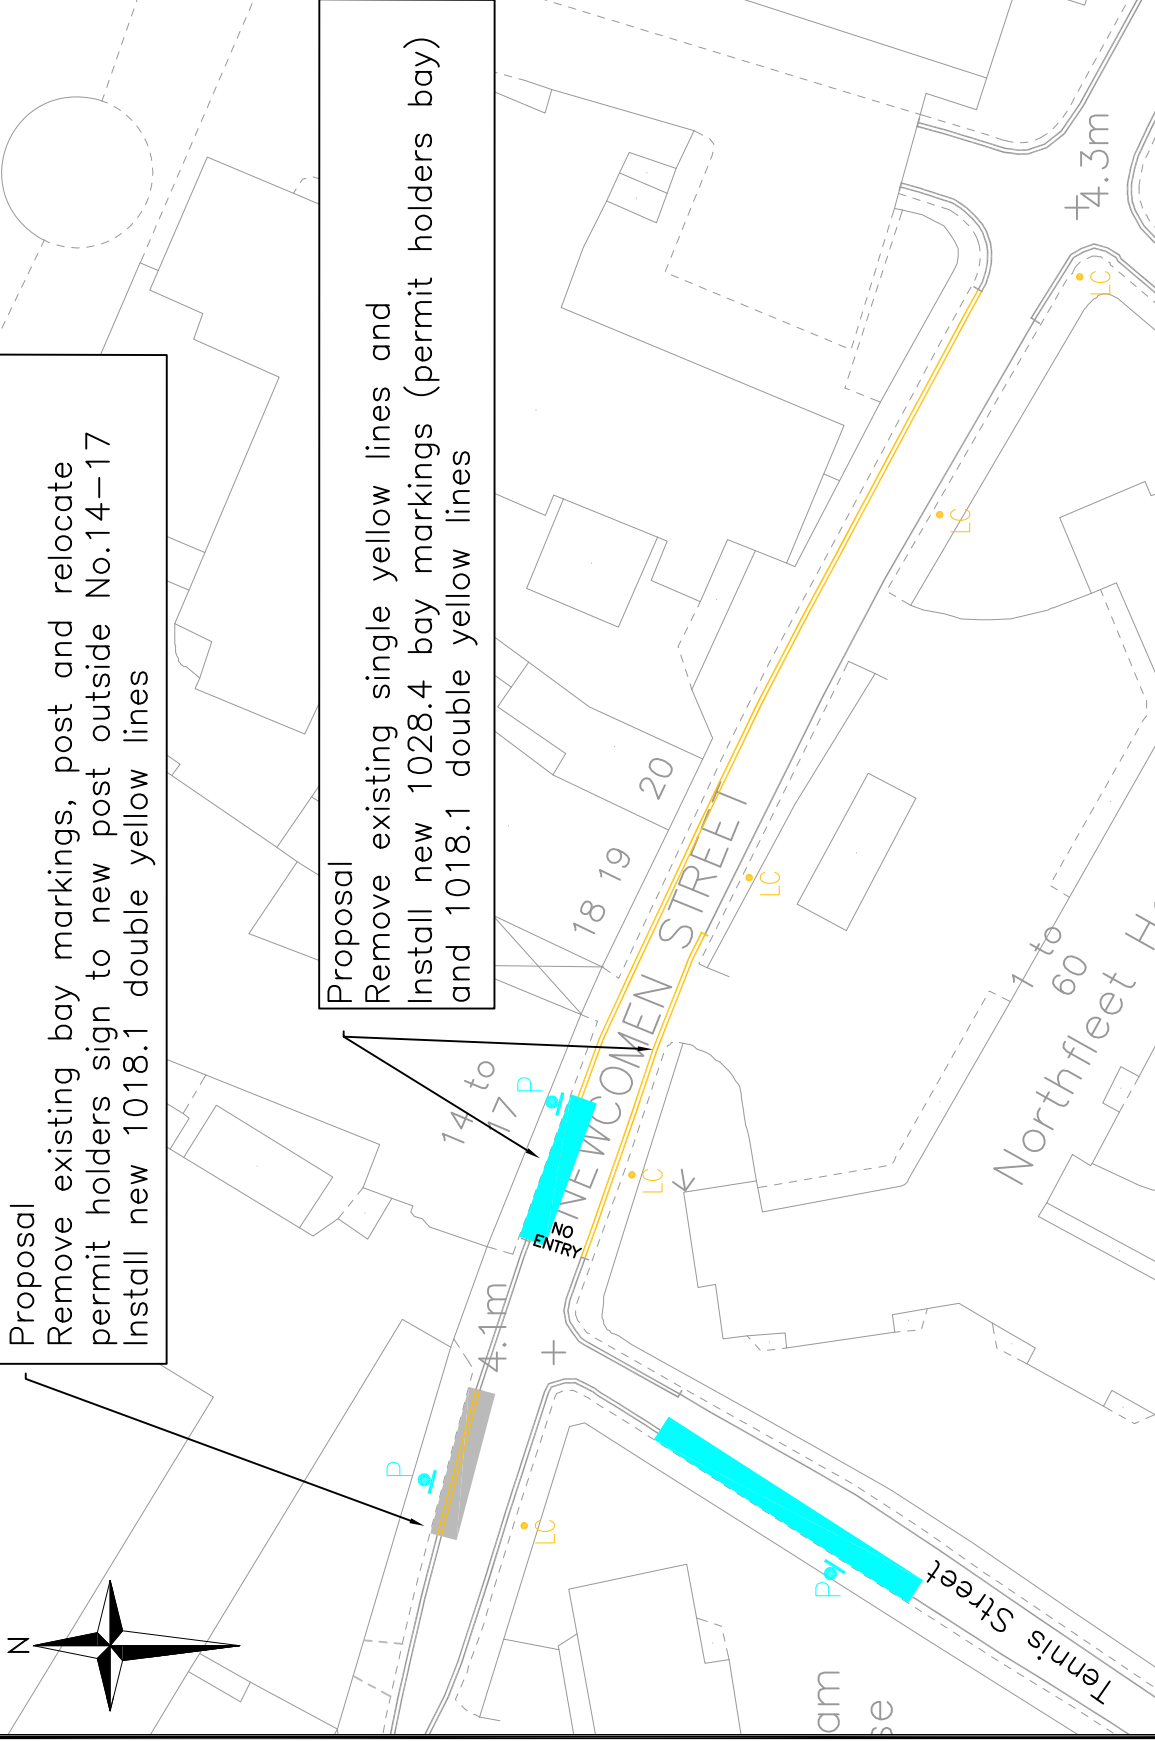


Legend

-  Existing Single Yellow Line
-  Existing Double Yellow Line
-  Existing Double Yellow Line
-  Permit Holder Only Bays (Mon - Sat, 8.00am - 6.30pm)
-  Permit Holder Only Bay (removal)


Proposal
 Remove existing bay markings, post and relocate permit holders sign to new post outside No.14-17
 Install new 1018.1 double yellow lines

Proposal
 Remove existing single yellow lines and install new 1028.4 bay markings (permit holders bay) and 1018.1 double yellow lines



Community Council		BOROUGH, BANKSIDE AND WALWORTH	
Ward(s)		CHAUCER	
Date	Scale	Drn	Chk
30/09/14	1:500 @ A4	MH	TW
DWG No.	1415Q3010		Rev
Status	APPENDIX 2		Rev
			A

Project	1415 LOCAL PARKING AMENDMENTS
Drawing Title	NEWCOMEN STREE PROPOSED RELOCATION OF PERMIT BAY AND PROPOSED DOUBLE YELLOW LINES

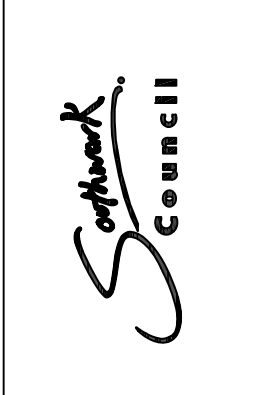

Public Realm Projects
 Parking Design
 Environment and Leisure
 Floor 3, Hub 1
 Southwark Council
 160 Tooley Street
 London, SE1P 5LX
www.southwark.gov.uk/parkingprojects

Rev	Date	Description	Drn	Chk	App