


Proposed Double yellow lines

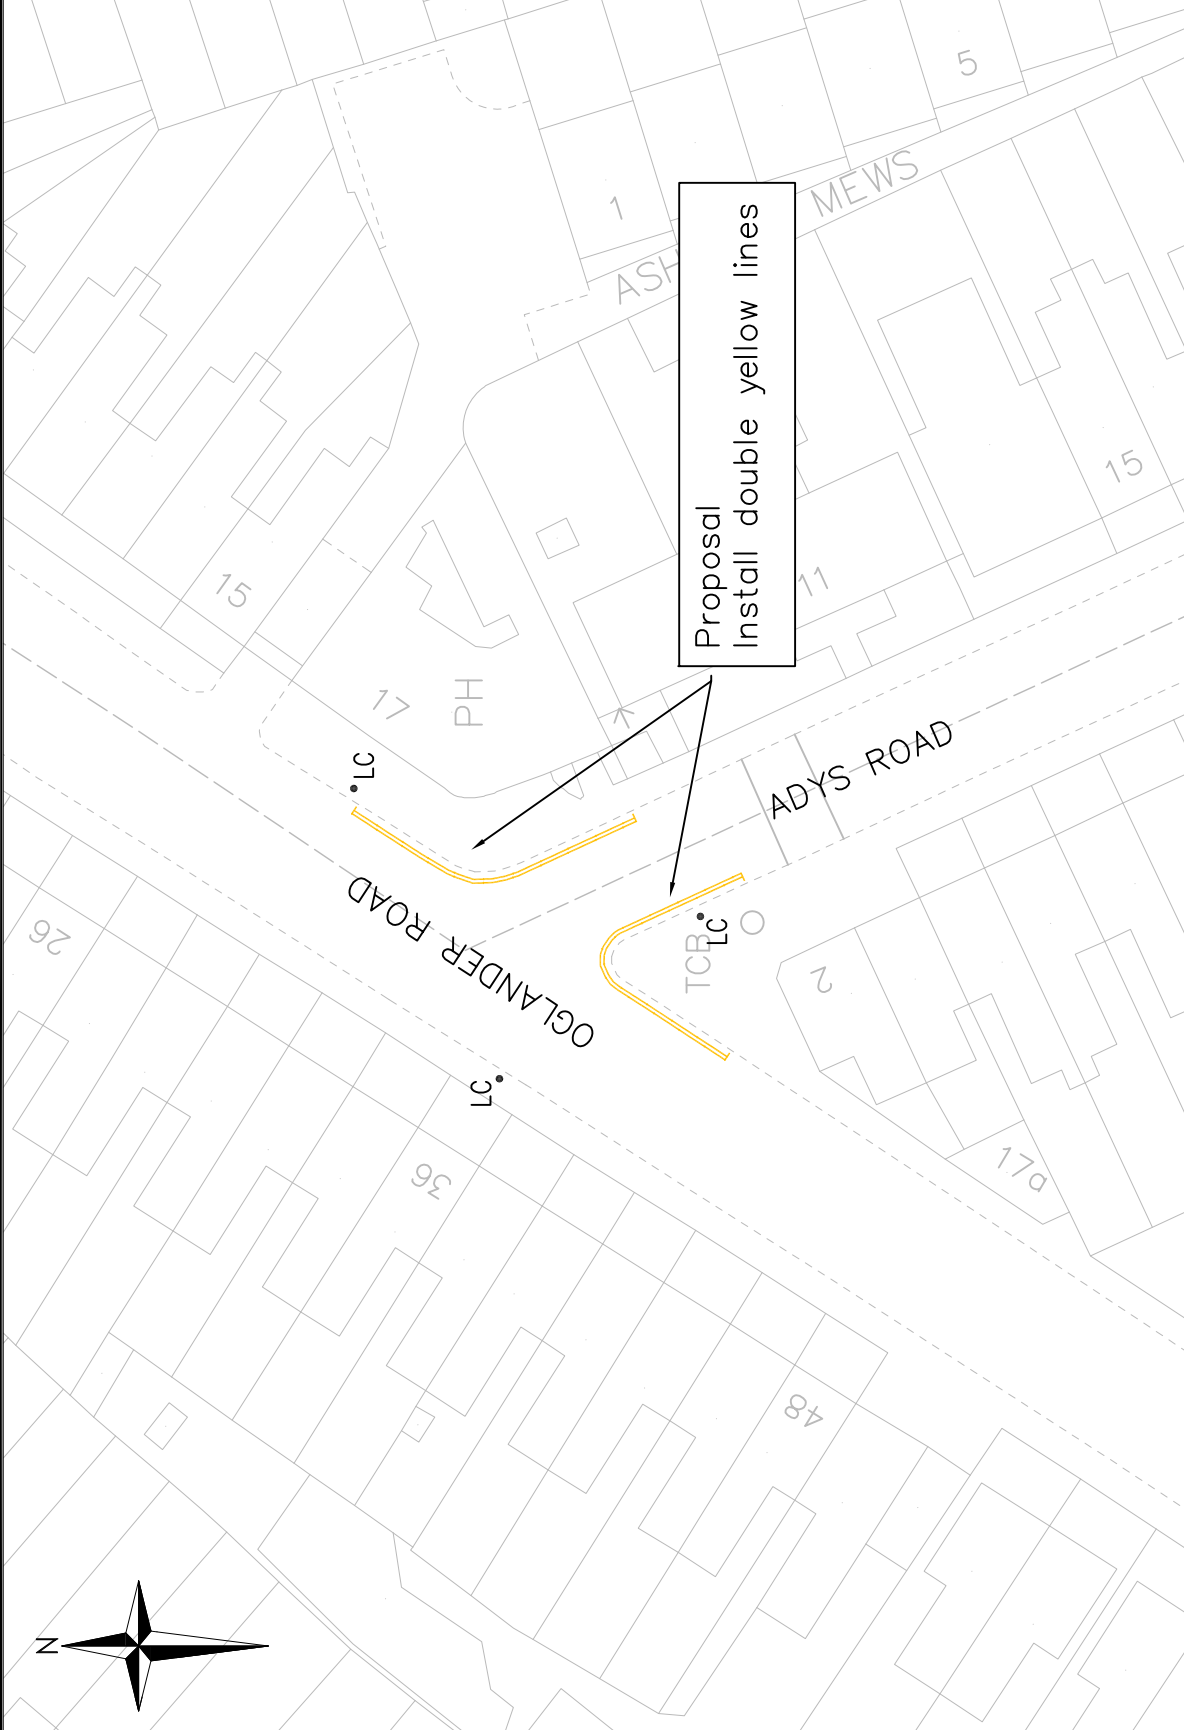

Proposal
Install double yellow lines

Public Realm Projects Parking Design Environment and Leisure Floor 3, Hub 1 Southwark Council 160 Tooley Street PO Box 64529 London, SE1P 5LX www.southwark.gov.uk/parkingprojects		Project 141503 LOCAL PARKING AMENDMENTS	Community Council PECKHAM AND NUNHEAD	Date 09/09/14	Scale 1:500 @ A4	Drn MH	Chk TW	App TW
		Drawing Title ADYS ROAD/ OGLANDER ROAD PROPOSED DOUBLE YELLOW LINES	Ward(s) THE LANE	Dwg No. 141503_001	Rev A	Rev Description Date Drn Chk App	Status APPENDIX 1	© Crown copyright and database rights 2014 Ordnance Survey 1010001922Z