



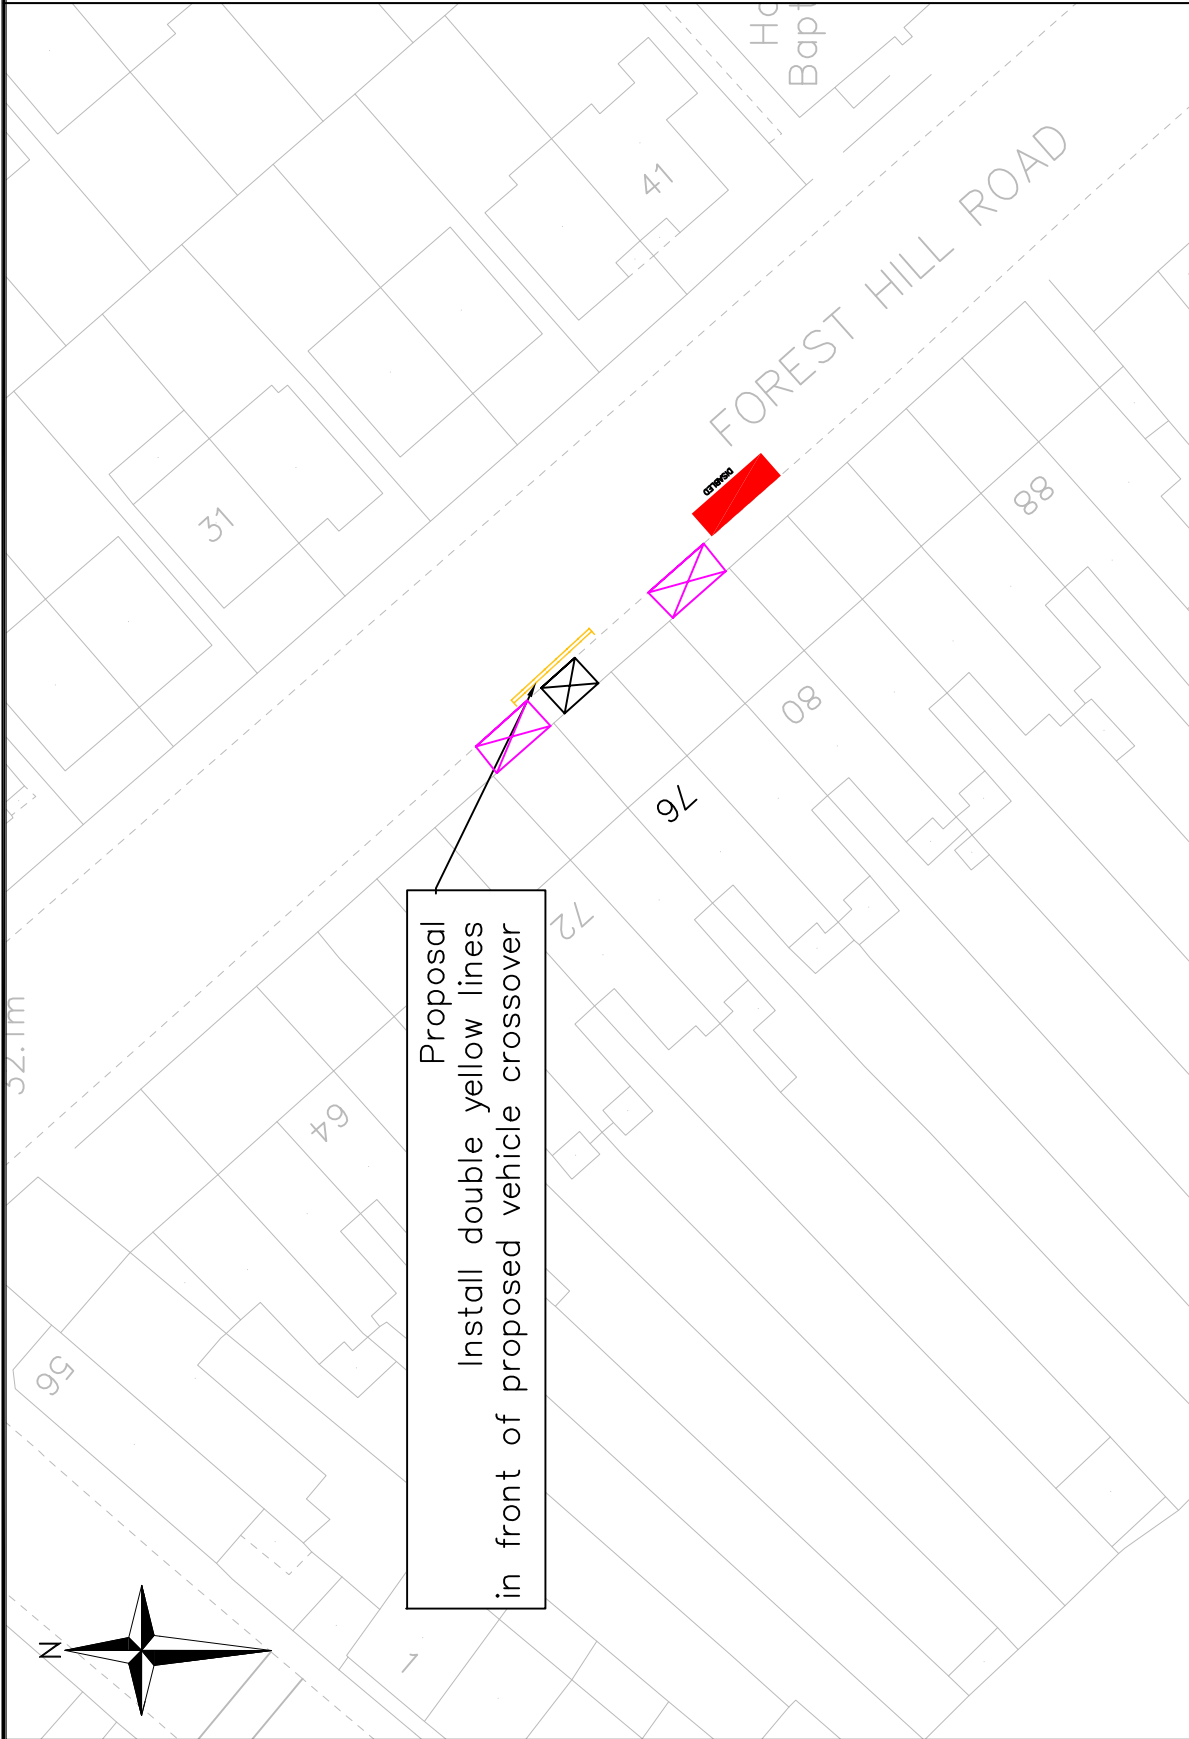
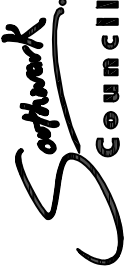


-  Proposed double yellow lines
-  Proposed vehicle crossover
-  Existing vehicle crossover
-  Existing disabled bay



Proposal  
Install double yellow lines  
in front of proposed  
vehicle crossover

Public Realm Projects Parking Design  Environment and Leisure Floor 3, hub 1 Southwark Council 160 Tooley Street PO Box 64529 London, SE1P 5LX  www.southwark.gov.uk/parkingprojects		Project <b>1415Q3 LOCAL PARKING AMENDMENTS</b>	Community Council <b>PECKHAM AND NUNHEAD</b>	Date <b>18/09/14</b>	Scale <b>1:500 @ A4</b>	Drn <b>MH</b>	Chk <b>MH</b>	App <b>CJ</b>
		Drawing Title <b>FOREST HILL ROAD PROPOSED DOUBLE YELLOW LINES PLANNED VEHICLE CROSSOVER</b>	Ward(s) <b>PECKHAM RYE</b>	Dwg No. <b>1415Q3013</b>	Rev <b>A</b>	Description © Crown copyright and database rights 2014 Ordnance Survey (0100019232)	Rev Date Drn Chk App	Status <b>APPENDIX 4</b>