



LEGEND
 EXISTING DOUBLE YELLOW LINES
 PROPOSED DOUBLE YELLOW LINES

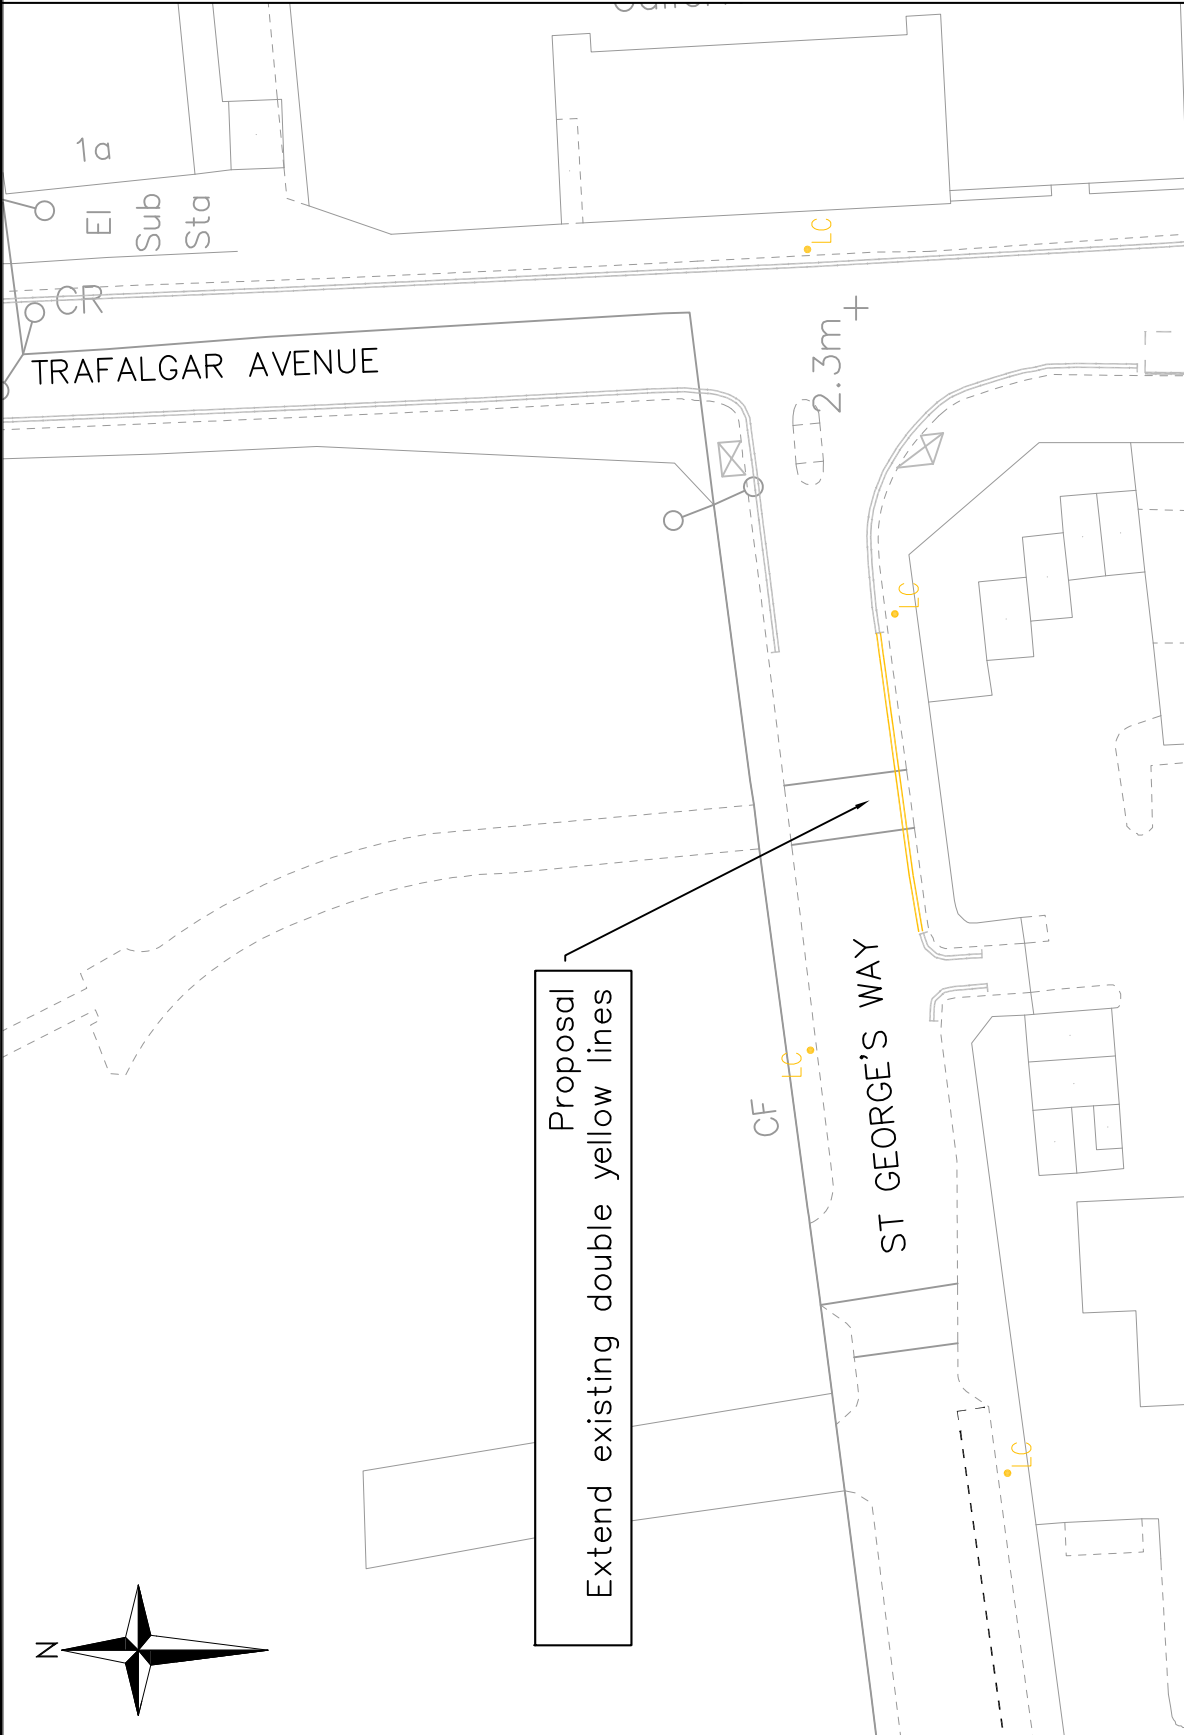

Community Council		PECKHAM AND NUNHEAD	
Ward(s)		PECKHAM	
Date	Scale	Drn	Chk
14/11/14	1:1000 @ A4	MH	TW
Dwg No.	1415Q3020		Rev
Status	APPENDIX 6		App
		Rev	Description
		Drn	Chk
		App	

Project	1415 LOCAL PARKING AMENDMENTS
Drawing Title	ST GEORGES WAY PROPOSED DOUBLE YELLOW LINES

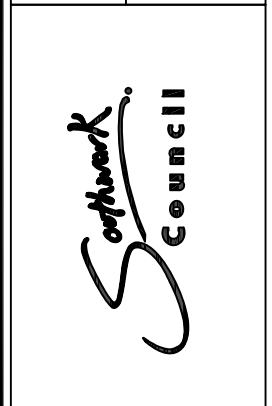

Public Realm Projects
 Parking Design
 Environment and Leisure
 Floor 3, hub 1
 Southwark Council
 160 Tooley Street
 PO Box 64529
 London, SE1P 5LX
www.southwark.gov.uk/parkingprojects