


LEGEND / NOTES.	
No.	Date
Revision	



Project	
FILTERED PERMEABILITY	
Title	
CHANDLER WAY JUNCTION WITH COMMERCIAL WAY - TMO DRAWING	
Contract No.	HW2013 NEC3
Scale	1:200 @ A4
Drawing No.	14606-IN-01
Rev	A
Date	DEC 2014

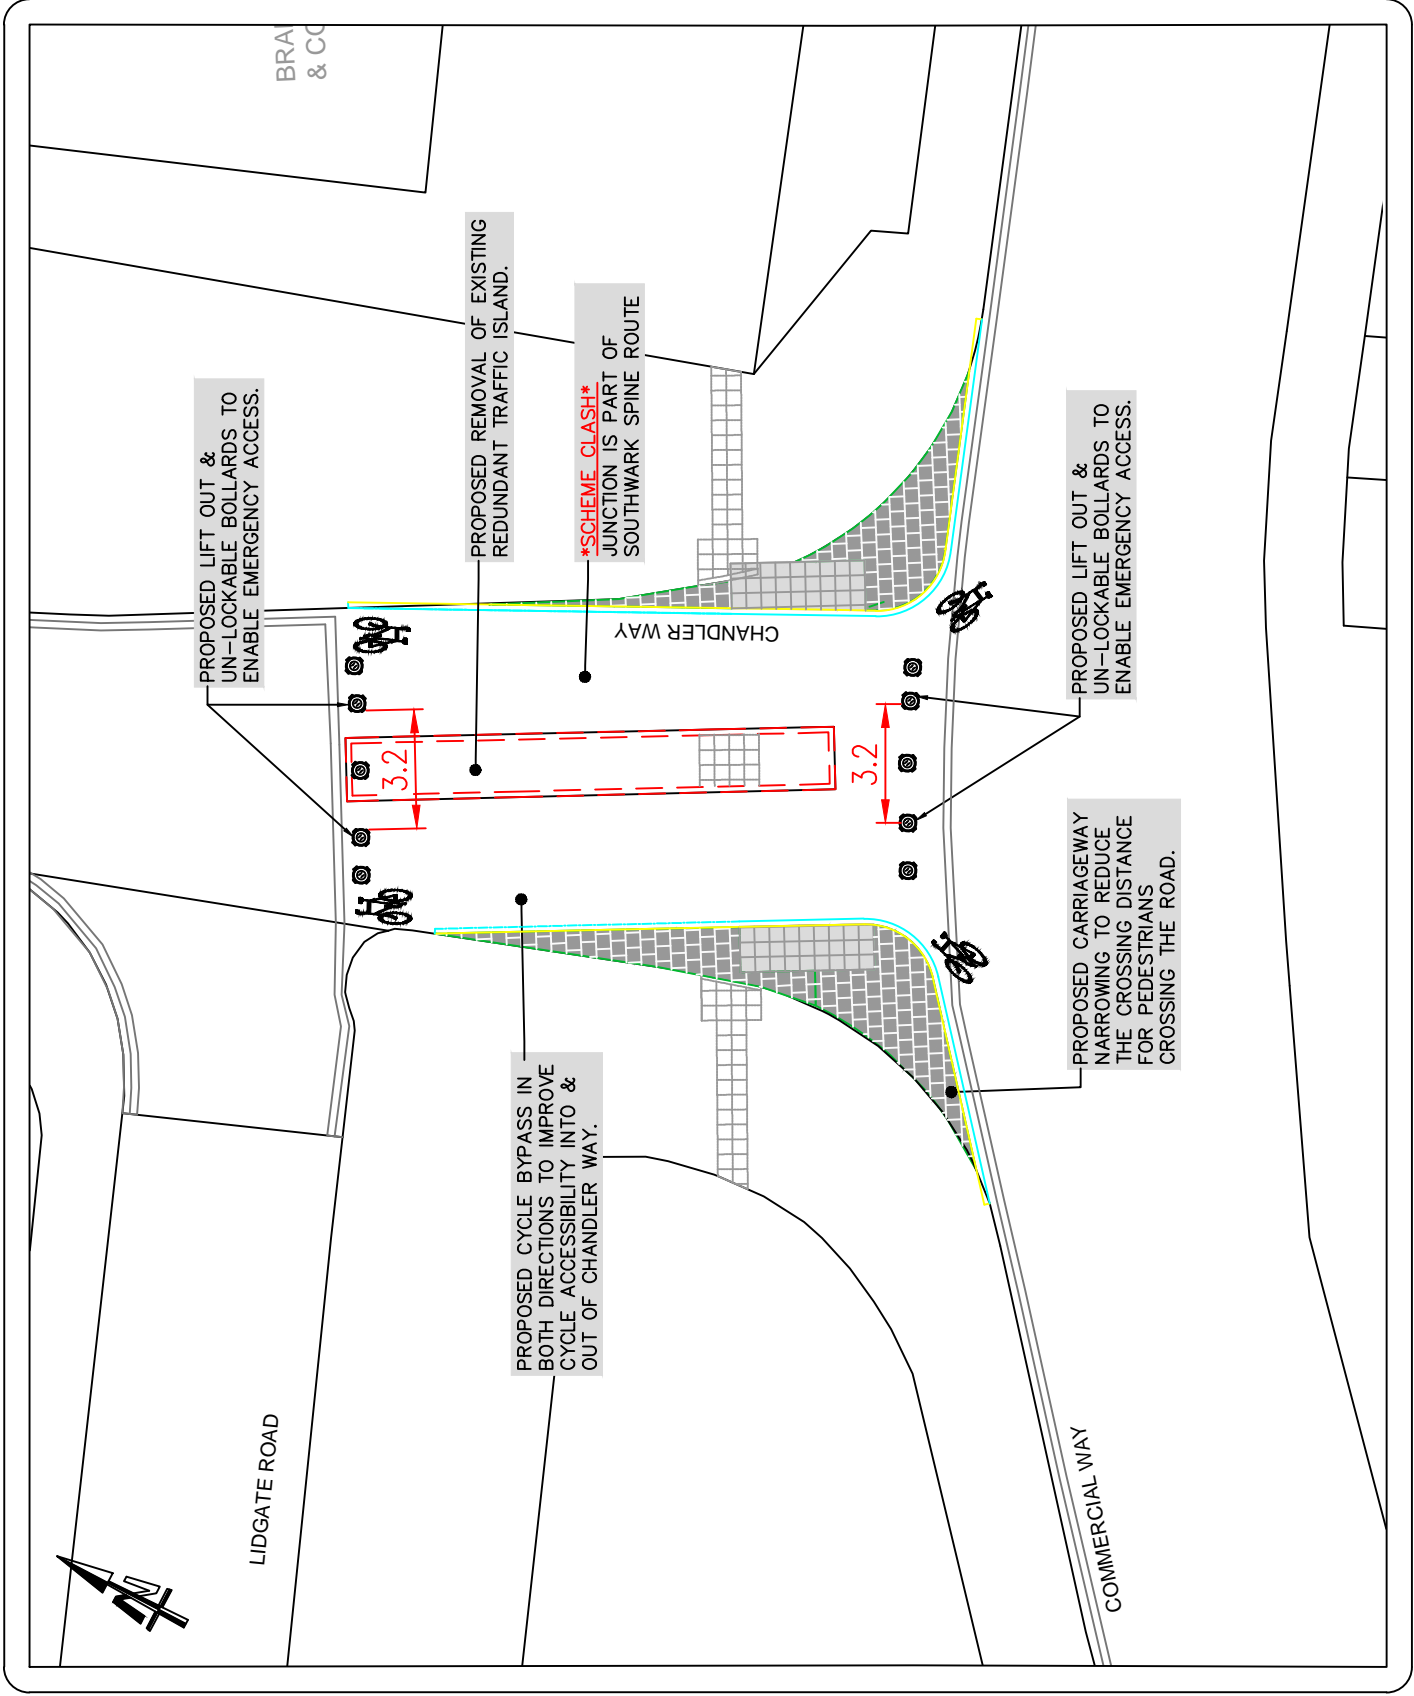

LIDGATE ROAD

CHANDLER WAY

COMMERCIAL WAY

BRA
& CC

PROPOSED LIFT OUT &
UN-LOCKABLE BOLLARDS TO
ENABLE EMERGENCY ACCESS.

PROPOSED REMOVAL OF EXISTING
REDUNDANT TRAFFIC ISLAND.

SCHEME CLASH
JUNCTION IS PART OF
SOUTHWARK SPINE ROUTE

PROPOSED CYCLE BYPASS IN
BOTH DIRECTIONS TO IMPROVE
CYCLE ACCESSIBILITY INTO &
OUT OF CHANDLER WAY.

PROPOSED LIFT OUT &
UN-LOCKABLE BOLLARDS TO
ENABLE EMERGENCY ACCESS.

PROPOSED CARRIAGEWAY
NARROWING TO REDUCE
THE CROSSING DISTANCE
FOR PEDESTRIANS
CROSSING THE ROAD.

3.2

3.2