
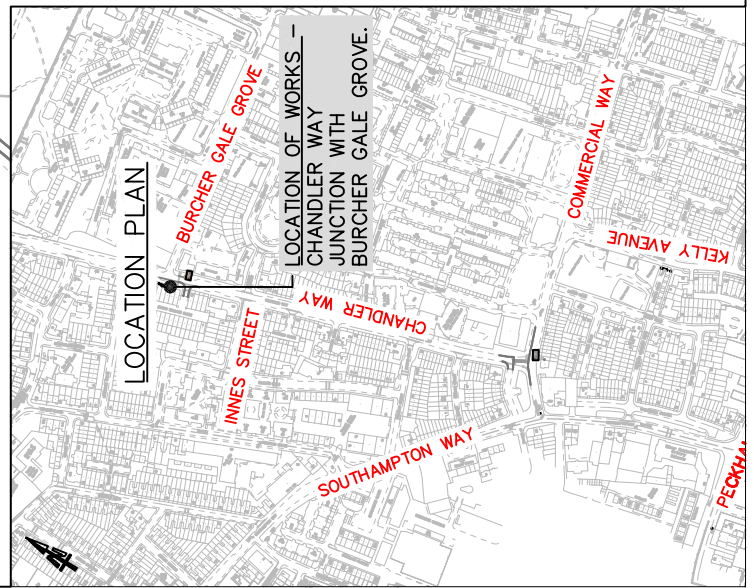
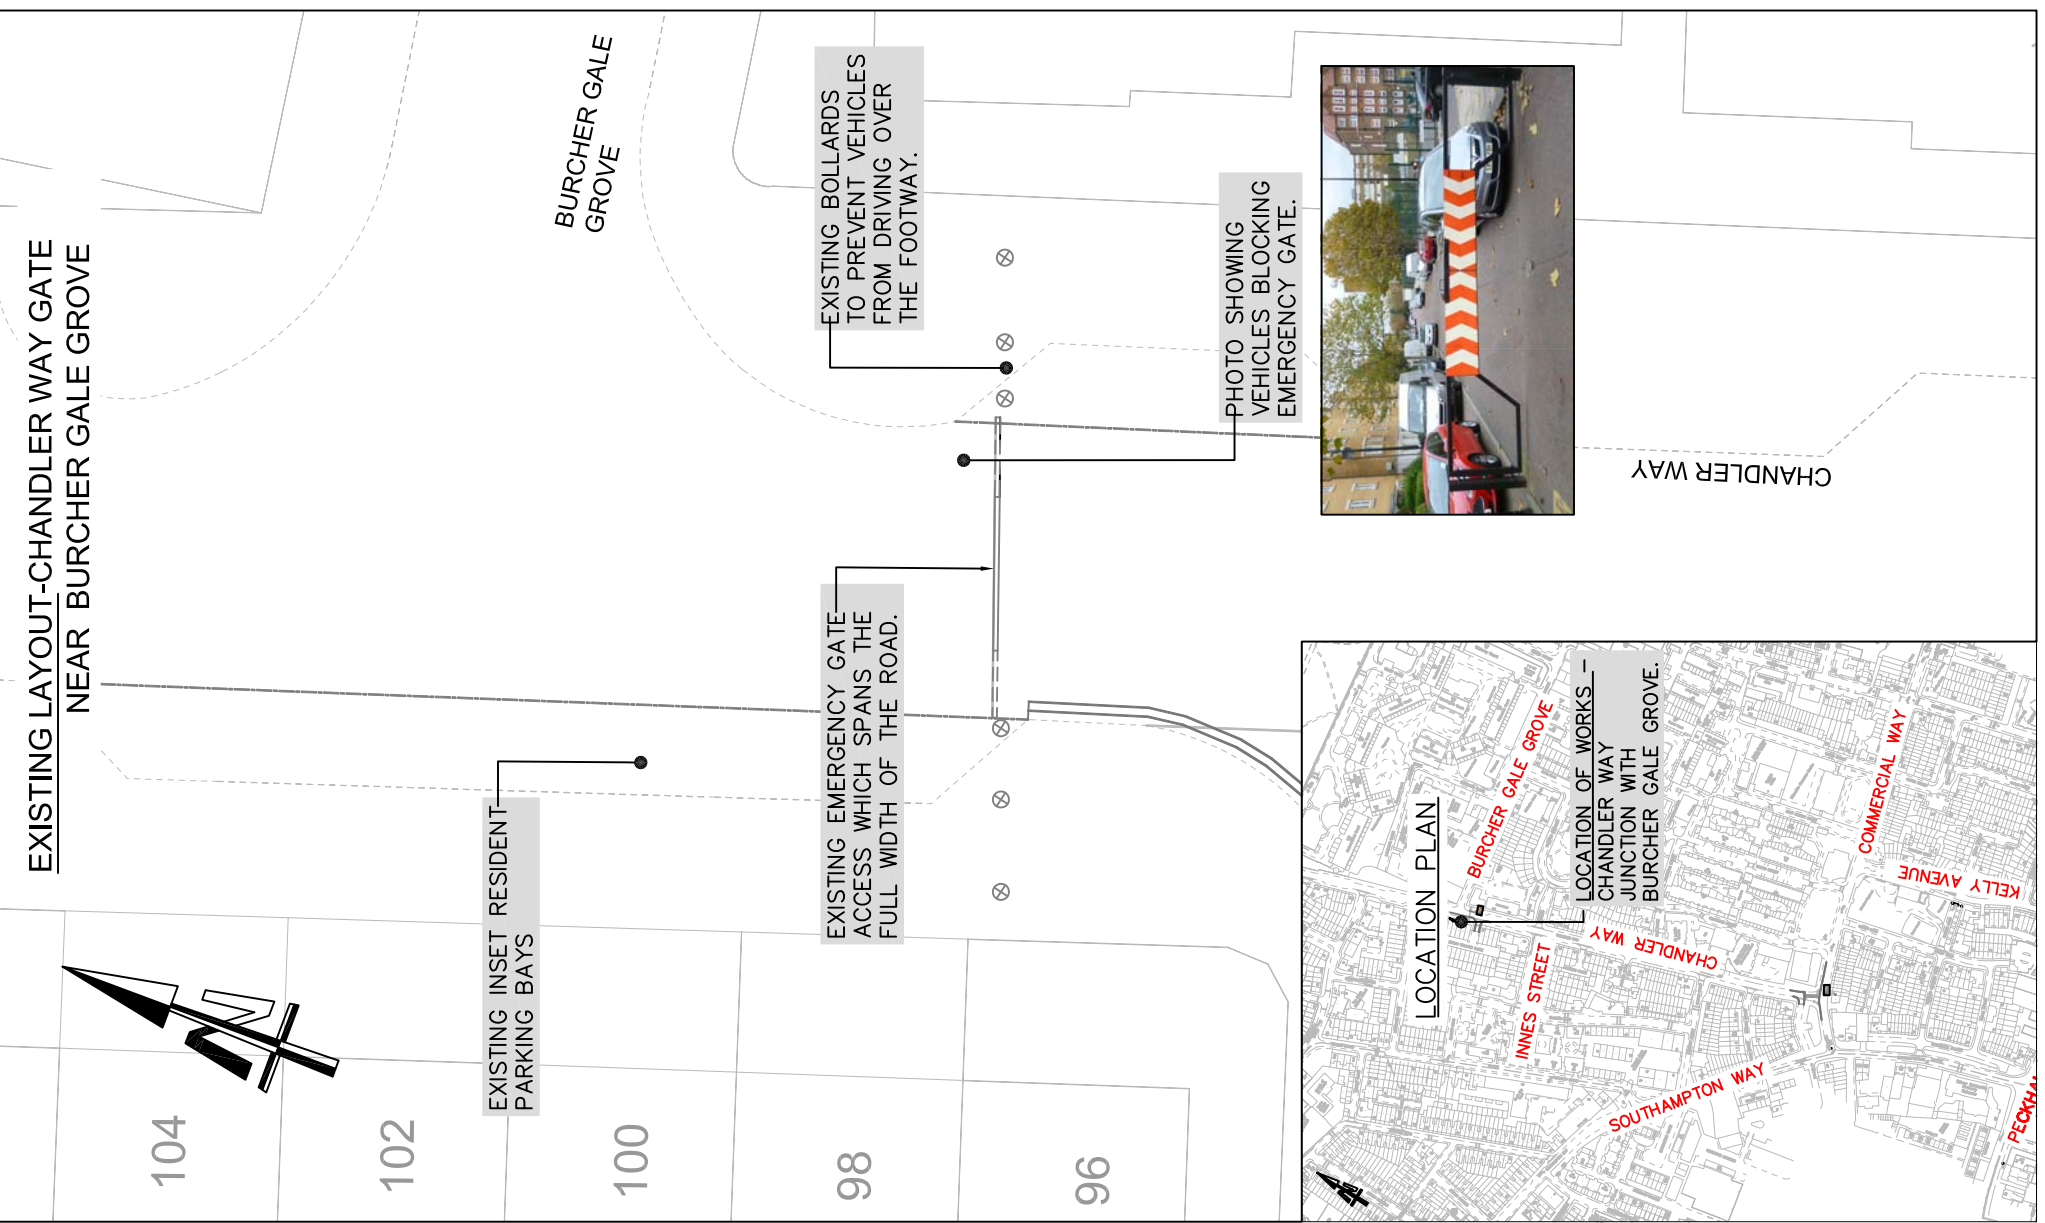


LEGEND / NOTES.

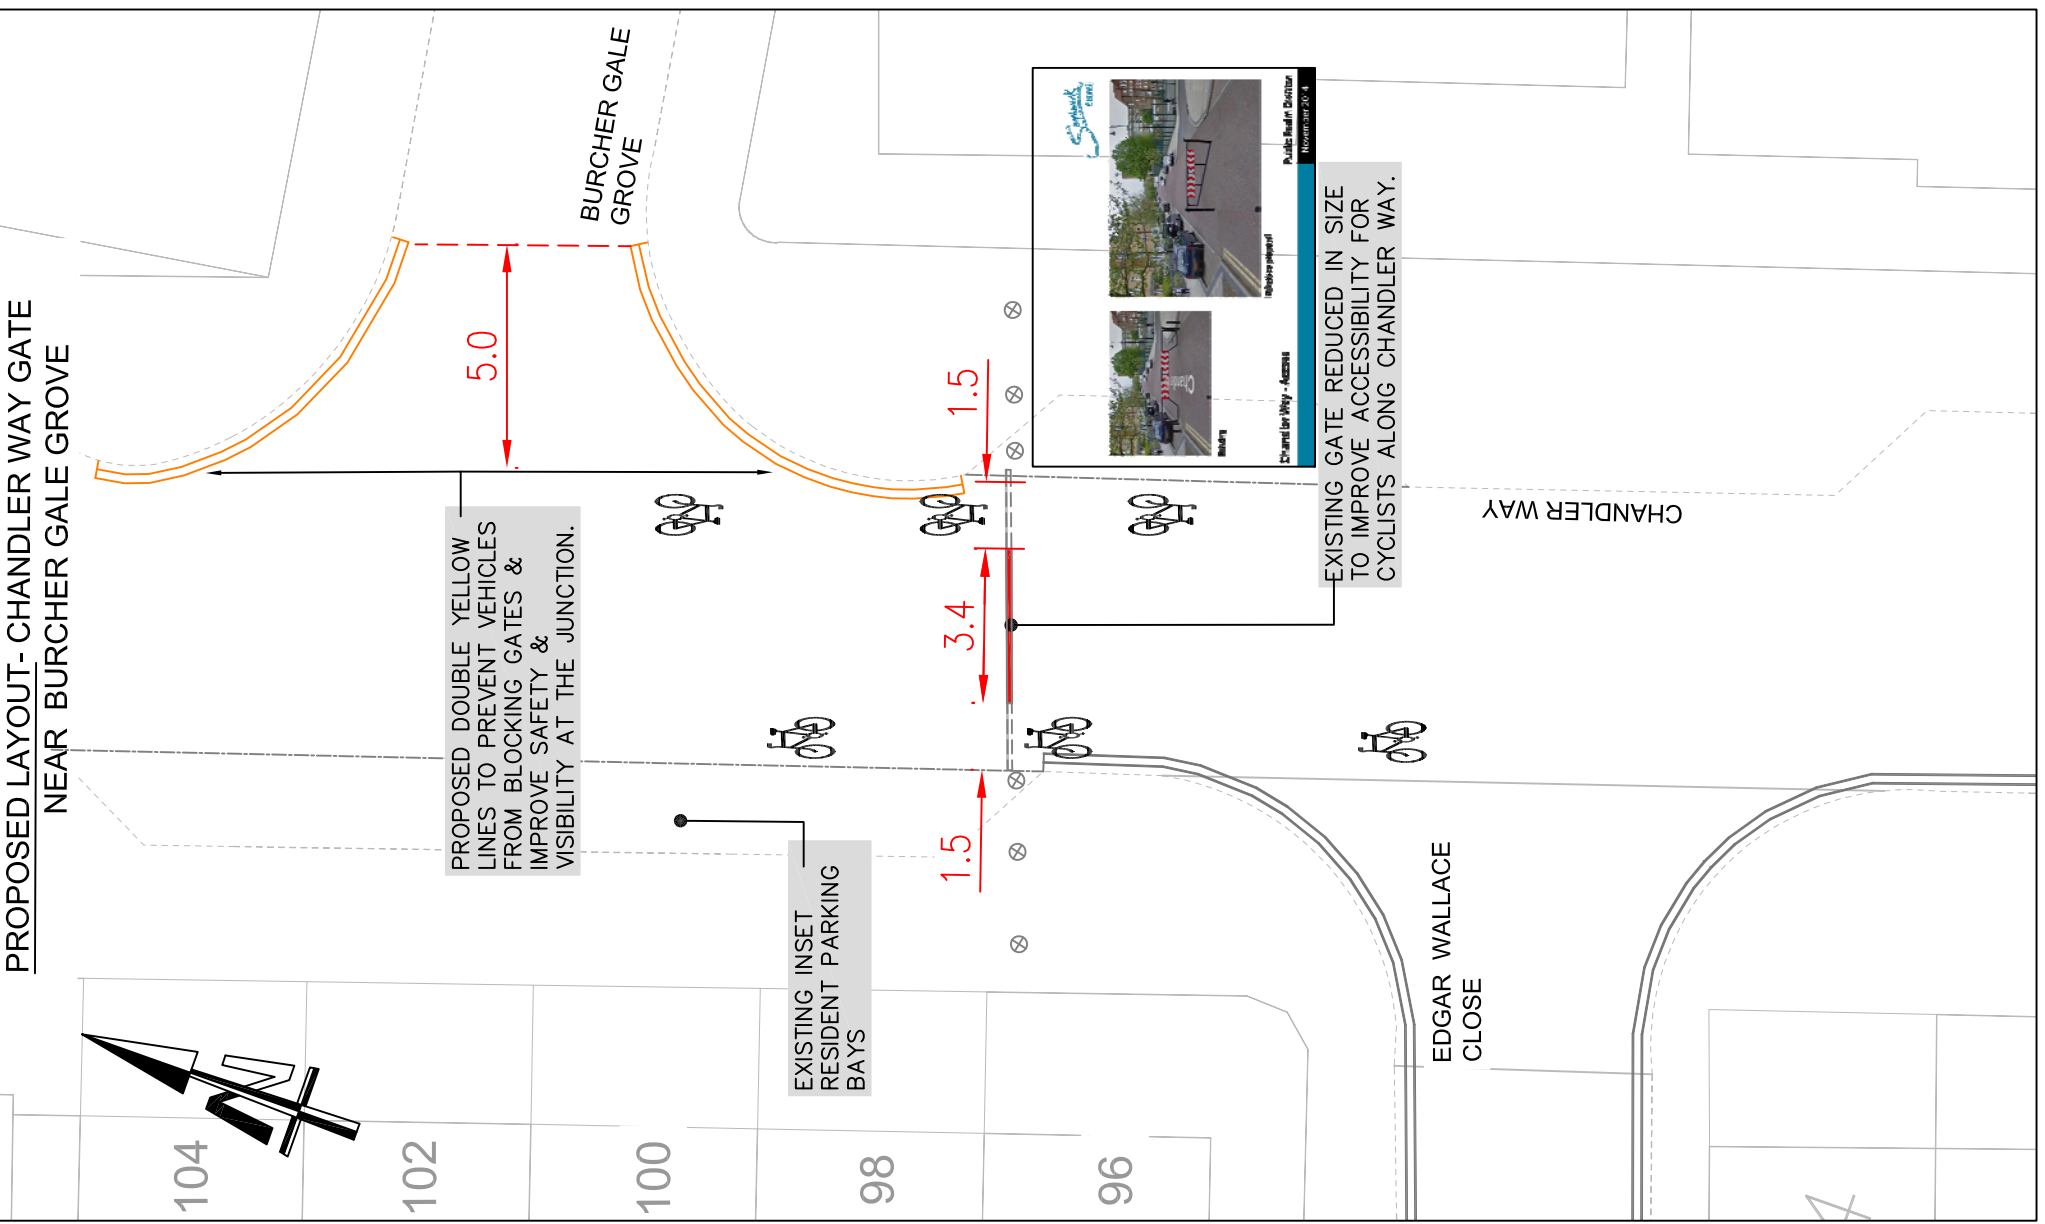

Project: FILTERED PERMEABILITY

Title: CHANDLER WAY JUNCTION WITH BURCHER GALE GROVE - CONSULTATION DRAWING

Contract No.	CD
Scale	CD
Drawing No.	CD
Date Issued	CD
1:250 @ A4	CD
Drawing No.	CD
14606/002	CD
Date Issued	CD
NOV 2014	CD

No.	Date	Revision