



proposed upper floor maisonette



proposed kitchen



proposed lower floor maisonette



proposed bathroom




proposed undercroft



proposed non-residential unit



proposed elevation

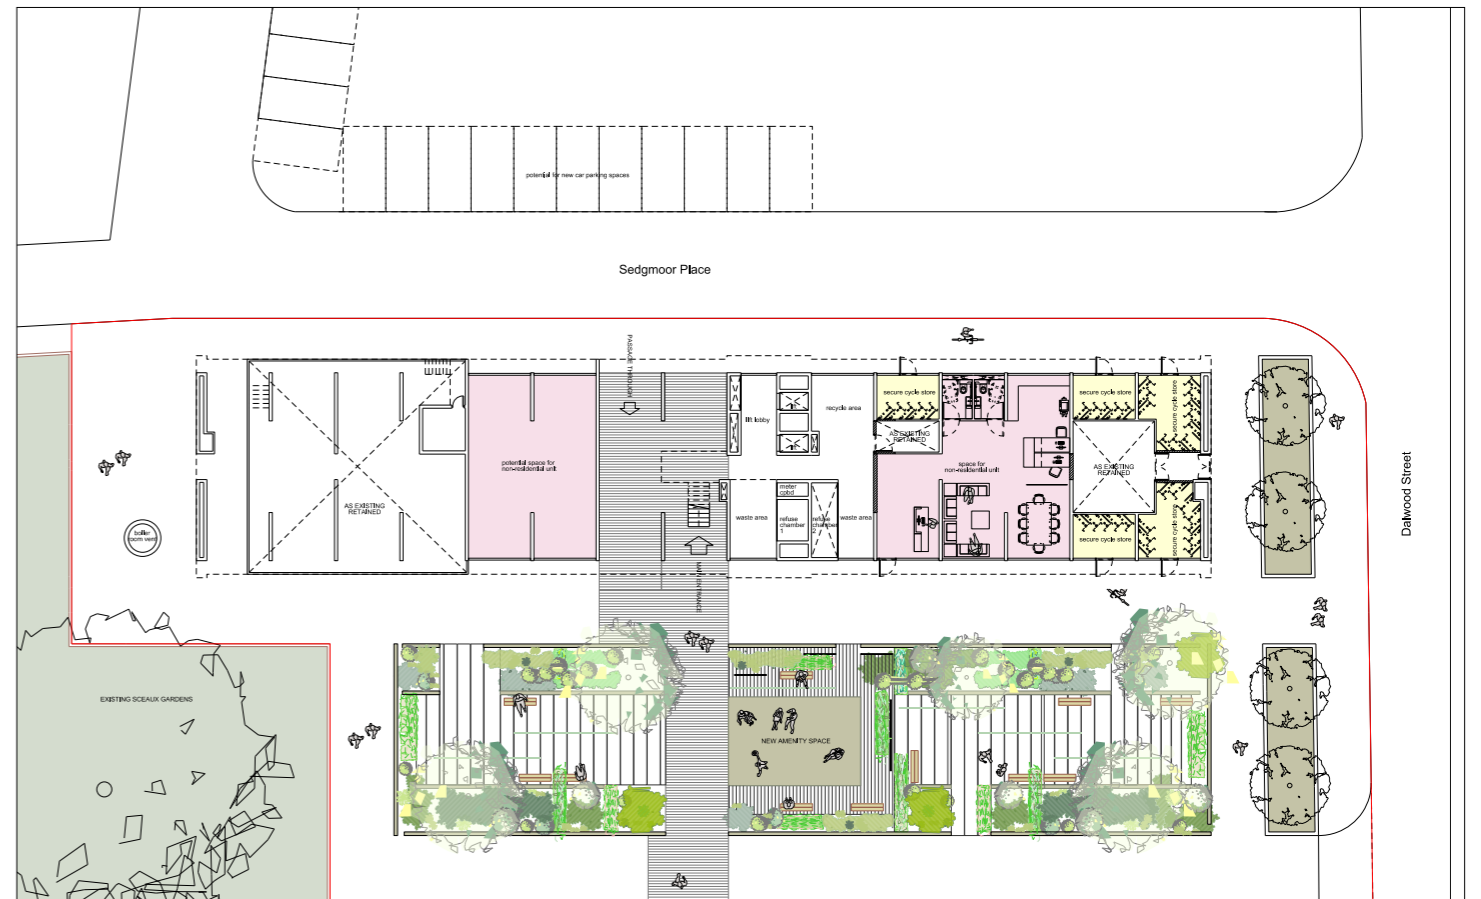

proposed plan




existing view



proposed view



proposed volumetric site plan

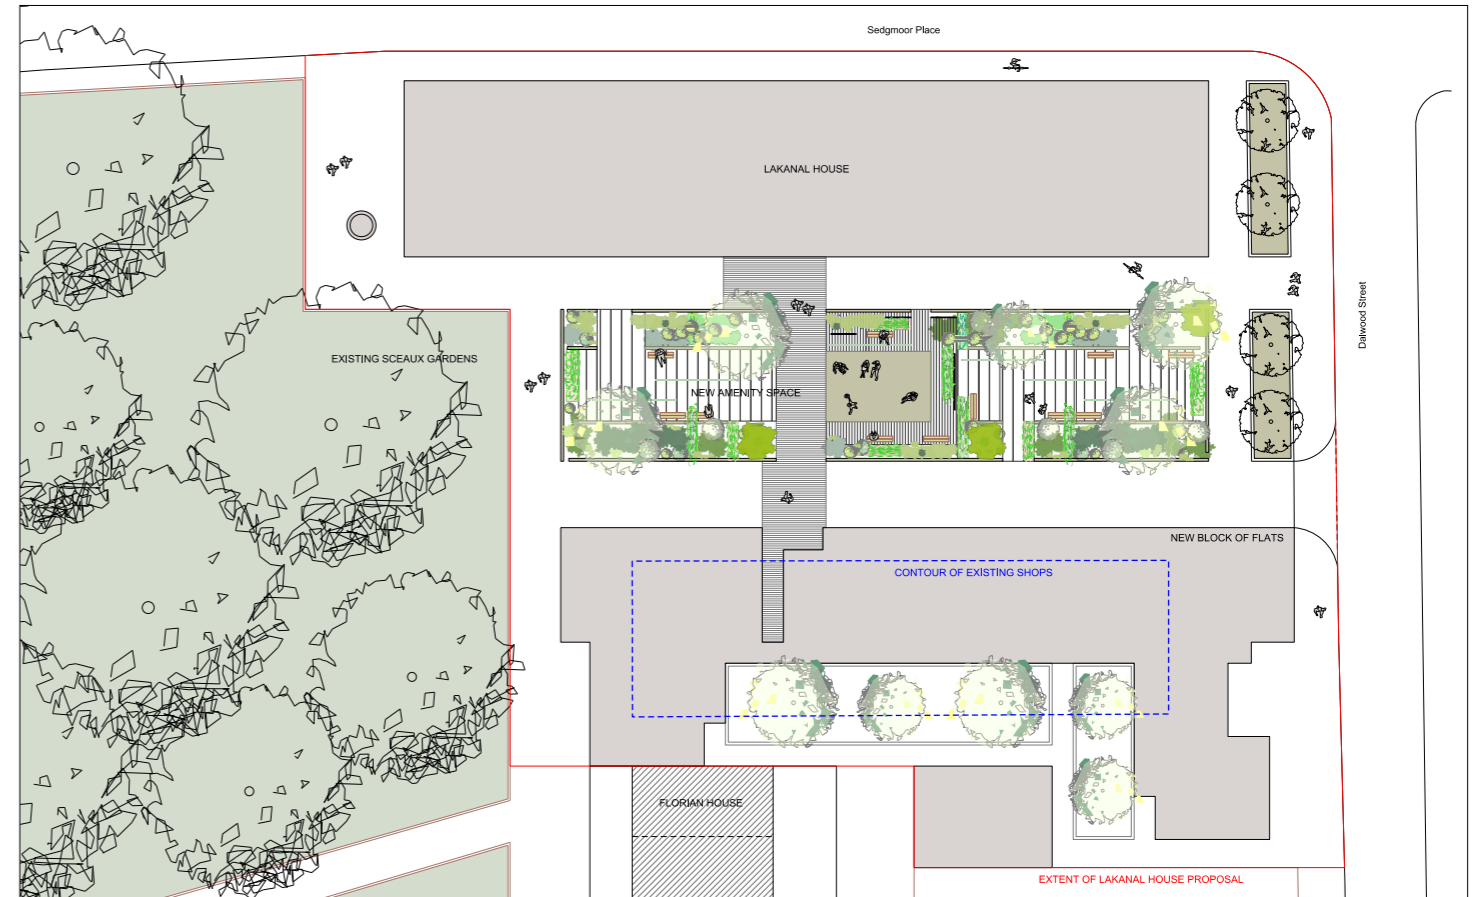

proposed site plan

PROPOSALS FOR REDEVELOPMENT OF THE SHOPS AND THE AREA IN FRONT OF LAKANAL HOUSE