
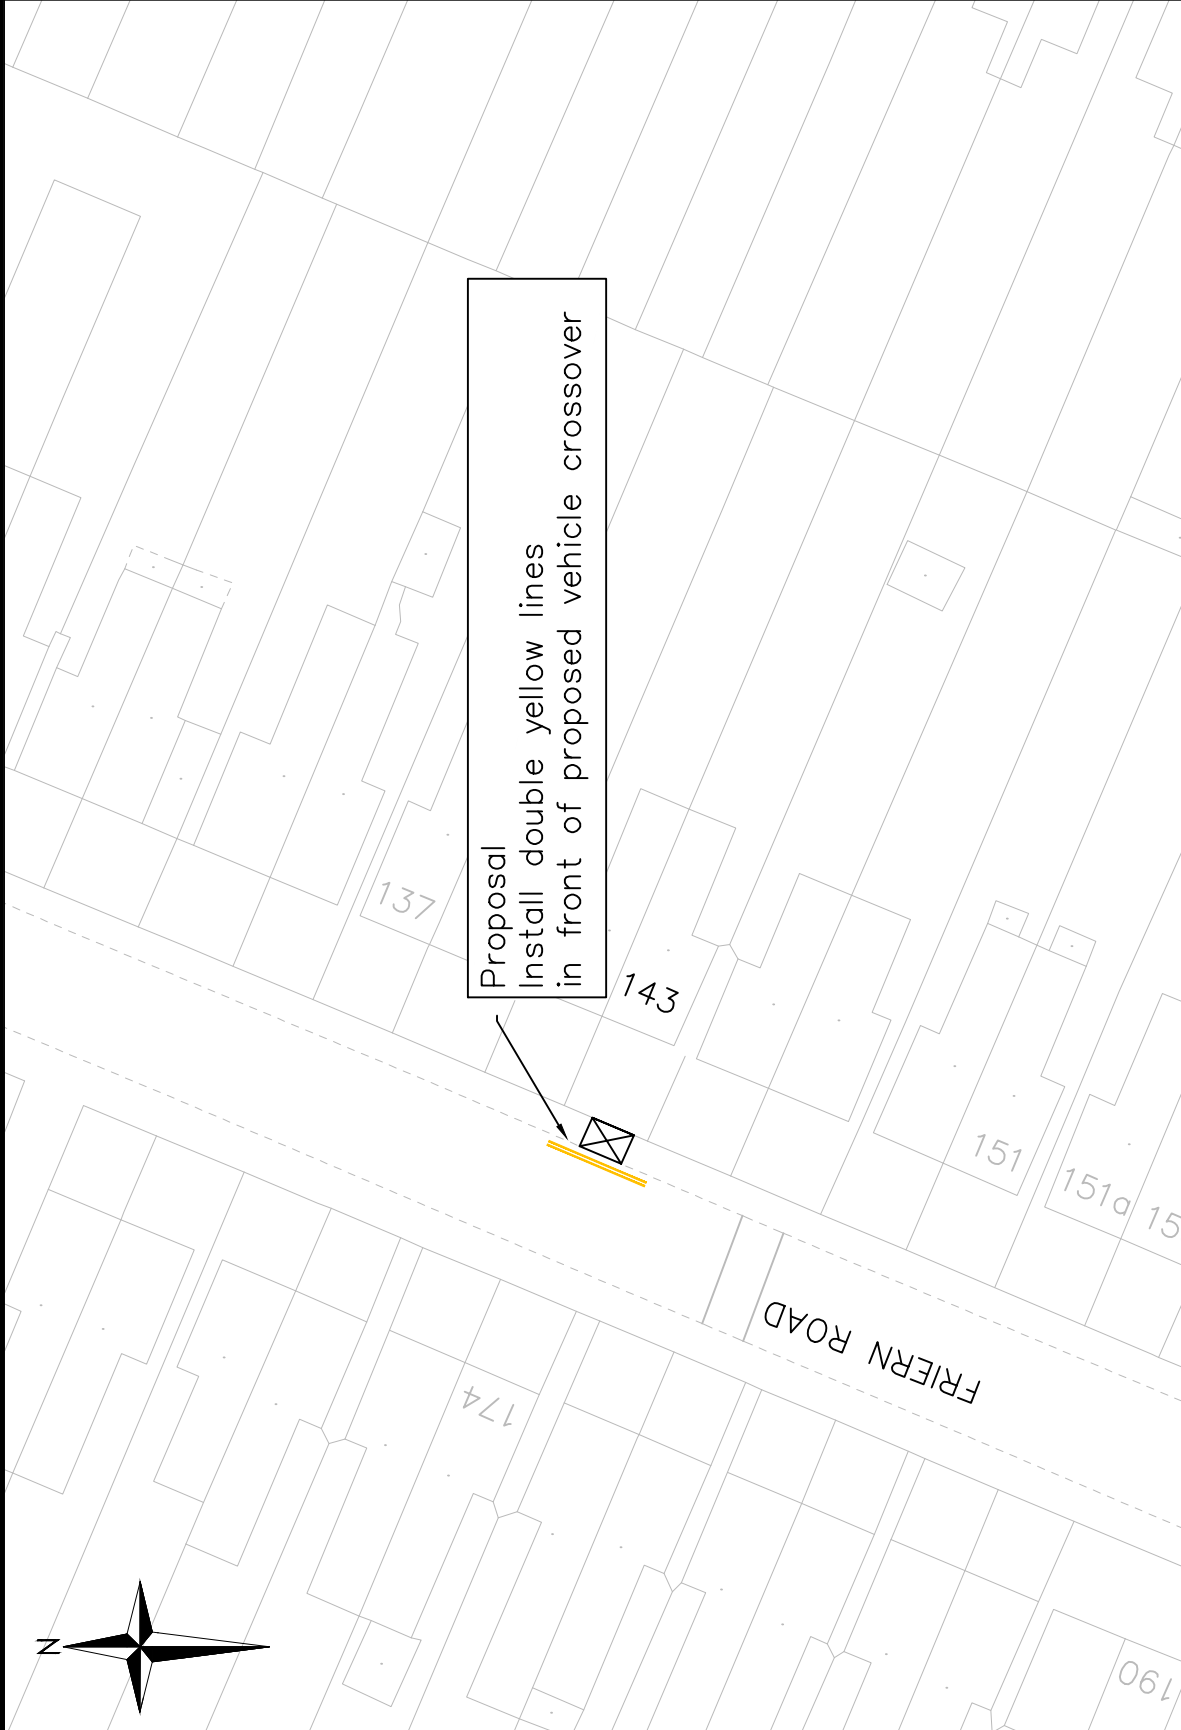

 Proposed double yellow lines
 Vehicle crossover



Proposal
Install double yellow lines
in front of proposed vehicle crossover



Public Realm Projects Parking Design Environment and Leisure Floor 3, hub 1 Southwark Council 160 Tooley Street PO Box 64529 London, SE1P 5LX www.southwark.gov.uk/parkingprojects		Project 1415Q3 LOCAL PARKING AMENDMENTS	Community Council DULWICH			
		Drawing Title FRIERN ROAD PROPOSED DOUBLE YELLOW LINES PLANNED VEHICLE CROSSOVER	Ward(s) EAST DULWICH			
		Date 25/09/14	Scale 1:500 @ A4	Drn MH	Chk MH	App CJ
		Dwg No. 1415Q3015			Rev A	Description APPENDIX 3
		Status APPENDIX 3			Rev Date Description Drm Chk App	© Crown copyright and database rights 2014. Ordnance Survey (01500010252)

\\bajp-03a-mes\15\Isaiah\NEL_REV\01_Proposals\2014_15\1415 - Local Parking Amendments\QSA\1415-Q3_LPA_015_Friern Road\1415Q3015_02.dwg