


Legend

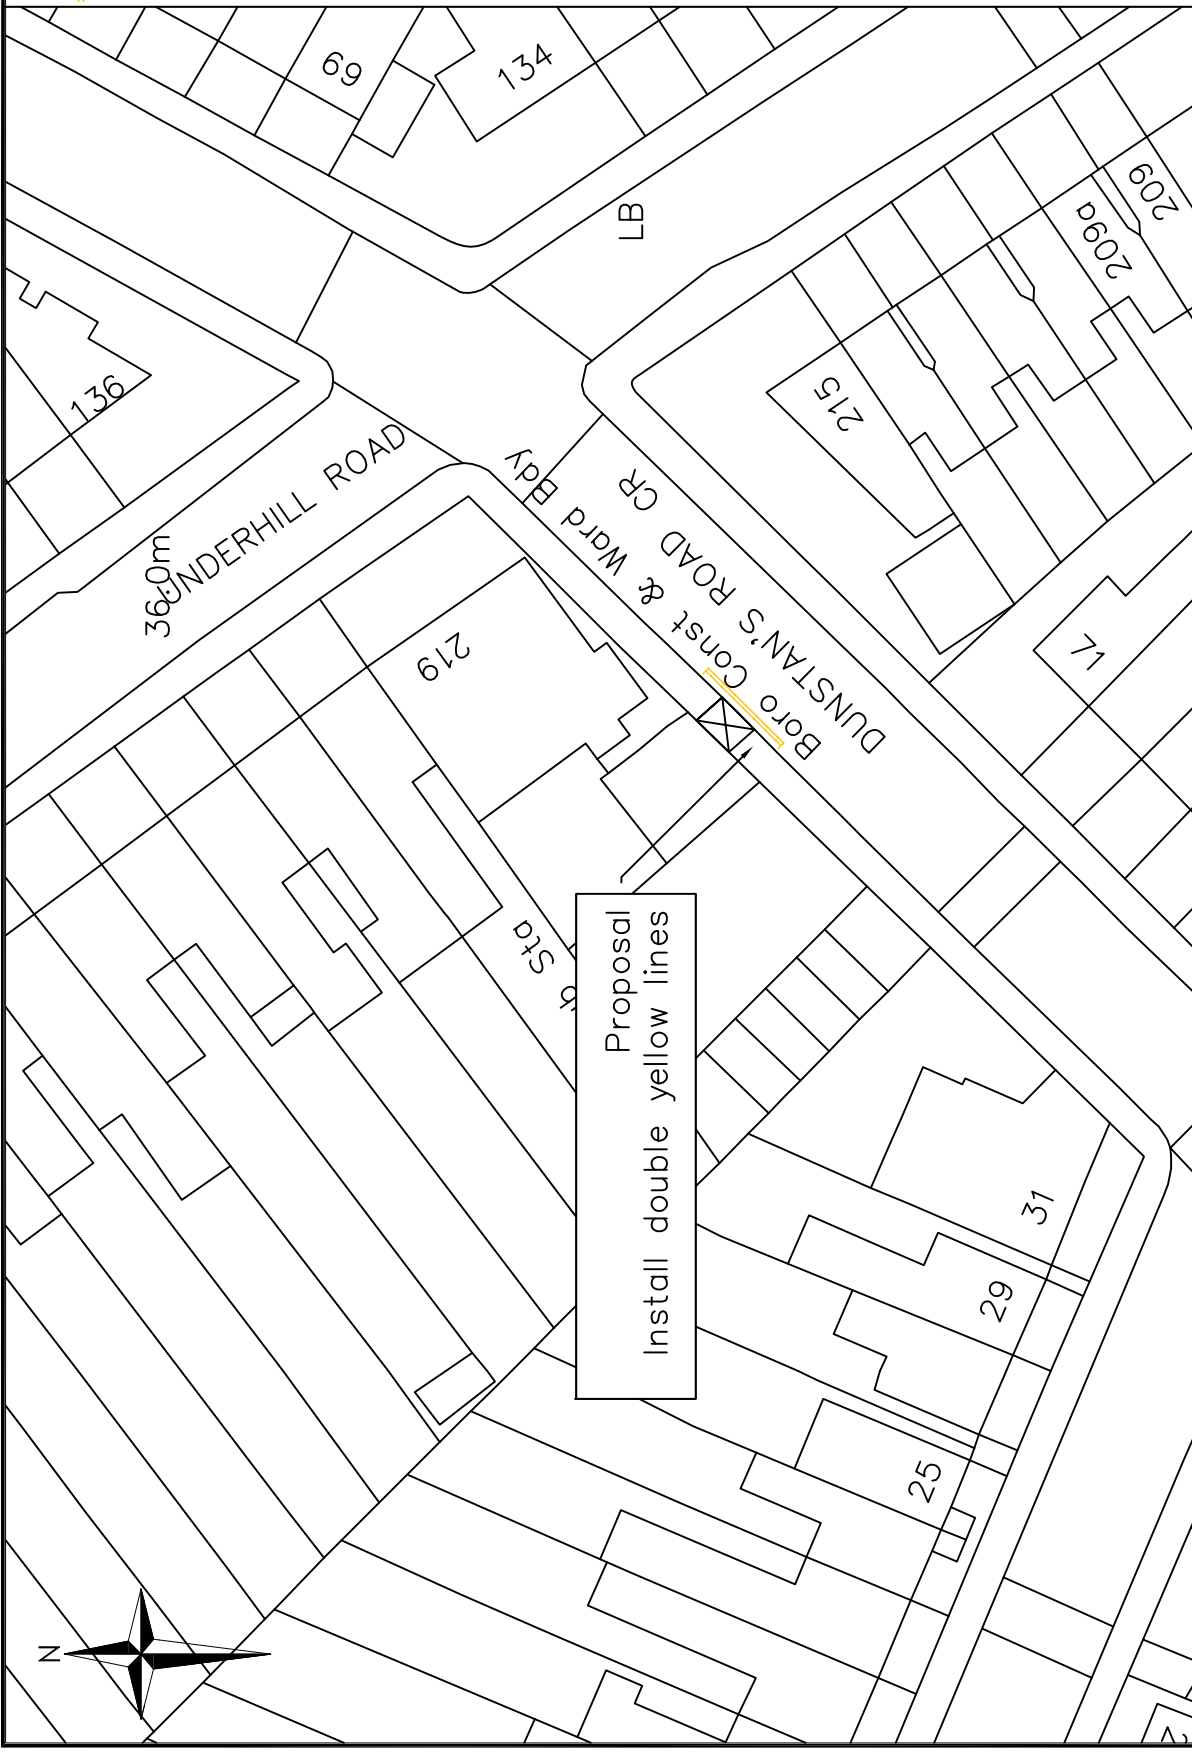

Install double yellow lines

Public Realm Projects Parking Design Environment and Leisure Floor 3, hub 1 Southwark Council 160 Tooley Street PO Box 64529 London, SE1P 5LX www.southwark.gov.uk/parkingprojects		Project 1415Q4 LOCAL PARKING AMENDMENTS	Community Council DULWICH	Rev Date Description
		Drawing Title UNDERHILL ROAD / DUNSTANS ROAD PROPOSED DOUBLE YELLOW LINES PLANNED VEHICLE CROSSOVER	Ward(s) EAST DULWICH	Date 17/02/15
		Dwg No. 1415Q4_003	Status APPENDIX 7	Rev Date Description
		Status APPENDIX 7	Status APPENDIX 7	Rev Date Description

© Crown copyright and database rights 2014 Ordnance Survey (0100019252)