

 
 



 



APPENDIX 12

Legend

-  Existing double yellow lines
-  Existing single yellow line
-  Proposed double yellow lines
-  Existing disabled bays
-  Existing bus stop
-  Existing vehicle crossover

 

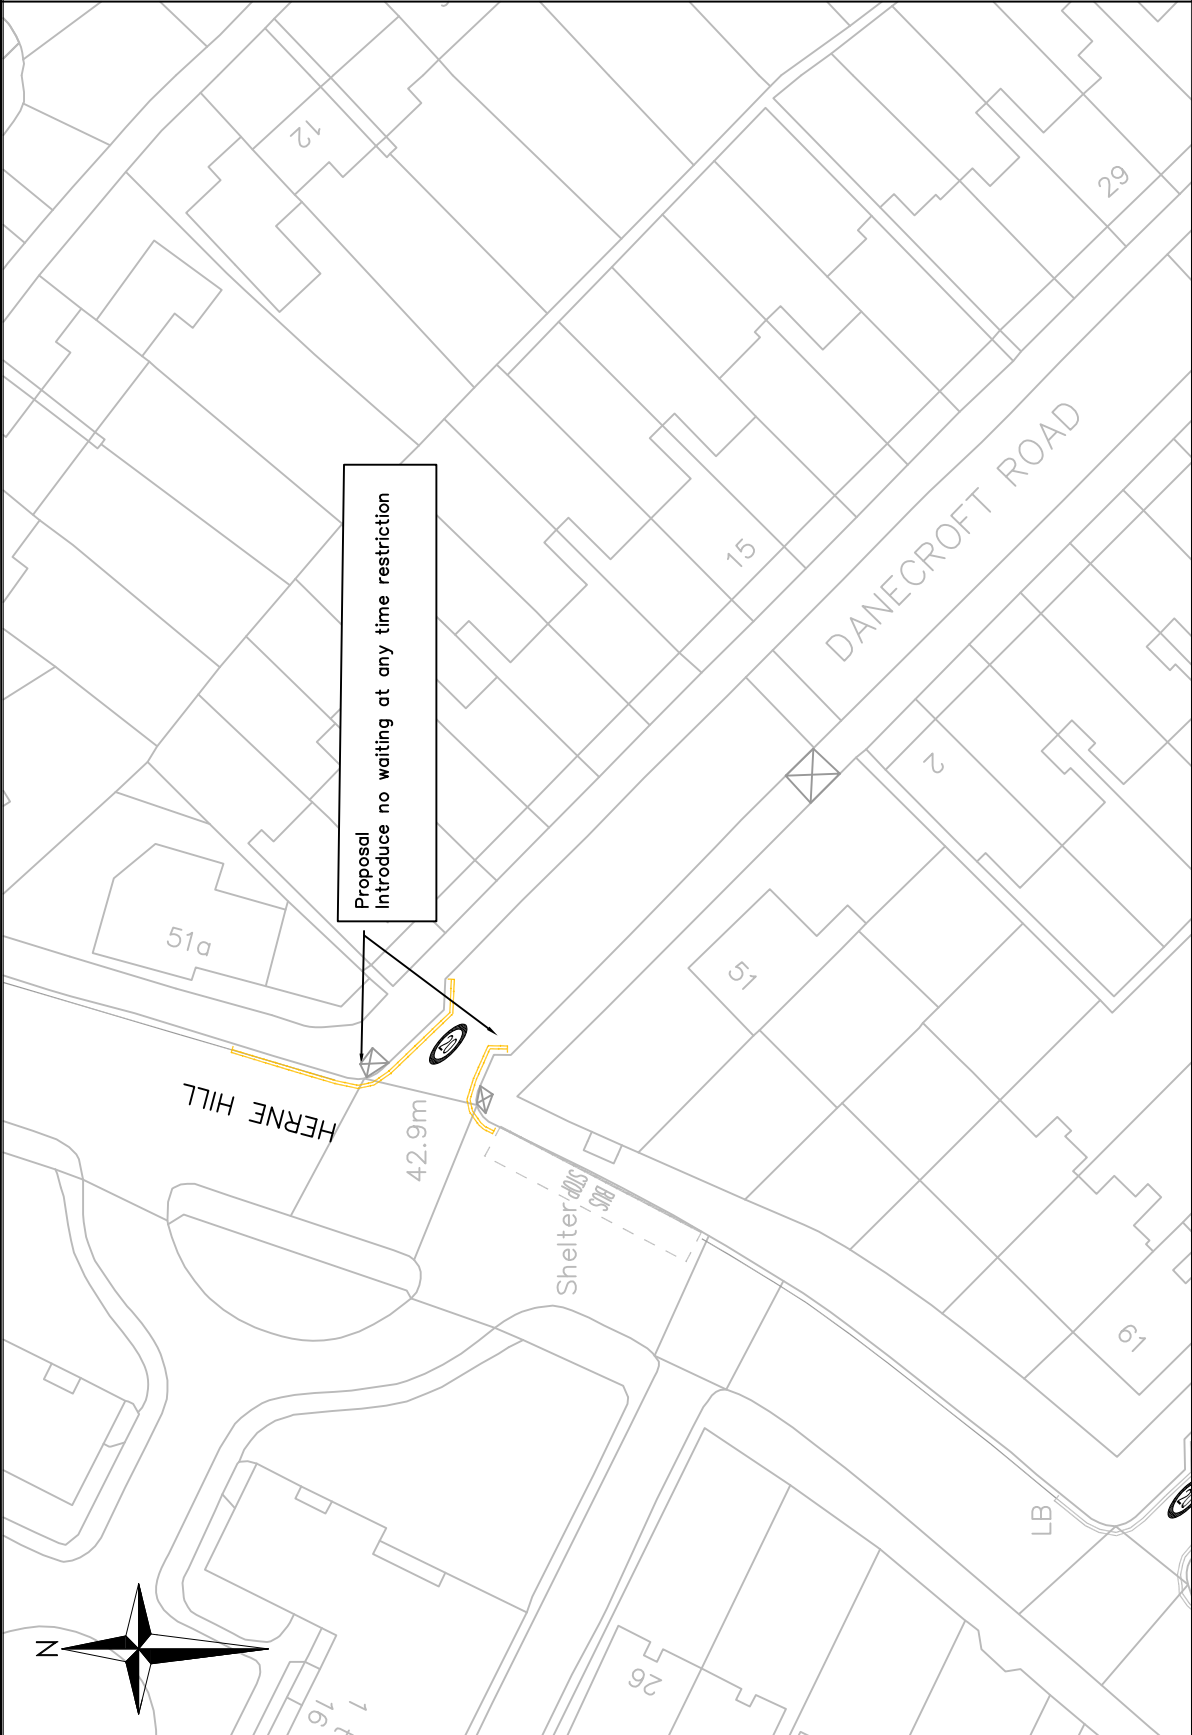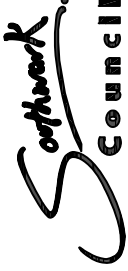Public Realm Projects Parking Design Environment and Leisure Floor 3, hub 1 Southwark Council 160 Tooley Street PO Box 64529 London, SE1P 5LX www.southwark.gov.uk/parkingprojects			Project 1415Q3 LOCAL PARKING AMENDMENTS		Community Council DULWICH	
	Drawing Title NORTH DULWICH TRIANGLE PROPOSED NO WAITING RESTRICTIONS DRAWING 1 OF 3		Ward(s) VILLAGE		Date 28/10/14	
	Scale 1:1000 @ A4		Date 28/10/14		App TW	
Status APPENDIX 12		Dwg No. 1415Q3_002		Chk TW		
Description <small>© Crown copyright and database rights 2014 Ordnance Survey 10100019252</small>		Rev A		Drn DM		

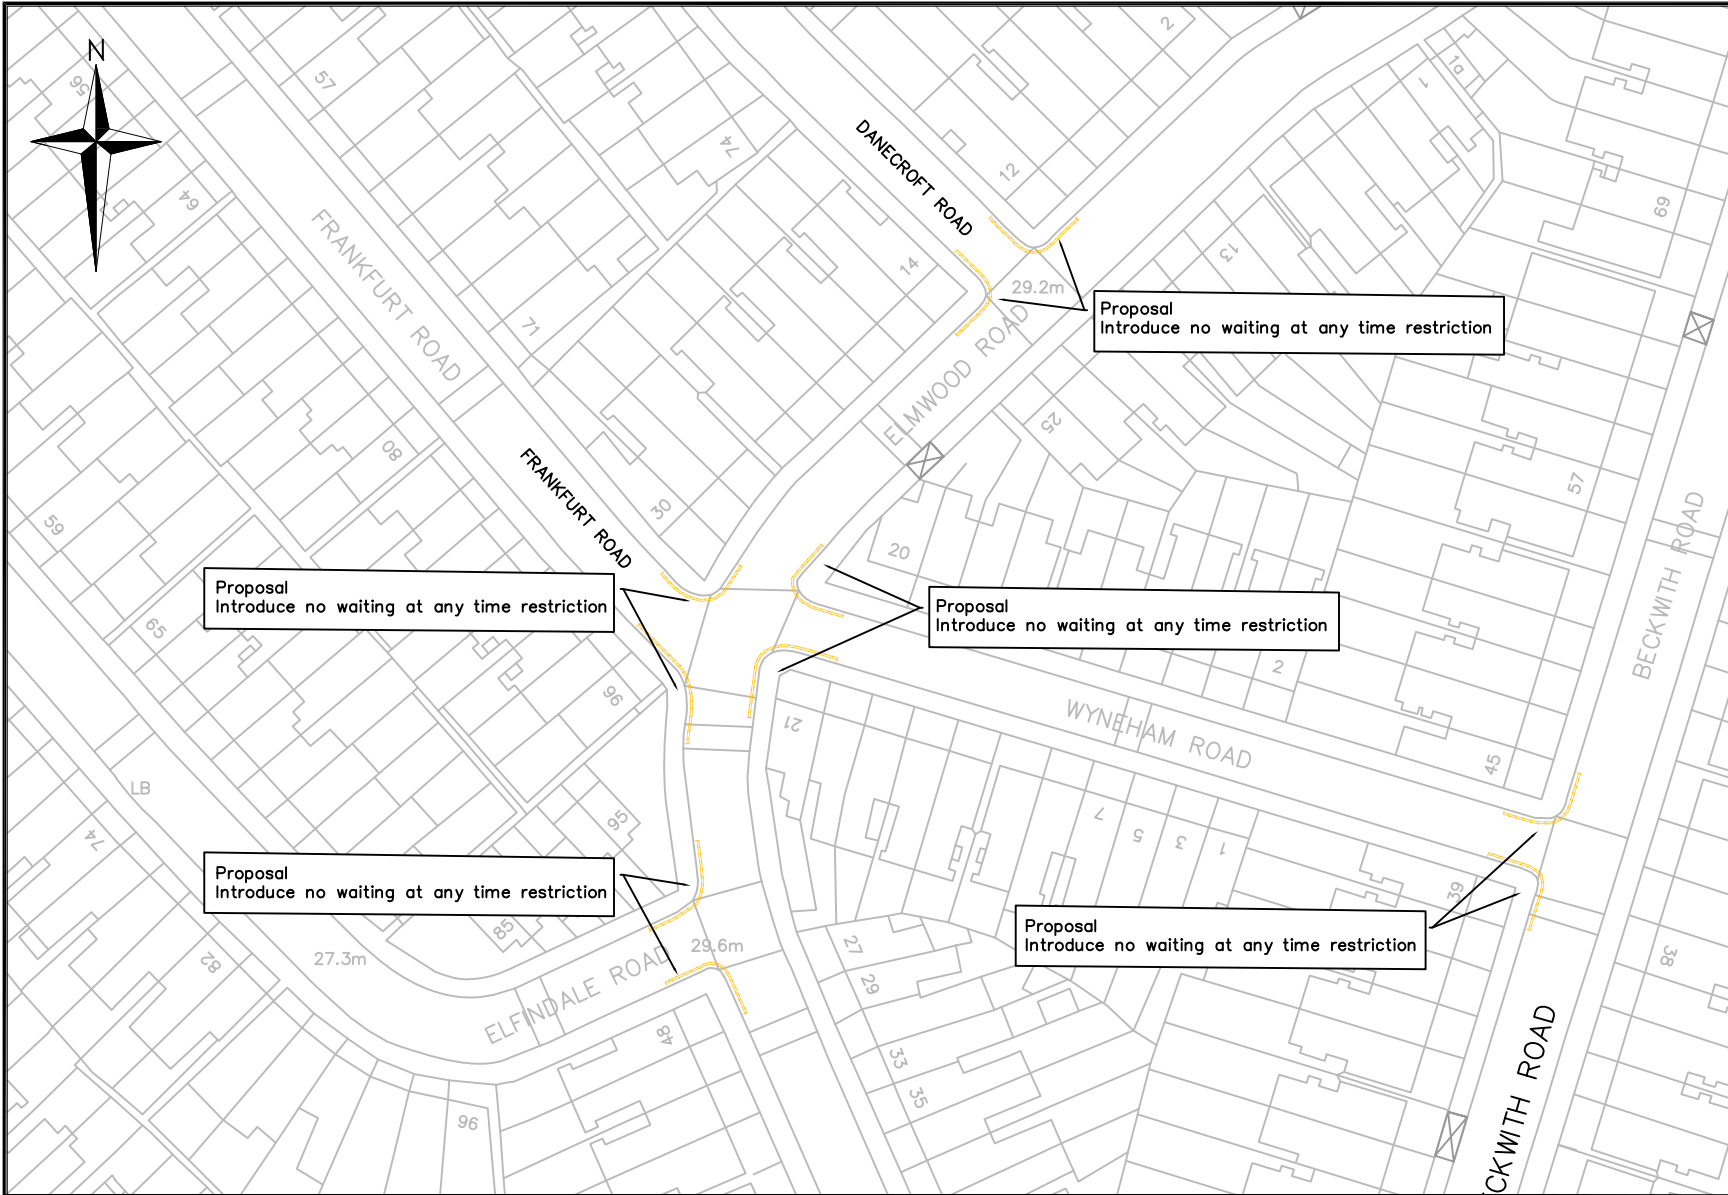







Legend

- Existing double yellow lines
- Existing single yellow line
- Proposed double yellow lines
- Existing disabled bays
- Existing bus stop
- Existing vehicle crossover


<p>Public Realm Projects Parking Design</p> <p>Environment and Leisure Floor 3, hub 1 Southwark Council 160 Tooley Street PO Box 64529 London, SE1P 5LX</p> <p>www.southwark.gov.uk/parkingprojects</p>		Project	Community Council													
		1415Q3 LOCAL PARKING AMENDMENTS	DULWICH													
		Drawing Title	Ward(s)													
NORTH DULWICH TRIANGLE PROPOSED NO WAITING RESTRICTIONS DRAWING 2 OF 3			Date	Scale	Drn	Chk	App									
			28/10/14	1:1000 @ A4	MH	TW	TW									
			Dwg No.	1415Q3_002			Rev									
			Status	APPENDIX 12			A									
			Rev	Date	Description	Drn	Chk	App								



Legend

-  Existing double yellow lines
-  Existing single yellow line
-  Proposed double yellow lines
-  Existing disabled bays
-  Existing bus stop
-  Existing vehicle crossover

Proposal
Introduce no waiting at any time restriction

<p>Public Realm Projects Parking Design</p> <p>Environment and Leisure Floor 3, hub 1 Southwark Council 160 Tooley Street PO Box 64529 London, SE1P 5LX</p> <p>www.southwark.gov.uk/parkingprojects</p>		Project	1415Q3 LOCAL PARKING AMENDMENTS					Community Council					DULWICH					
		Drawing Title	NORTH DULWICH TRIANGLE PROPOSED NO WAITING RESTRICTIONS DRAWING 3 OF 3					Ward(s)					VILLAGE					
				Date	Scale	Drn	Chk	App										
		Dwg No.	1415Q3_002					Rev										
		Status	APPENDIX 12					A					Rev	Date	Description	Drn	Chk	App