

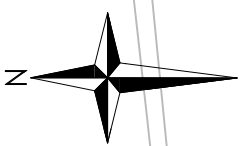


- Legend
- At any time Waiting restriction
 - Zone Waiting restriction
 - Permit holders only bay
 - Pay and display bay
 - Loading only bay
 - Solo motorcycles only bay

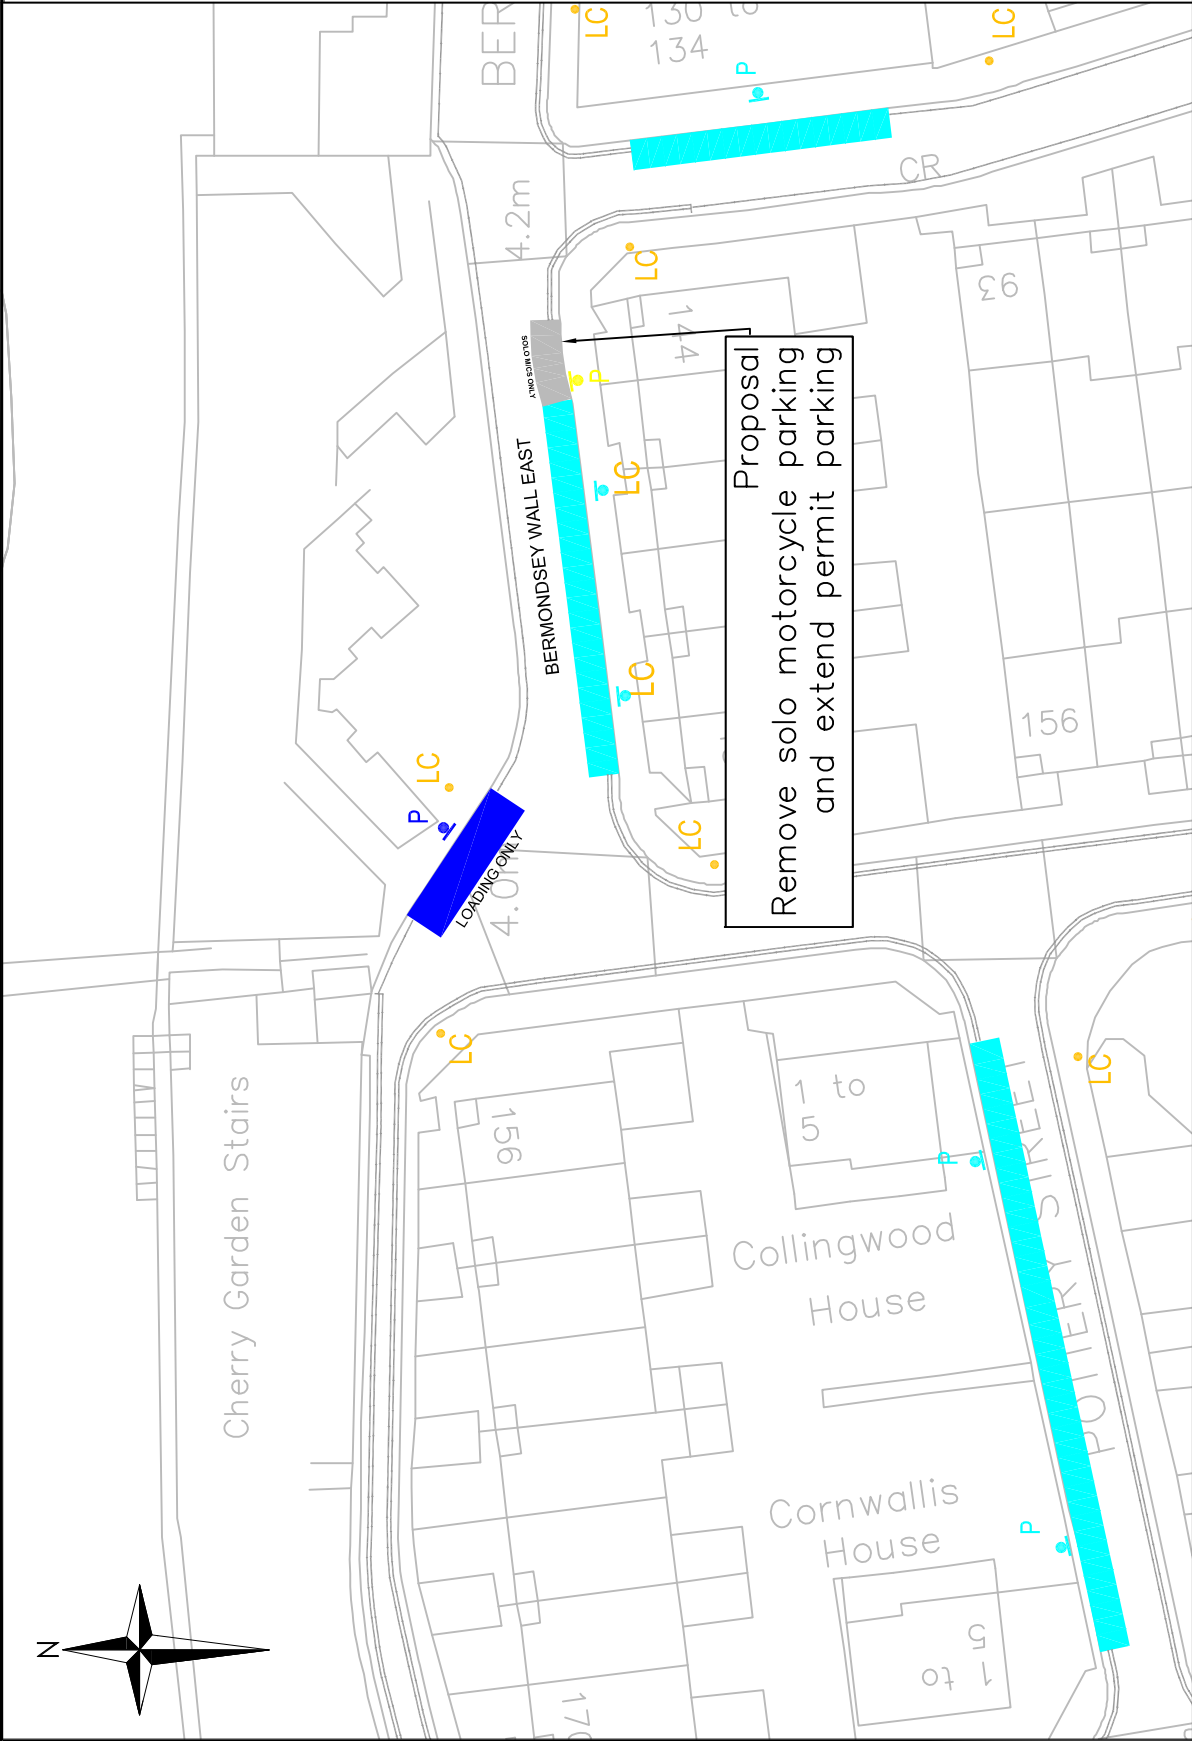

Community Council		BERMONDSEY AND ROTHERHITHE			
Ward(s)		RIVERSIDE			
Date	Scale	Drn	Chk	App	
13/02/15	1:500 @ A4	MH	MH	MH	
Dwg No.	1415Q4001		Rev		
Status	APPENDIX 3		Rev		
			Date	Description	
			Drn	Chk	App

Project	1415 LOCAL PARKING AMENDMENTS
Drawing Title	BERMONDSEY WALL EAST FULFORD STREET RELOCATE SOLO MOTORCYCLE BAY

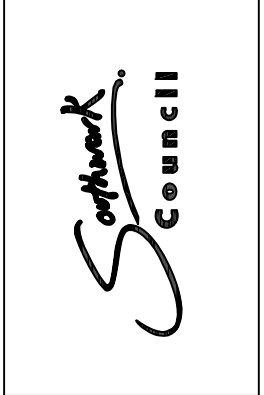

Public Realm Projects
Parking Design

Environment and Leisure
Floor 3, hub 1
Southwark Council
160 Tooley Street
PO Box 64529
London, SE1P 5LX

www.southwark.gov.uk/parkingprojects

\\begin-cbu-nas\1\51share\NET_DBA\PROJECTS\2009_10\1006 - CPZ review\09 - Documents, Reports & Drawings\007 - D1006_AB_V4.dwg