



- Legend**
- Existing double yellow lines
  - Existing single yellow line
  - Proposed double yellow lines
  - Existing disabled bays
  - Existing bus stop
  - Existing vehicle crossover

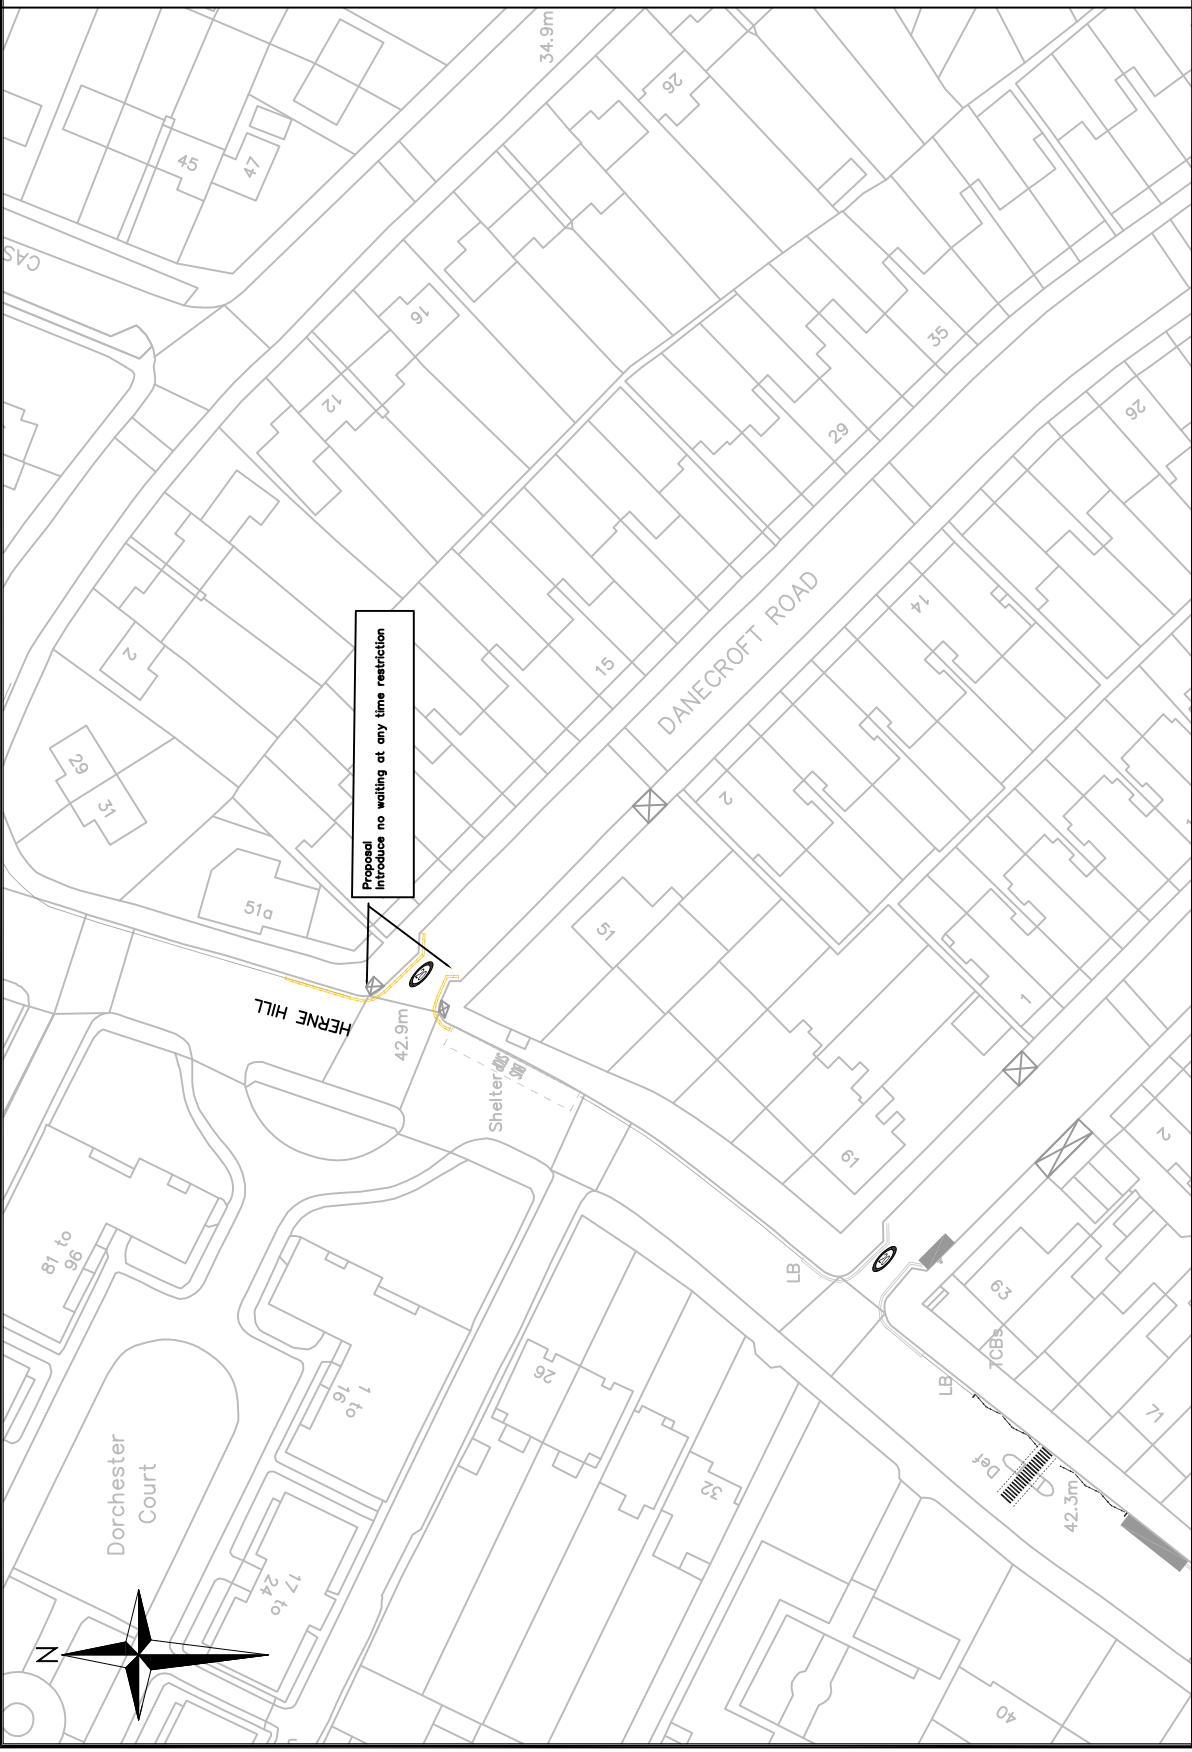

|  |  |   |  |  |  |   |  |  |  |  |  |  |  |  |  |  |  |
|--|--|---|--|--|--|---|--|--|--|--|--|--|--|--|--|--|--|
| Public Realm Projects<br>Parking Design<br><br>Environment and Leisure<br>Floor 3, Hub 1<br>Southwark Council<br>160 Tooley Street<br>PO Box 64529<br>London, SE1P 5LX<br><br><a href="http://www.southwark.gov.uk/parkingprojects">www.southwark.gov.uk/parkingprojects</a> |  |   |  |  |  | Project<br><b>1415Q3 LOCAL PARKING AMENDMENTS</b><br><br>Drawing Title<br><b>NORTH DULWICH TRIANGLE<br/>                 PROPOSED NO WAITING RESTRICTIONS<br/>                 DRAWING 1 OF 3</b> |  |  |  | Community Council<br><b>DULWICH VILLAGE</b><br><br>Date<br>28/10/14<br>Scale<br>1:1000 @ A4<br>Dwg No.<br>1415Q3_002<br>Status<br>APPENDIX 7 |  |  |  | Rev<br>Description<br>Date<br>Dm<br>Chk<br>App |  |  |  |
|  |  | Date<br>28/10/14<br>Scale<br>1:1000 @ A4<br>Dwg No.<br>1415Q3_002<br>Status<br>APPENDIX 7 |  |  |  | Dm<br>MH<br>TW<br>TW<br>Rev<br>A  |  |  |  | Description<br>Date<br>Dm<br>Chk<br>App  |  |  |  |  |  |  |  |

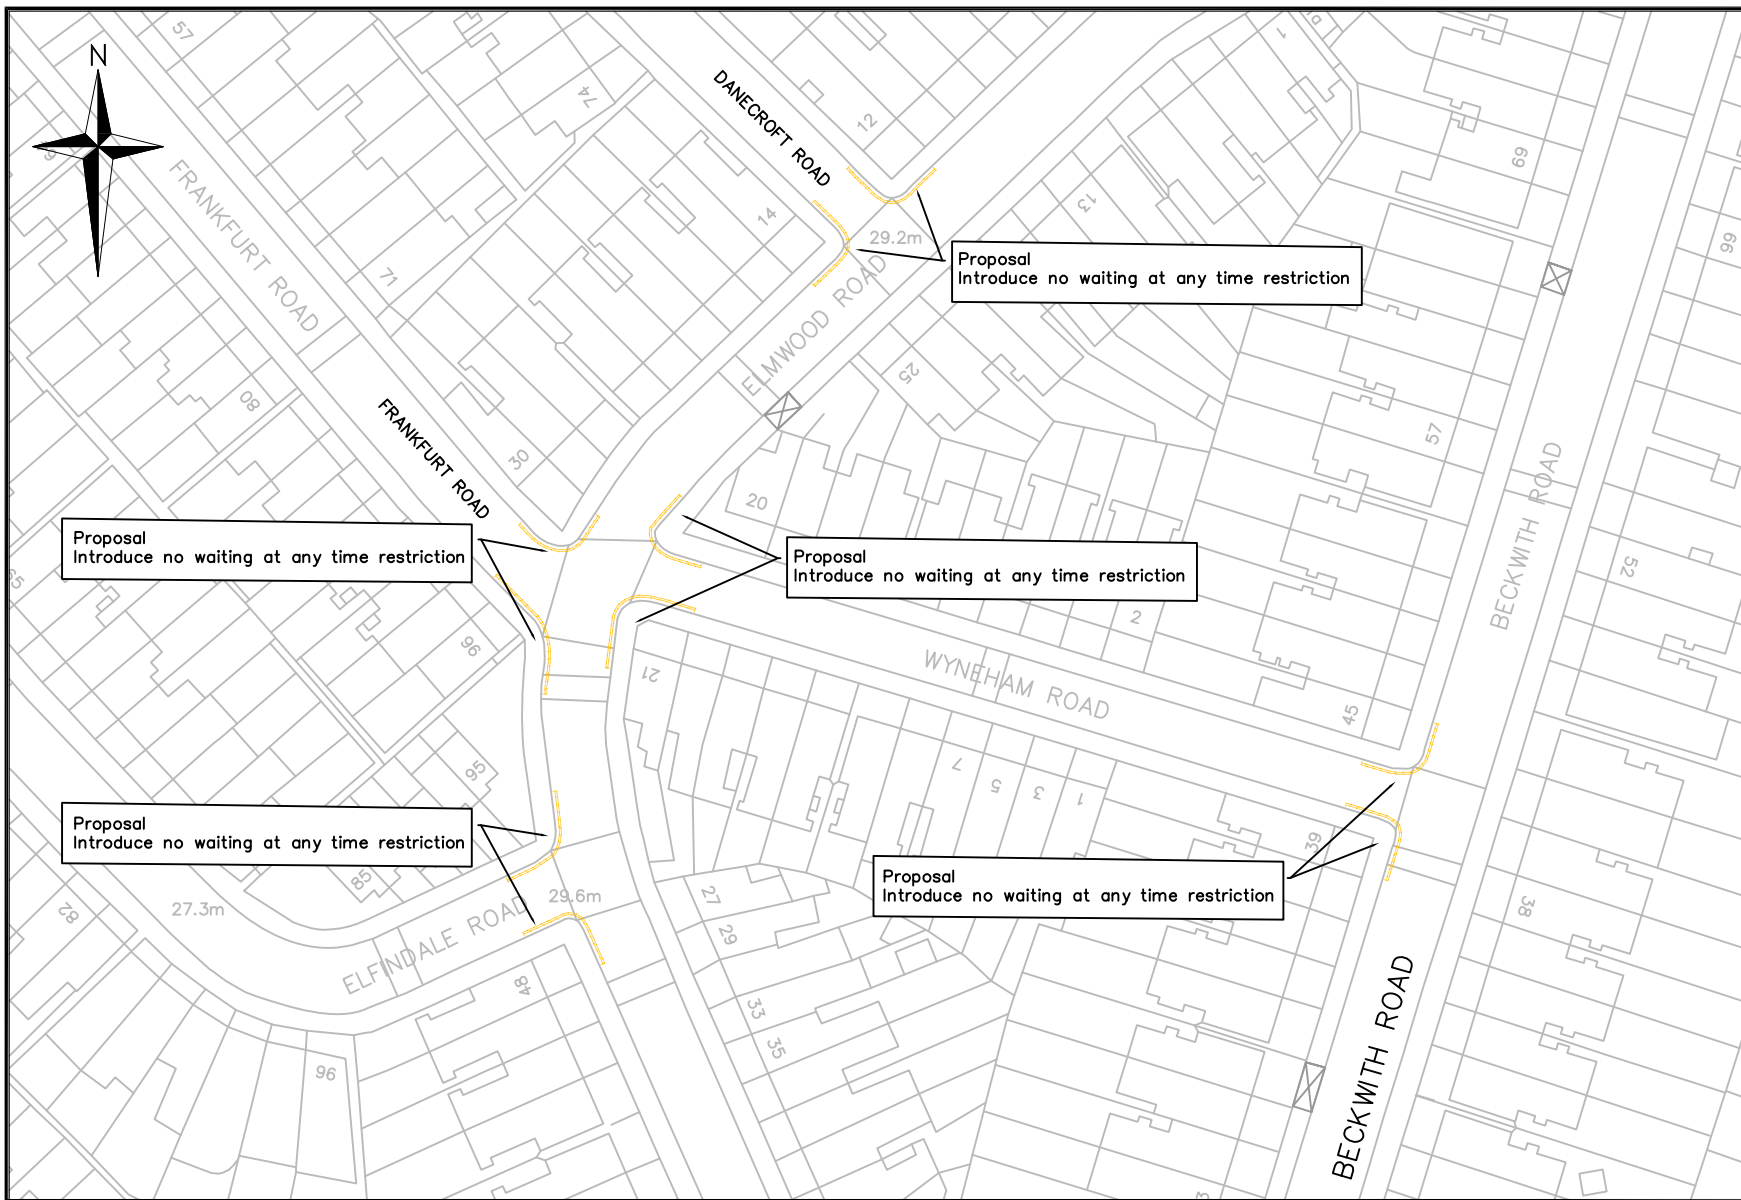

- Legend**
- Existing double yellow lines
  - Existing single yellow line
  - Proposed double yellow lines
  - Existing disabled bays
  - Existing bus stop
  - Existing vehicle crossover

|  |  |  |                                     |                             |                  |                  |                  |  |  |  |  |  |  |
|--|--|--|-------------------------------------|-----------------------------|------------------|------------------|------------------|--|--|--|--|--|--|
| Public Realm Projects<br>Parking Design<br><br>Environment and Leisure<br>Floor 3, hub 1<br>Southwark Council<br>160 Tooley Street<br>PO Box 64529<br>London, SE1P 5LX<br><br><a href="http://www.southwark.gov.uk/parkingprojects">www.southwark.gov.uk/parkingprojects</a> |  | Project<br><b>1415Q3 LOCAL PARKING AMENDMENTS</b>  | Community Council<br><b>DULWICH</b> |                             |                  |                  |                  |  |  |  |  |  |  |
|  |  | Drawing Title<br><b>NORTH DULWICH TRIANGLE<br/>                 PROPOSED NO WAITING RESTRICTIONS<br/>                 DRAWING 2 OF 3</b> | Ward(s)<br><b>VILLAGE</b>           |                             |                  |                  |                  |  |  |  |  |  |  |
|  |  |  | Date<br><b>28/10/14</b>             | Scale<br><b>1:1000 @ A4</b> | Drn<br><b>MH</b> | Chk<br><b>TW</b> | App<br><b>TW</b> |  |  |  |  |  |  |
|  |  |  | Dwg No.<br><b>1415Q3_002</b>        | Rev<br><b>A</b>             |                  |                  |                  |  |  |  |  |  |  |
|  |  | Status<br><b>APPENDIX 7</b>  |                                     |                             |                  |                  |                  |  |  |  |  |  |  |
| Rev    Date    Description   |  |  |                                     |                             |                  |                  |                  |  |  |  |  |  |  |
| © Crown copyright and database rights 2014 Ordnance Survey (0100019252)  |  |  |                                     |                             |                  |                  |                  |  |  |  |  |  |  |



- Legend**
- Existing double yellow lines
  - Existing single yellow line
  - Proposed double yellow lines
  - Existing disabled bays
  - Existing bus stop
  - Existing vehicle crossover

Proposal  
Introduce no waiting at any time restriction

|  |  |  |                   |             |     |     |     |  |  |  |  |  |  |  |  |  |  |  |
|--|--|--|-------------------|-------------|-----|-----|-----|--|--|--|--|--|--|--|--|--|--|--|
| Public Realm Projects<br>Parking Design<br><br>Environment and Leisure<br>Floor 3, hub 1<br>Southwark Council<br>160 Tooley Street<br>PO Box 64529<br>London, SE1P 5LX<br><br><a href="http://www.southwark.gov.uk/parkingprojects">www.southwark.gov.uk/parkingprojects</a> |  | Project  | Community Council |             |     |     |     |  |  |  |  |  |  |  |  |  |  |  |
|  |  | 1415Q3 LOCAL PARKING AMENDMENTS  | DULWICH           |             |     |     |     |  |  |  |  |  |  |  |  |  |  |  |
|  |  | Drawing Title  | Ward(s)           |             |     |     |     |  |  |  |  |  |  |  |  |  |  |  |
|  |  | NORTH DULWICH TRIANGLE<br>PROPOSED NO WAITING RESTRICTIONS<br>DRAWING 3 OF 3 | VILLAGE           |             |     |     |     |  |  |  |  |  |  |  |  |  |  |  |
|  |  |  | Date              | Scale       | Drn | Chk | App |  |  |  |  |  |  |  |  |  |  |  |
|  |  |  | 28/10/14          | 1:1000 @ A4 | MH  | TW  | TW  |  |  |  |  |  |  |  |  |  |  |  |
|  |  |  | Dwg No.           | Rev         |     |     |     |  |  |  |  |  |  |  |  |  |  |  |
|  |  |  | 1415Q3_002        | A           |     |     |     |  |  |  |  |  |  |  |  |  |  |  |
|  |  |  | Status            | Date        |     |     |     |  |  |  |  |  |  |  |  |  |  |  |
|  |  |  | APPENDIX 7        | Description |     |     |     |  |  |  |  |  |  |  |  |  |  |  |
|  |  |  |                   |             |     |     |     |  |  |  |  |  |  |  |  |  |  |  |