



EXISTING DOUBLE YELLOW LINES
 PROPOSED DOUBLE YELLOW LINES

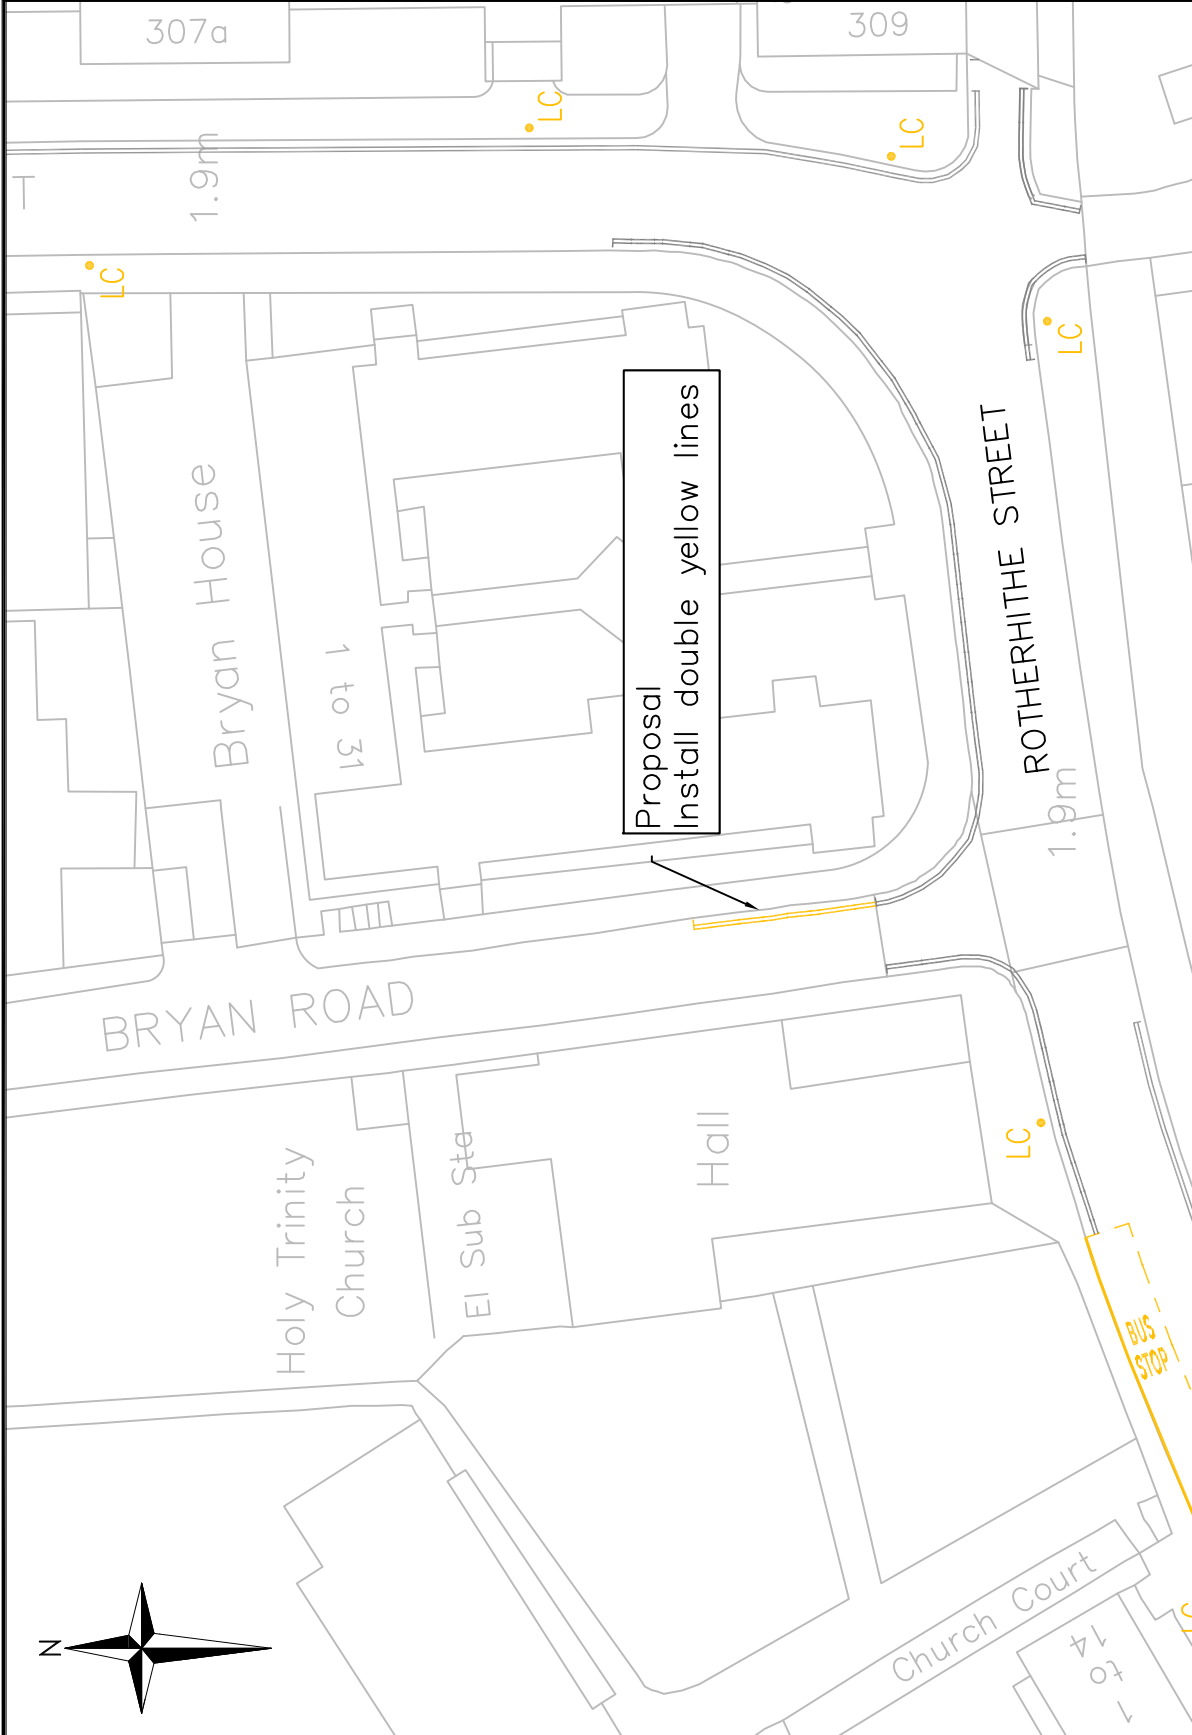

Public Realm Projects Parking Design Environment and Leisure Floor 3, Hub 1 Southwark Council 160 Tooley Street PO Box 64529 London, SE1P 5LX www.southwark.gov.uk/parkingprojects		Project 1516Q1 LOCAL PARKING AMENDMENTS	Community Council BERMONDSEY AND ROTHERHITHE
		Drawing Title BRYAN ROAD PROPOSED DOUBLE YELLOW LINES	Ward(s) SURREY DOCKS
		Date 16/03/15	Scale 1:500@A4
		Dwg No. 1516Q1_008	Chk TW
		Status APPENDIX 4	App TW
		Rev A	Description Description
		Rev Rev	Date Date
		Drn Drn	Chk Chk
		App App	Description Description

\\hsgh-cdr-ma\1516q1_PROJ\2015_16\1516 - Local Parking Amendments\QA\LINE FILES\16_01_LPA_008_Bryan_Road\1516Q1_Bryan_Road_01.dwg