


- Legend
- Proposed double yellow lines
 - Existing single yellow line
 - Existing double yellow lines
 - TLRN Mon-Sat 7am-7pm
 - TLRN At any time
 - TLRN loading/disabled
 - Bus Stop

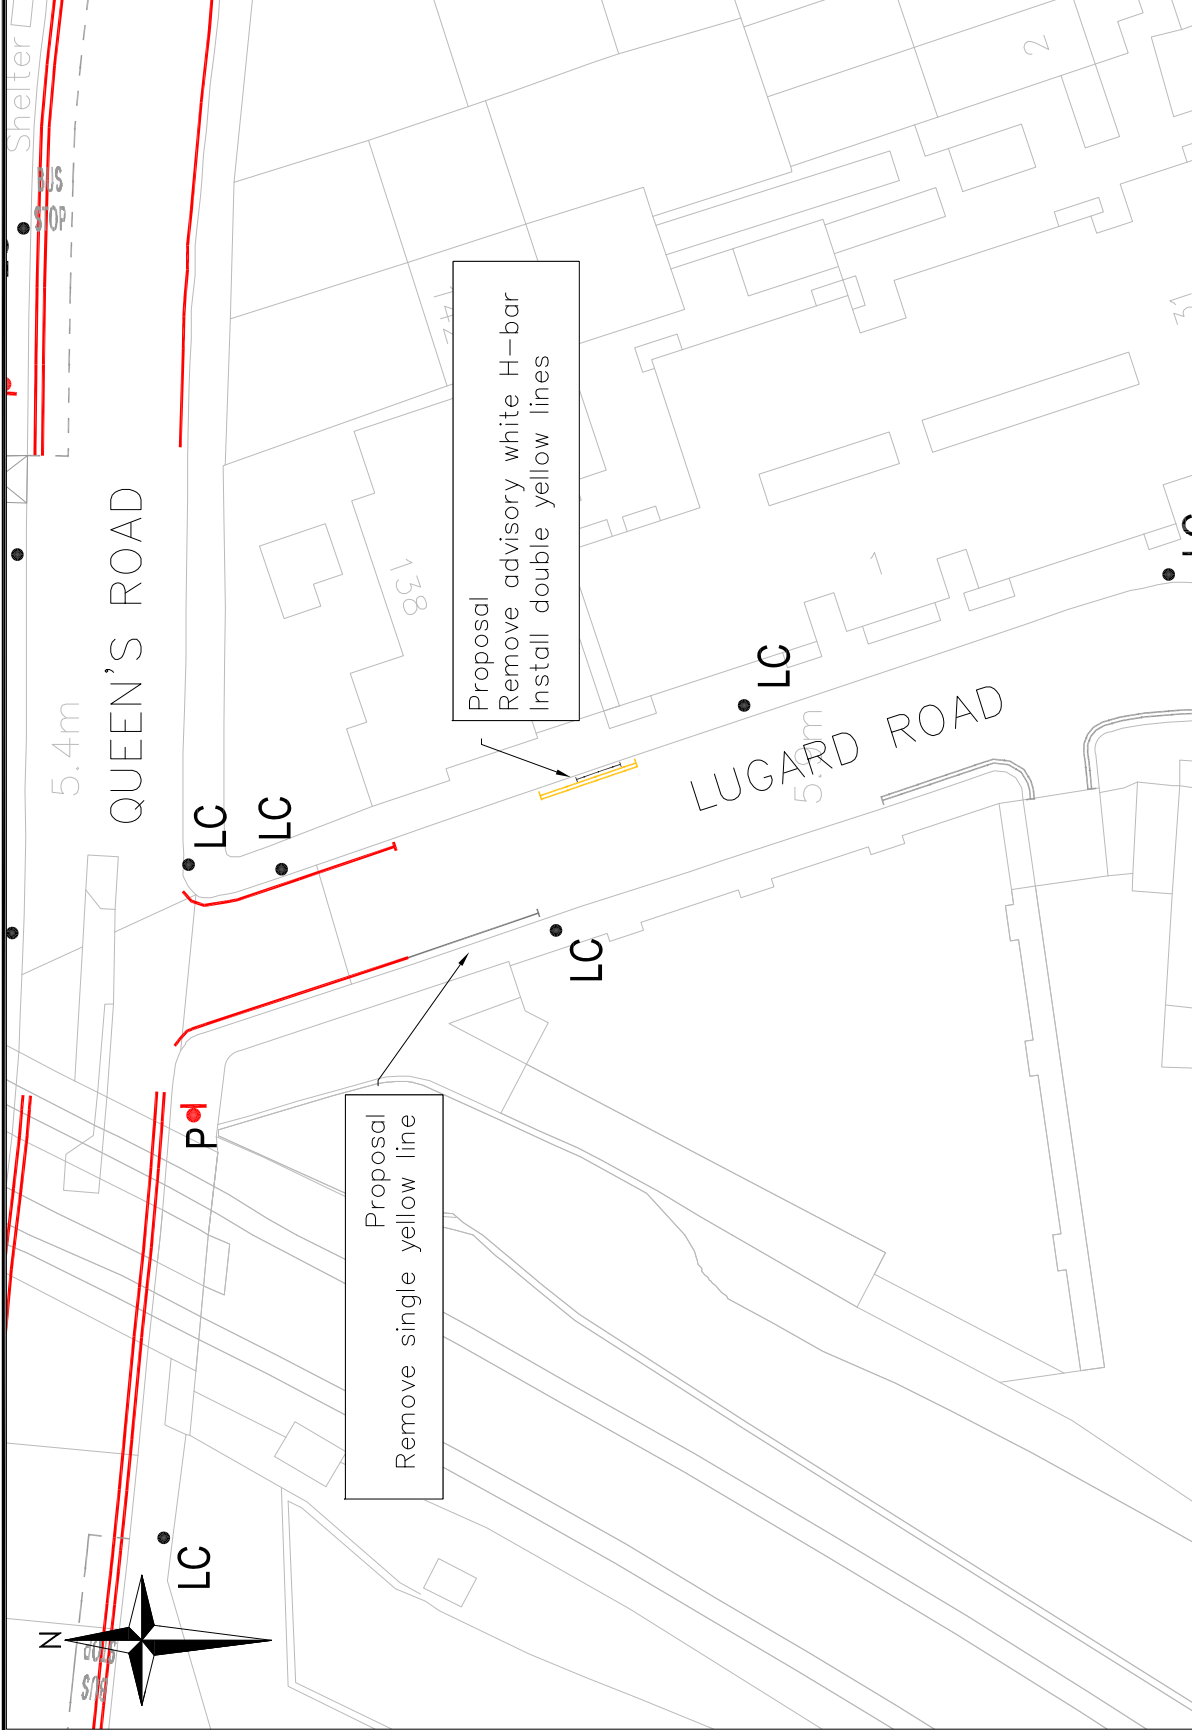

| | | | | | | | | | | | | |
|---|--|--|--|------------|--------------------|------|-------------|-----|-----|-----|--|--|
| <p>Public Realm Projects Parking Design</p> <p>Environment and Leisure Floor 3, hub 1 Southwark Council 160 Tooley Street PO Box 64529 London, SE1P 5LX</p> <p>www.southwark.gov.uk/parkingprojects</p> | | <p>Project 1516 LOCAL PARKING AMENDMENTS</p> <p>Drawing Title LUGARD ROAD PROPOSED DOUBLE YELLOW LINES REMOVAL OF SINGLE YELLOW LINE</p> | Community Council PECKHAM AND NUNHEAD | | Ward(s) NUNHEAD | | | | | | | |
| | | | Date | Scale | Drn | Chk | App | | | | | |
| | | | 19/05/15 | 1:500 @ A4 | MH | TW | TW | | | | | |
| | | | Dwg No. 1516Q1_019 | | Rev | | Rev | | | | | |
| Status | | | APPENDIX 2 | | Rev | Date | Description | Drn | Chk | App | | |
| | | | | | A | | | | | | | |
| © Crown copyright and database rights 2014 Ordnance Survey (0100019252) | | | | | | | | | | | | |