
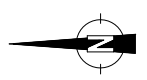


NOTES:

1. THE HIGHWAY AUTHORITY IS SOUTHWARK.

KEY

- EXISTING SINGLE YELLOW LINE
- EXISTING DOUBLE YELLOW LINE
- EXISTING PARKING AREA

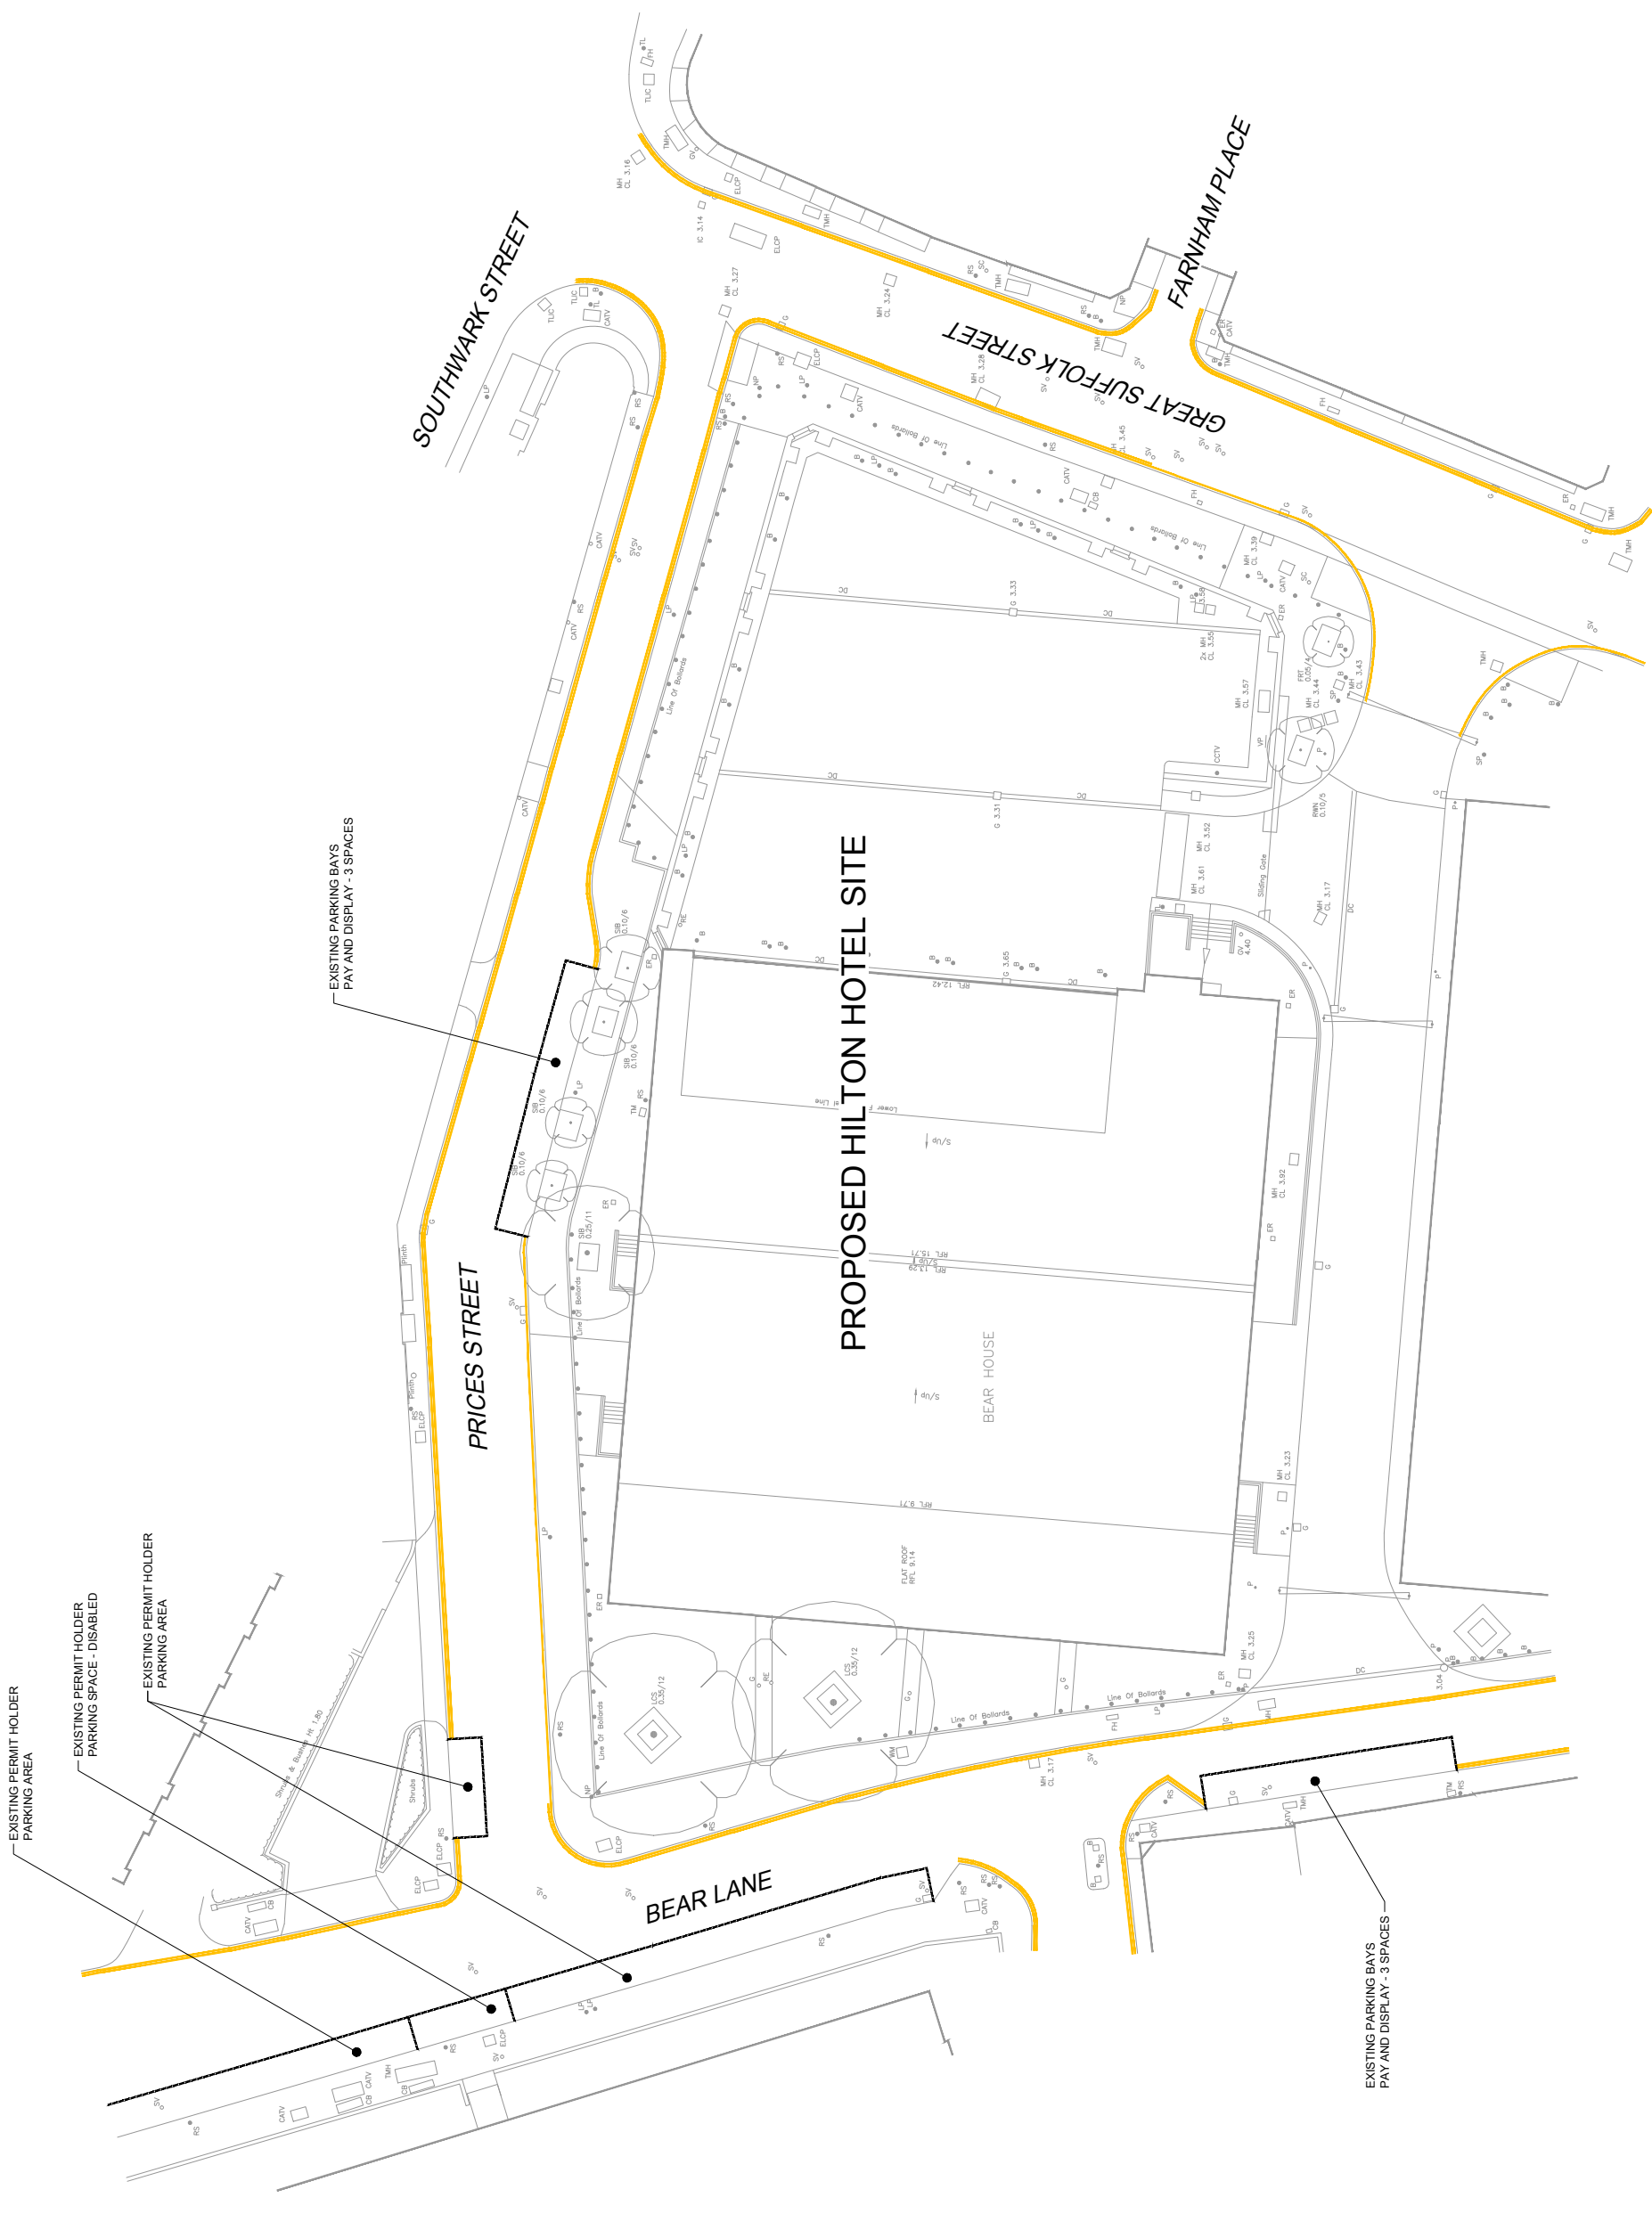

REV	DATE	BY	CHKD	DETAILS
A	11.06.15	PW		FRST ISSUE

CLIENT: SYNERGY HOTEL LLP

PROJECT: HILTON BANKSIDE  
S278 HIGHWAY WORKS

DRAWING TITLE: TRAFFIC MANAGEMENT ORDER  
EXISTING

SCALE: 1:200 at A1

DRAWN: PW  
CHECKED: PW  
DATE: 10.06.2015



Oxford Place, 61 Oxford Street, Manchester, M1 6EQ  
t: 0161 228 1008  
e: manchester@vectors.co.uk

DRAWING NUMBER: VD15272-110  
REVISION: A