


NOTES:

1. THE HIGHWAY AUTHORITY IS SOUTHWARK.

KEY

- EXISTING YELLOW LINES/
- PROPOSED YELLOW LINES
- EXTENT OF PROHIBITION OF DRIVING

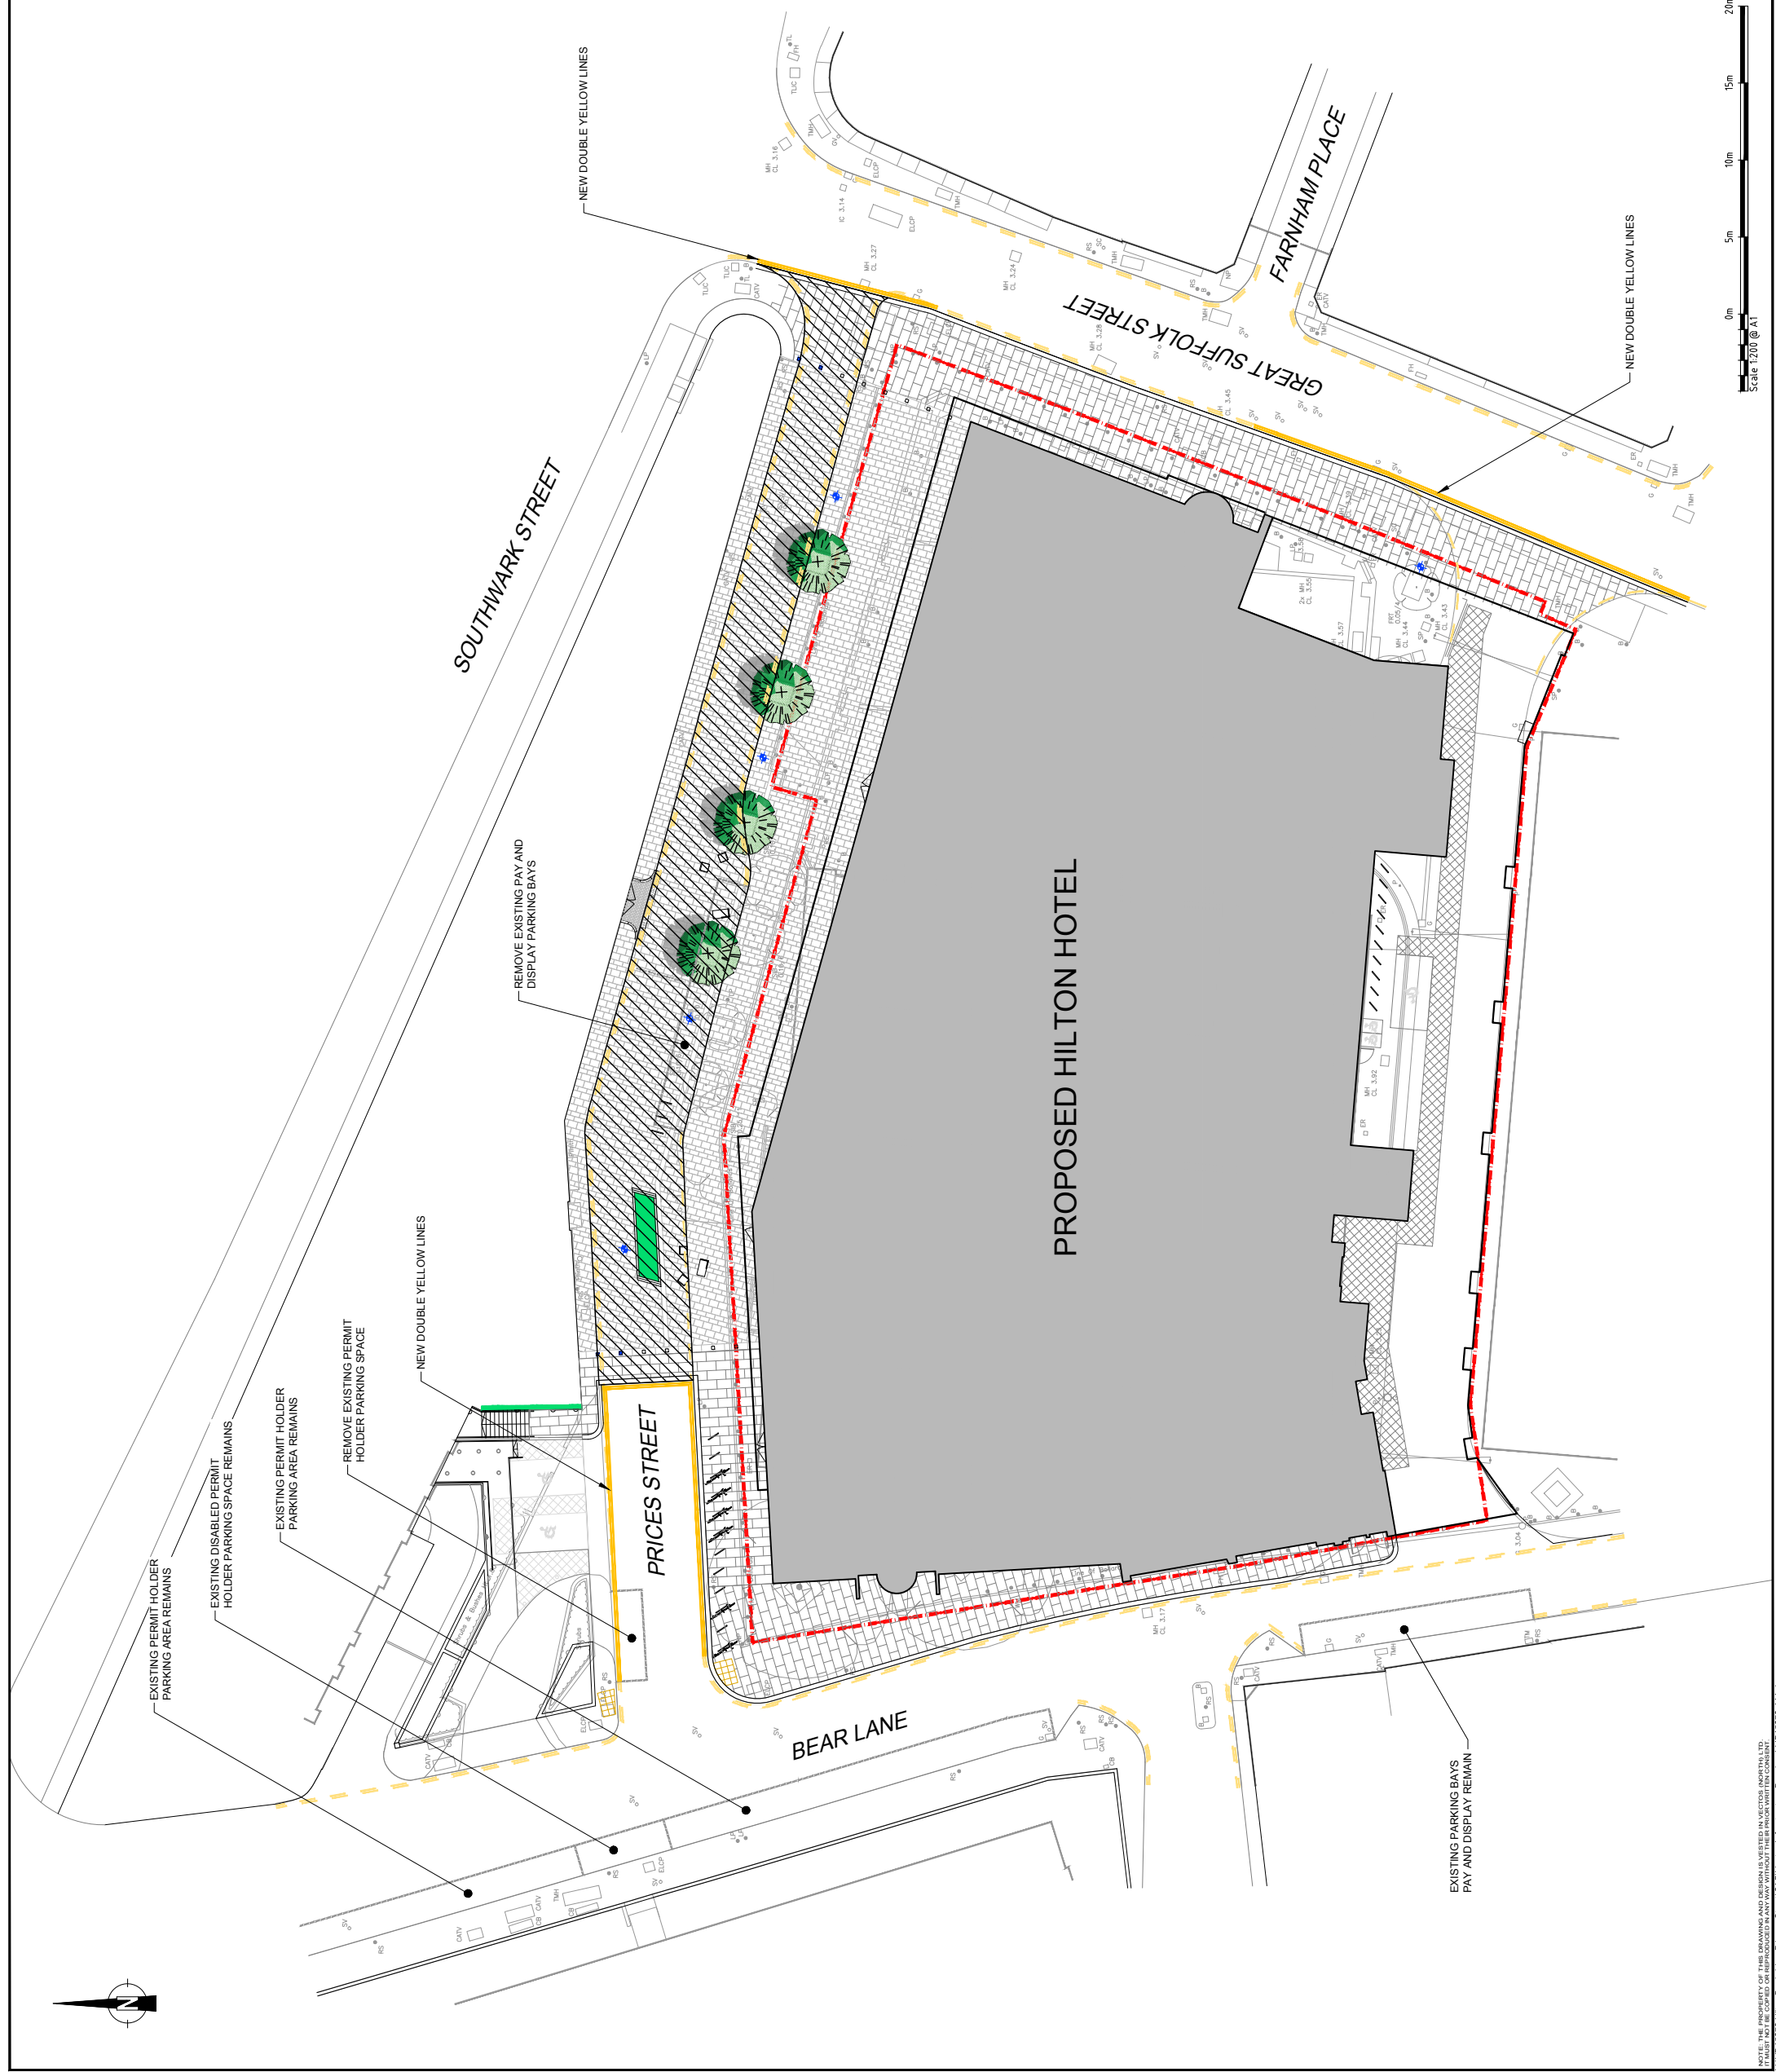

REV	DETAILS	DATE
A	FIRST ISSUE	11.06.15
	DRAWN	PW
	CHECKED	

CLIENT: SYNERGY HOTEL LLP

PROJECT: HILTON BANKSIDE
S278 HIGHWAY WORKS

DRAWING TITLE: TRAFFIC MANAGEMENT ORDER
PROPOSED

SCALE: 1:200 at A1

DRAWN: DY
CHECKED: PW
DATE: 10.06.2015

APPENDIX 3

vectoros
highway infrastructure specialists

Oxford Place, 61 Oxford Street, Manchester, M1 6EQ
t: 0161 228 1008 e: manchester@vectoros.co.uk

DRAWING NUMBER: VD15272-111
REVISION: A

NOTE: THE PROPERTY OF THIS DRAWING AND DESIGN IS VESTED IN VECTOROS INFRASTRUCTURE LTD. IT MUST NOT BE COPIED OR REPRODUCED IN ANY FORM WITHOUT THEIR PRIOR WRITTEN CONSENT.
V:\15272\Hilton Bankside - Prices Street\CAD\Vectoros Infrastructure Drawings\15272-111.dwg