


- Legend**
- Proposed double yellow lines
 - Single yellow line
 - Double yellow lines
 - School keep clear markings

Public Realm Projects Parking Design Environment and Leisure Floor 3, Hub 1 Southwark Council 160 Tooley Street PO Box 64529 London, SE1P 5LX www.southwark.gov.uk/parkingprojects				Project 151602 LOCAL PARKING AMNEDMENTS Drawing Title BOWEN DRIVE PROPOSED DOUBLE YELLOW LINES DRAWING 1 OF 2		Community Council DULWICH COLLEGE		Date 08/06/15		Scale 1:1000 @ A4		Drn MH		Chk TW		App TW		Rev 		Dwg No. 1516Q2005		Rev 		Status APPENDIX 2		Date 		Description 		Drn 		Chk 		App 	
--	--	--	--	--	--	---	--	-------------------------	--	-----------------------------	--	------------------	--	------------------	--	------------------	--	---------	--	-----------------------------	--	---------	--	-----------------------------	--	----------	--	-----------------	--	---------	--	---------	--	---------	--

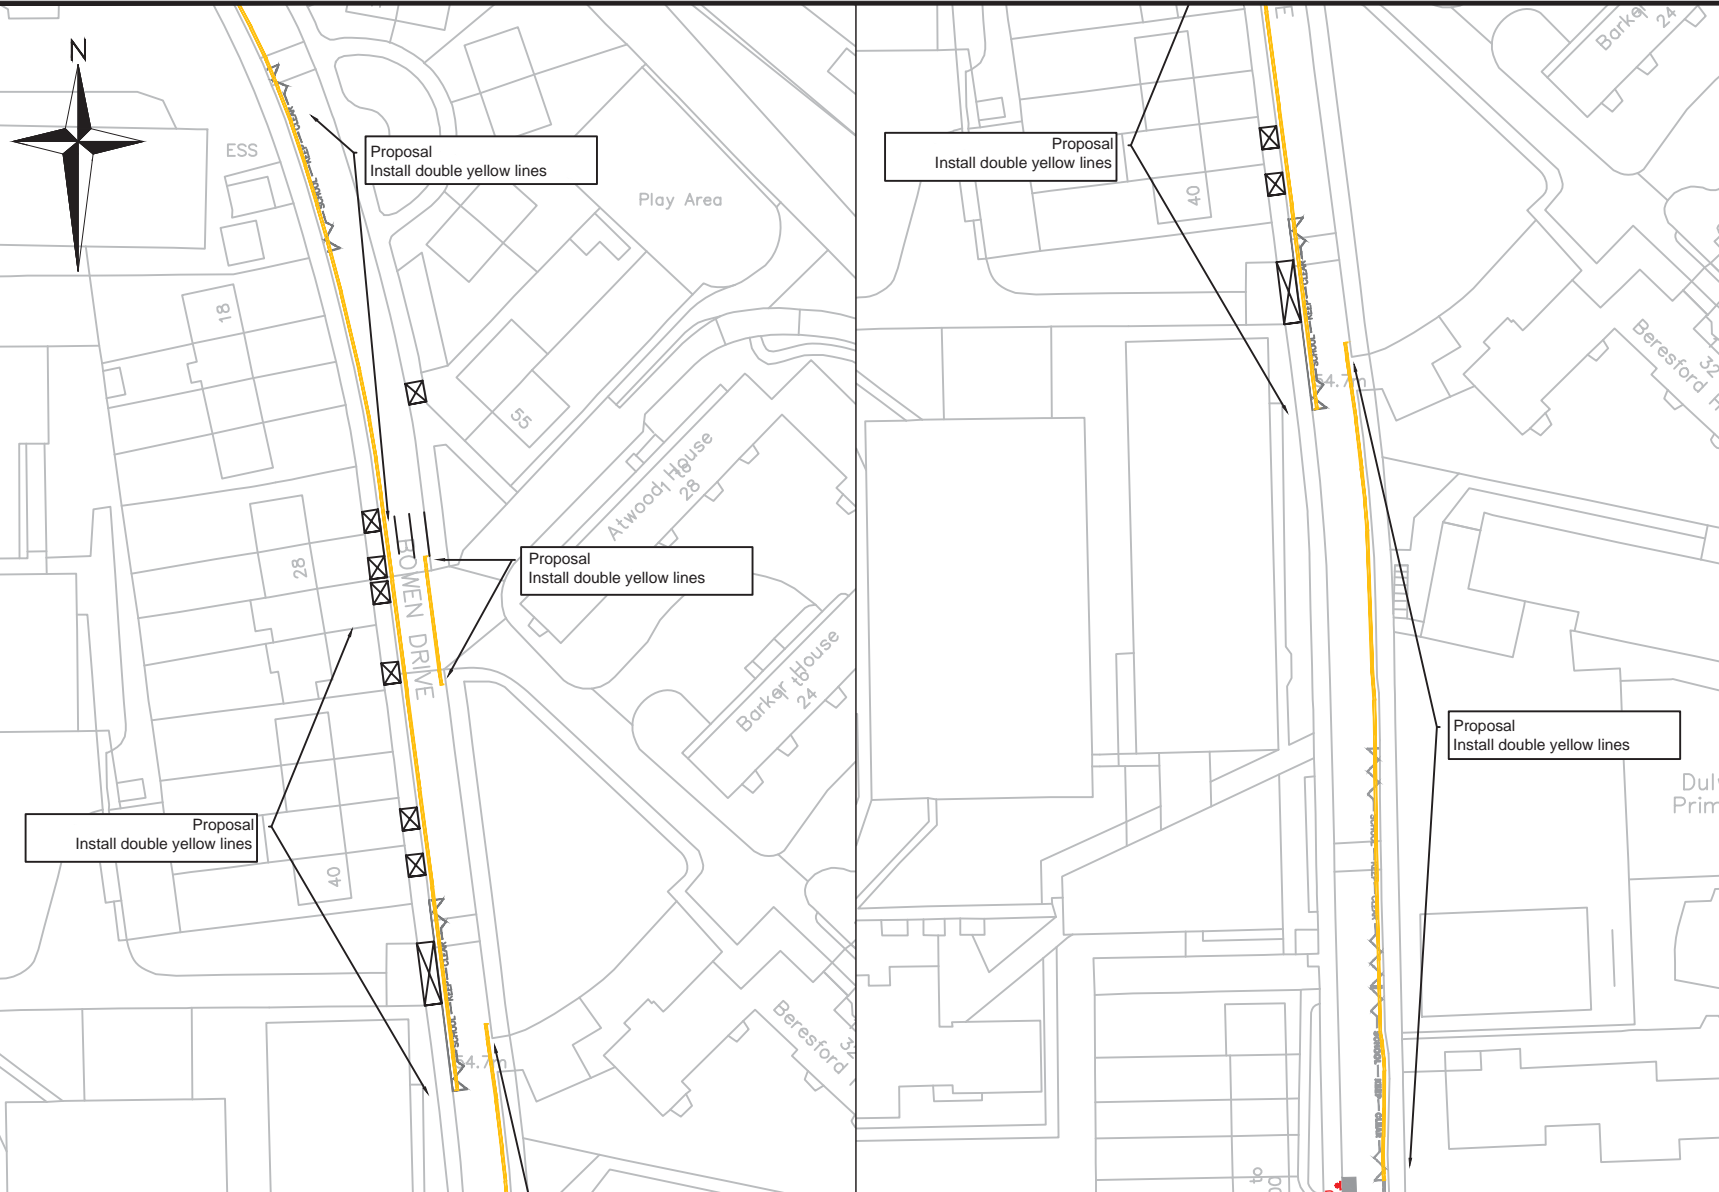

- Legend**
- Proposed double yellow lines
 - Single yellow line
 - Double yellow lines
 - School keep clear markings

Public Realm Projects
Parking Design

Environment and Leisure
Floor 3, hub 1
Southwark Council
160 Tooley Street
PO Box 64529
London, SE1P 5LX

www.southwark.gov.uk/parkingprojects



Project
1516Q2 LOCAL PARKING AMNEDMENTS

Drawing Title
**BOWEN DRIVE
PROPOSED DOUBLE YELLOW LINES
DRAWING 2 OF 2**

Community Council DULWICH					
Ward(s) COLLEGE					
Date	Scale	Drn	Chk	App	
08/06/15	1:1000 @ A4	MH	TW	TW	
Dwg No.	1516Q2005				
Status	APPENDIX 2				A

Rev	Date	Description	Drn	Chk	App