



Legend
 Proposal double yellow lines
 Tree

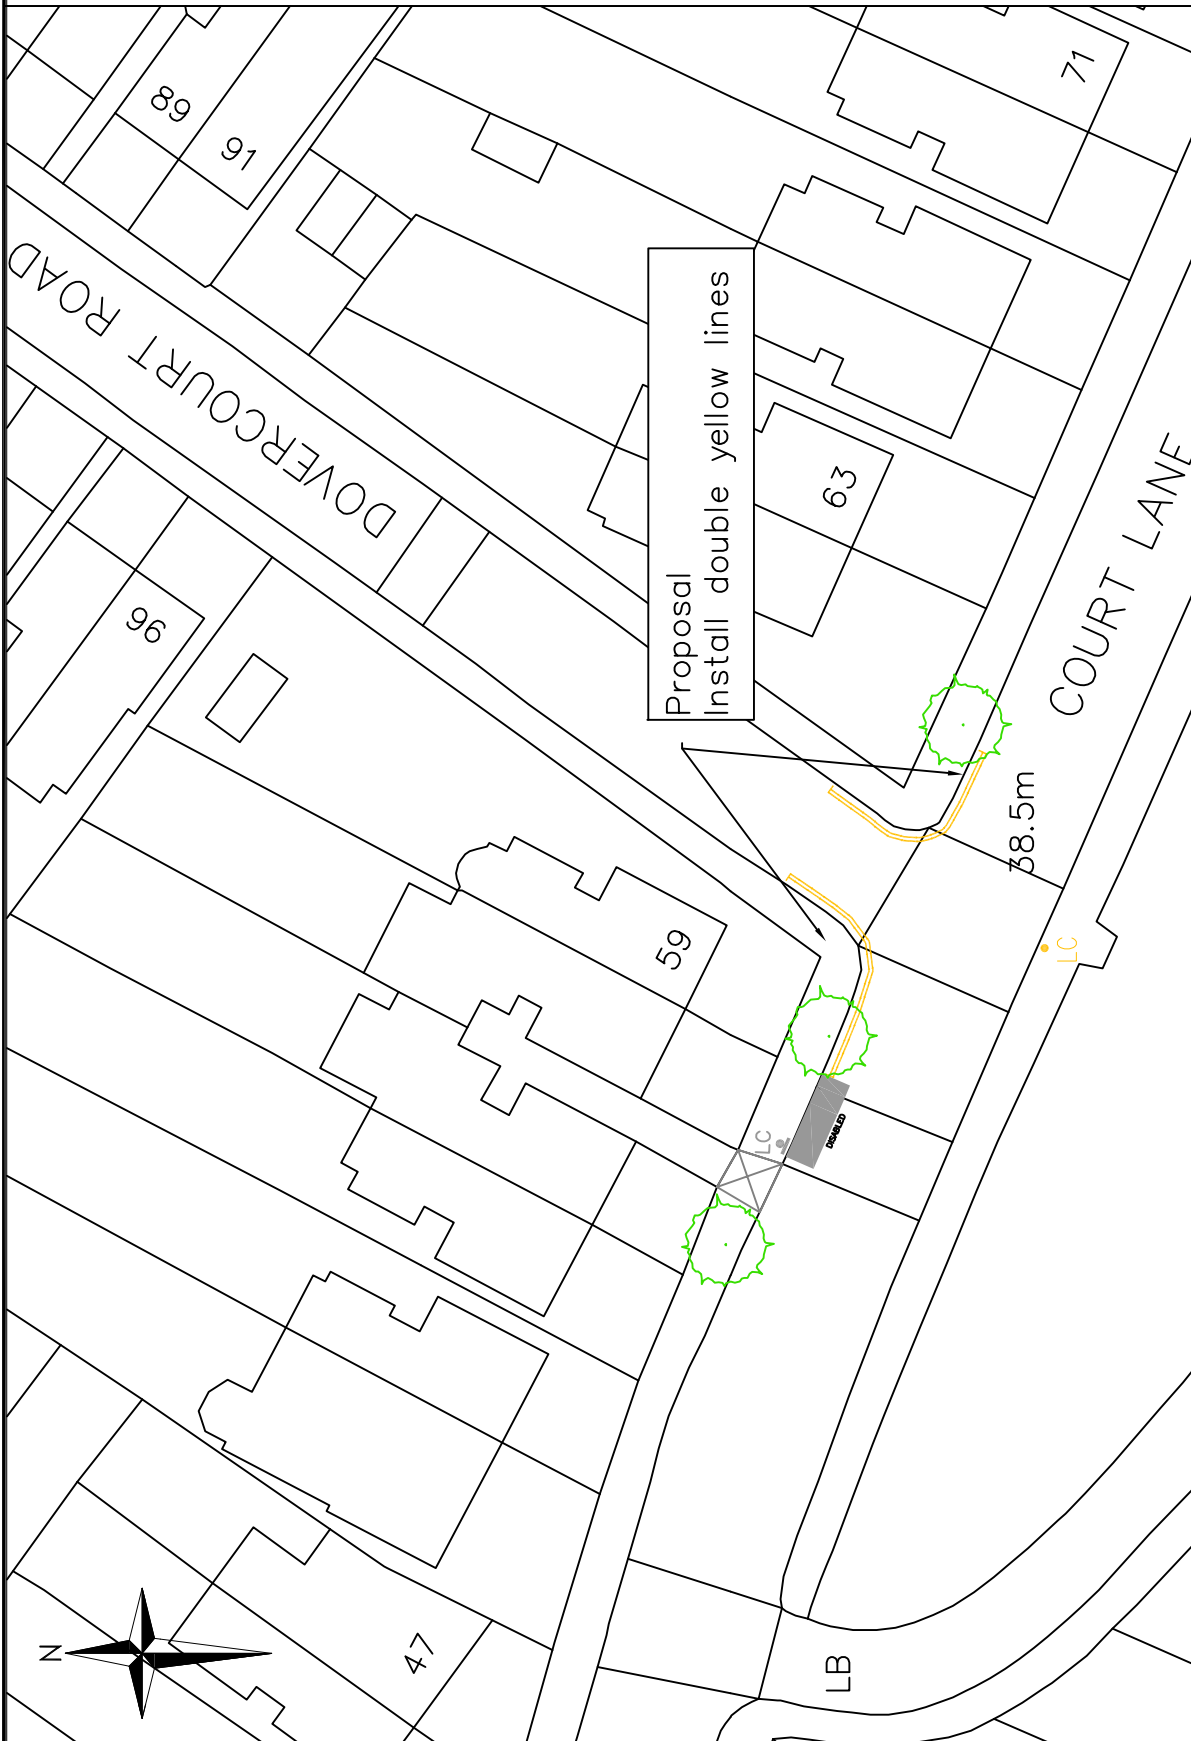

Public Realm Projects Parking Design Environment and Leisure Floor 3, hub 1 Southwark Council 160 Tooley Street PO Box 64529 London, SE1P 5LX www.southwark.gov.uk/parkingprojects	 Southwark Council	Project 1516Q2 LOCAL PARKING AMENDMENTS				Community Council DULWICH					
		Drawing Title DOVERCOURT ROAD / COURT LANE PROPOSED DOUBLE YELLOW LINES				Ward(s) VILLAGE					
				Date 22/06/15		Scale 1:500 @ A4		Drm MH		Chk TW	
				Dwg No. 1516Q2013				Rev 		App TW	
				Status APPENDX 5		Rev 		Date 		Description 	
										Drm 	
										Chk 	
										App 	