



- Legend**
-  Proposed Double yellow line
 -  Existing Double yellow line
 -  Existing Single yellow line
 -  Existing permit holders bay
 -  Existing Disabled bay
 -  Existing time restricted bay
 -  Tree

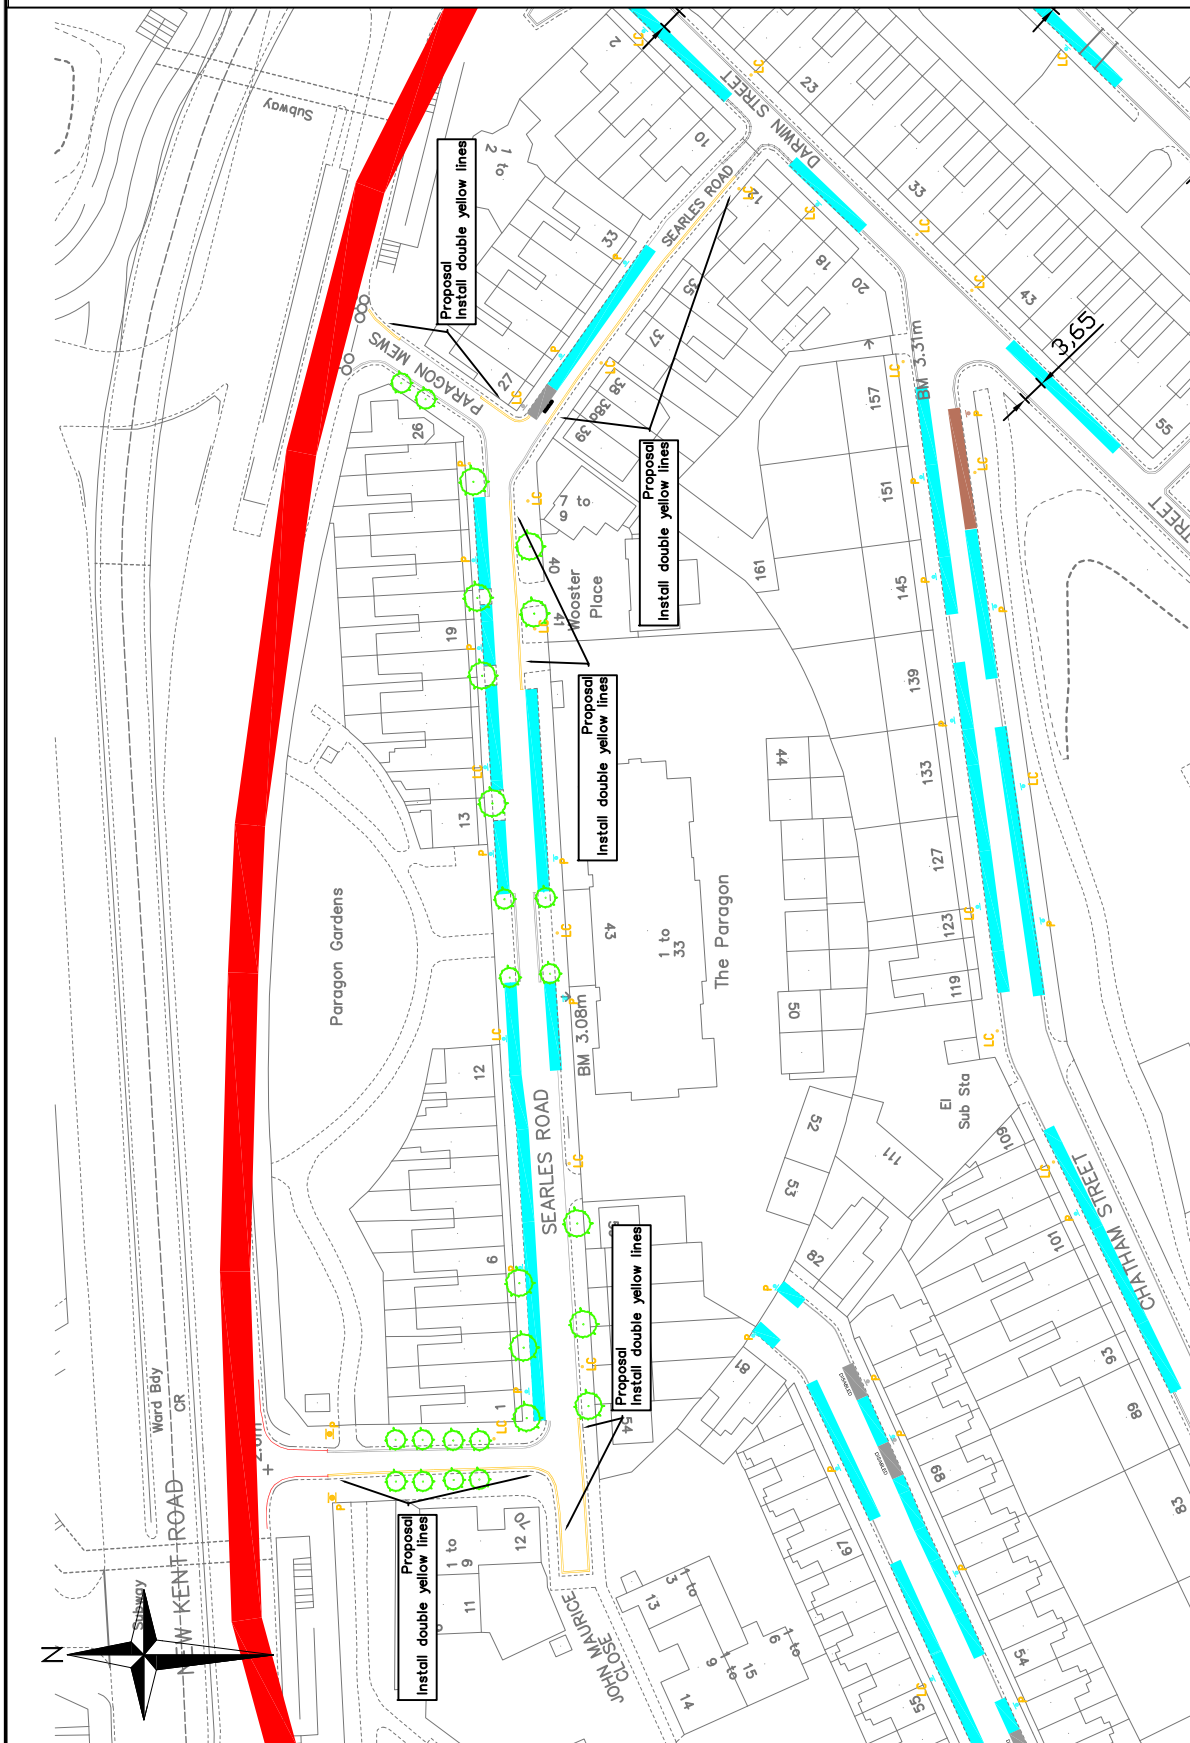

<p>Public Realm Projects Parking Design</p> <p>Environment and Leisure Floor 3, hub 1 Southwark Council 160 Tooley Street PO Box 64529 London, SE1P 5LX</p> <p>www.southwark.gov.uk/parkingprojects</p>		<p>Project</p> <p>1516 LOCAL PARKING AMENDMENTS</p>		<p>Community Council BOROUGH, BANKSIDE AND WALWORTH</p>		
		<p>Drawing Title</p> <p>SEARLES ROAD PROPOSED DOUBLE YELLOW LINES</p>		<p>Ward(s)</p> <p>EAST WALWORTH</p>		
		Date	Scale	Drn	Chk	App
		17/06/15	1:1250 @ A4	MH	TW	TW
		Dwg No.	Status		Rev	
		1516Q2011	APPENDIX 5		A	
		Rev	Date	Description	Drn	App