



- Legend
- Existing Single Yellow Line
 - Existing Double Yellow Line
 - Proposed car club bay
 - Existing Permit Holders bay
 - Existing Disabled Bay

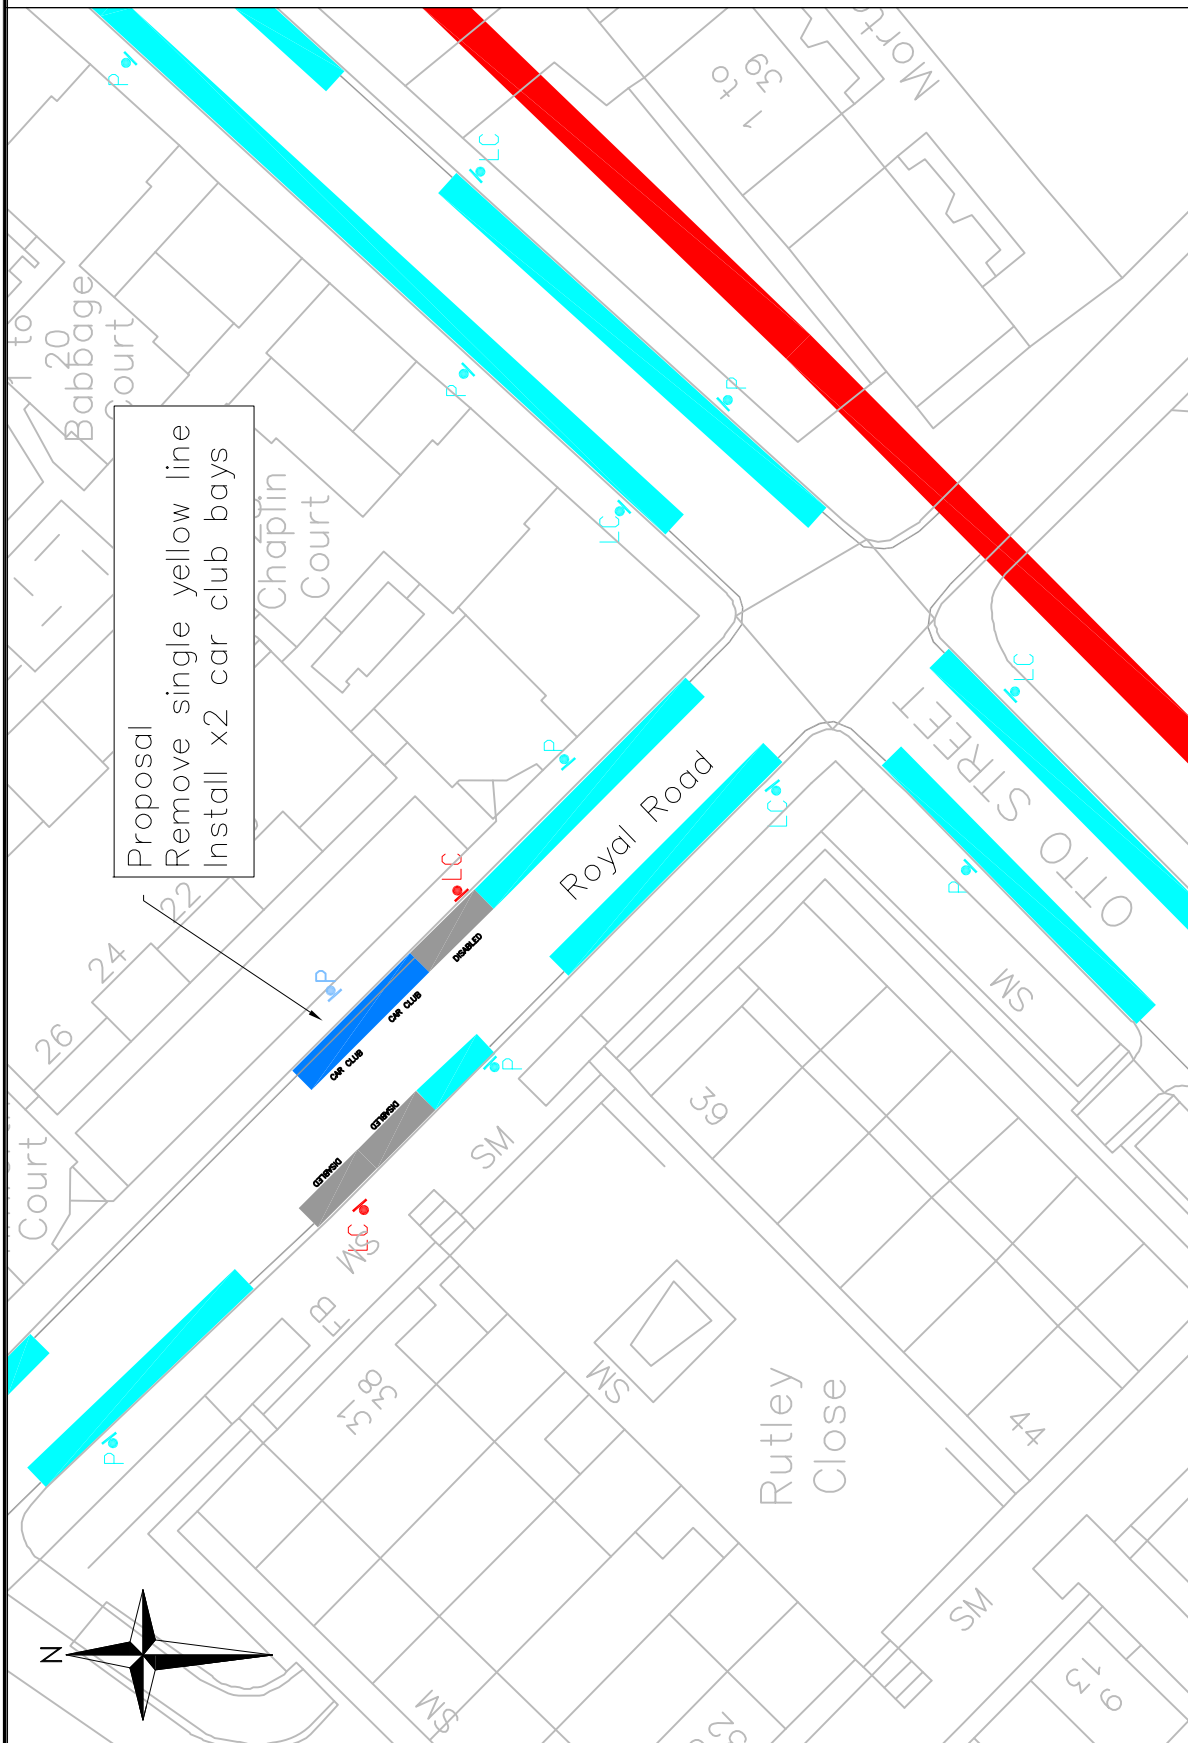

Proposal
Remove single yellow line
Install x2 car club bays

Community Council		BOROUGH, BANKSIDE AND WALWORTH	
Ward(s)		NEWINGTON	
Date	Scale	Drn	Chk
20/07/15	1:1000 @ A4	MH	MH
Dwg No.	1516Q2017	Rev	Rev
Status	APPENDIX 7	Date	App
		Drn	Chk
			App

Project	1516 LOCAL PARKING AMENDMENT
Drawing Title	ROYAL ROAD PROPOSED x2 CAR CLUB BAYS

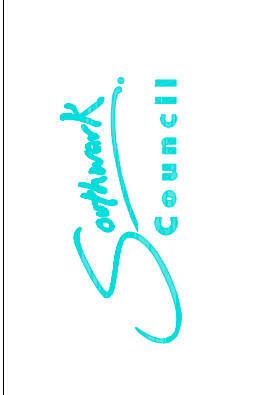

Public Realm Projects
Parking Design

Environment and Leisure
Floor 3, hub 1
Southwark Council
160 Tooley Street
PO Box 64529
London, SE1P 5LX

www.southwark.gov.uk/parkingprojects