

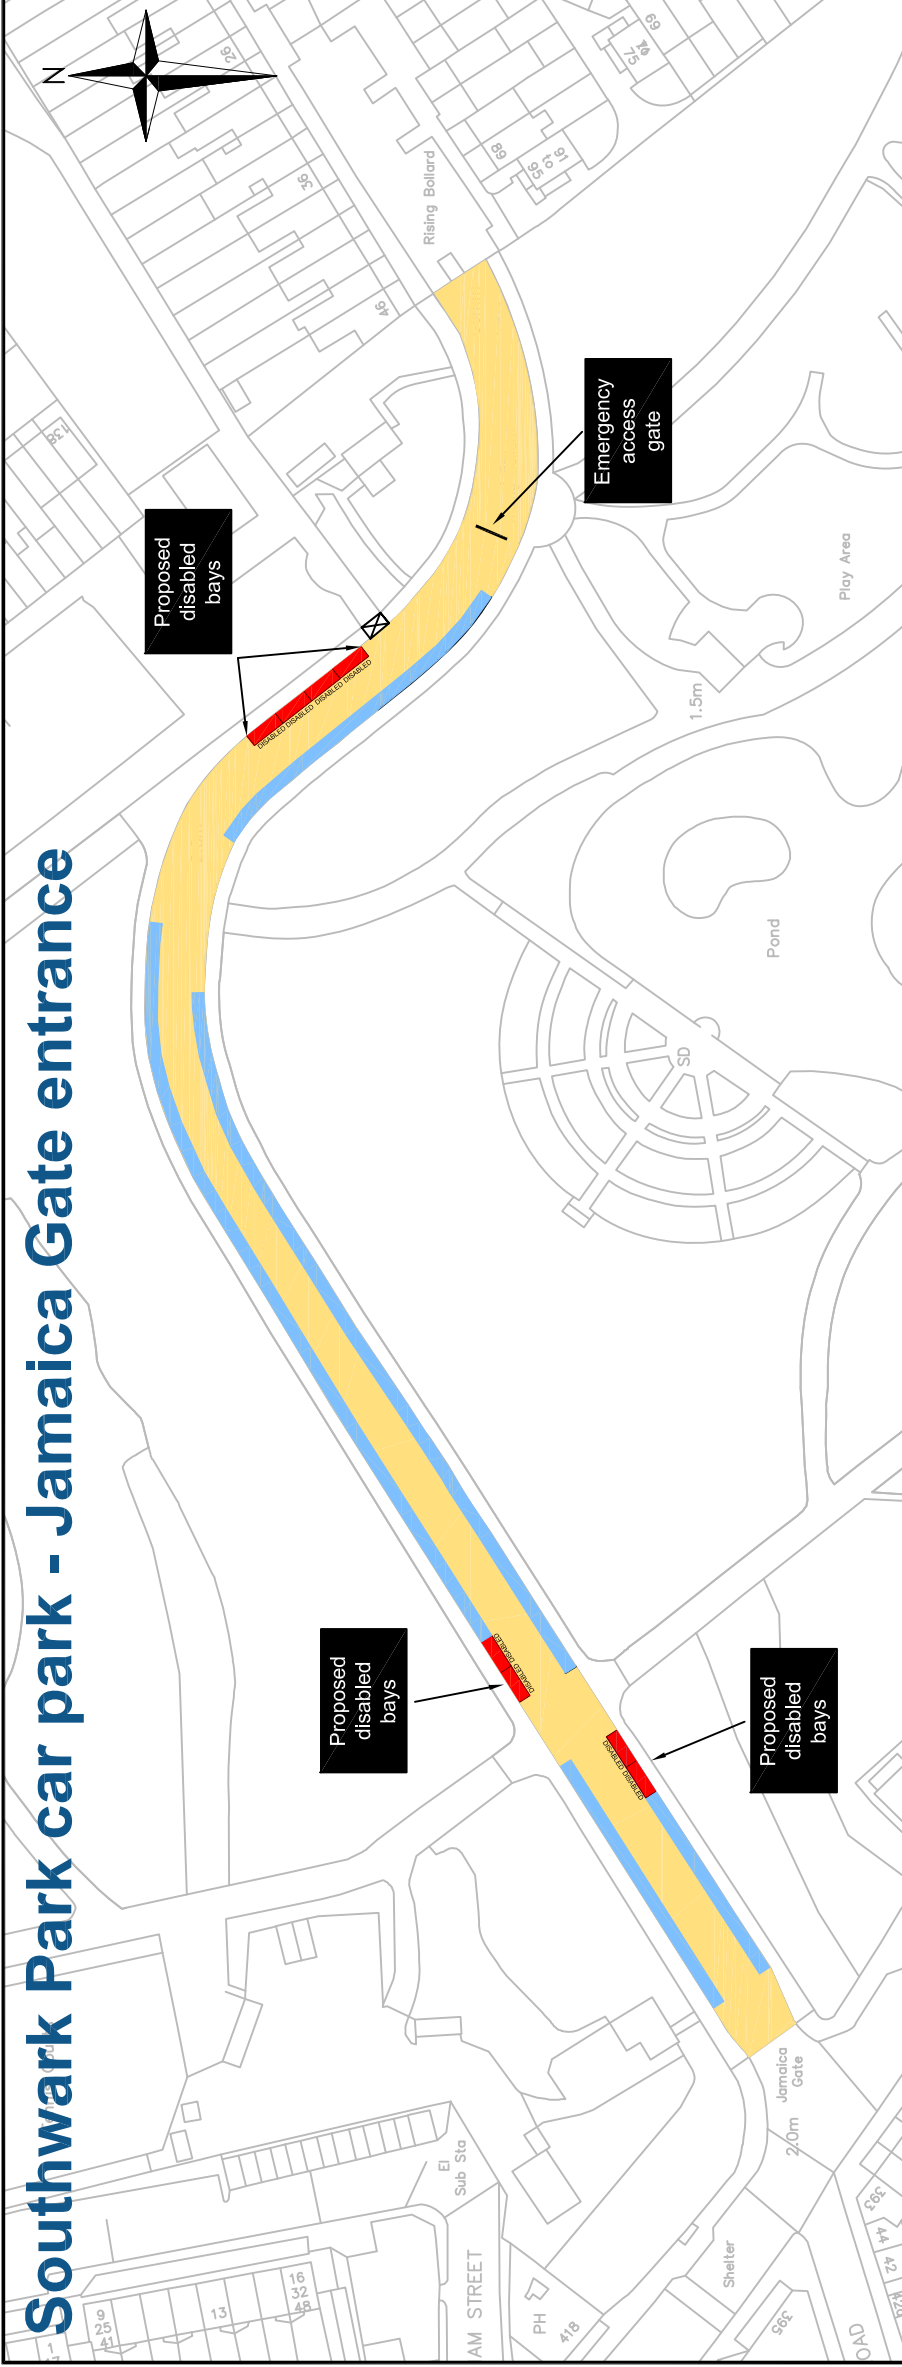


Southwark Park car park - Jamaica Gate entrance

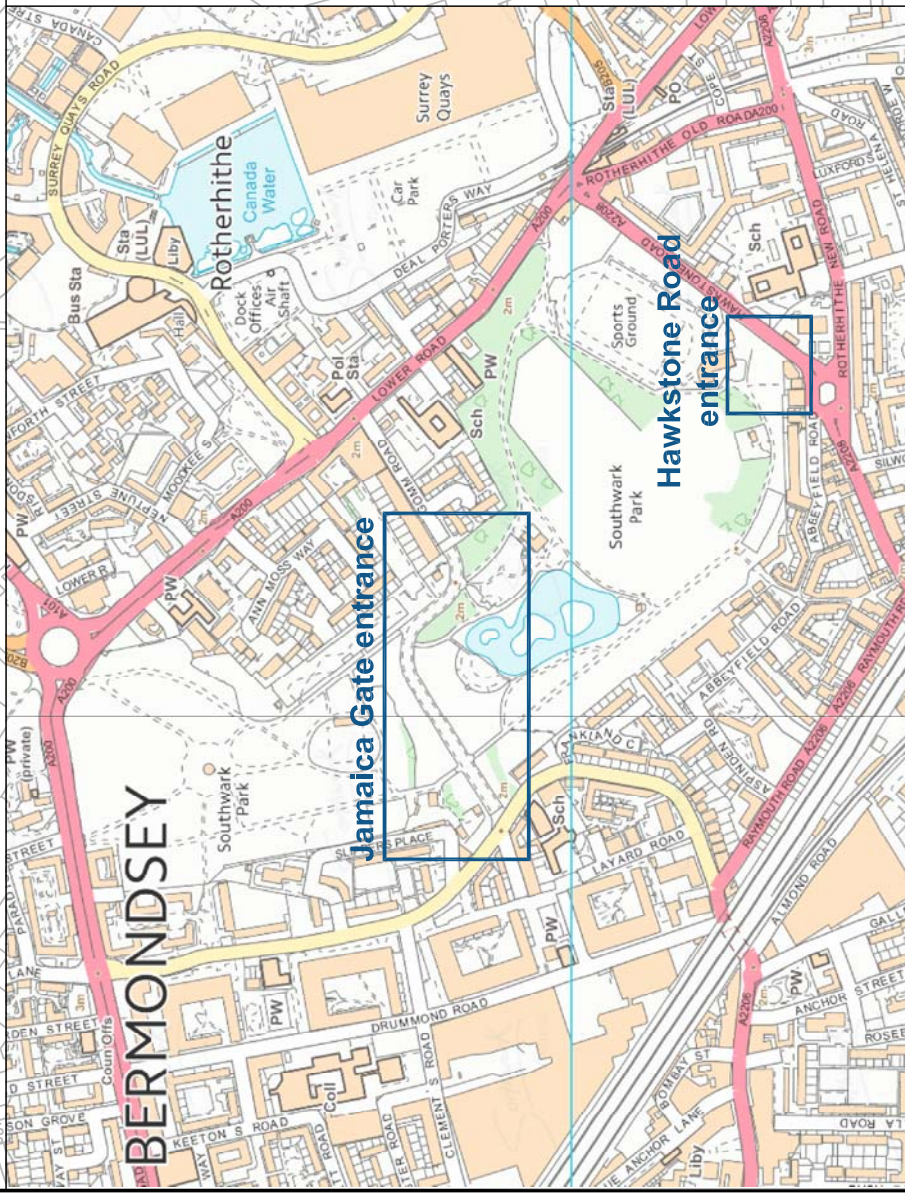

Southwark Park car park Hawkstone Road entrance

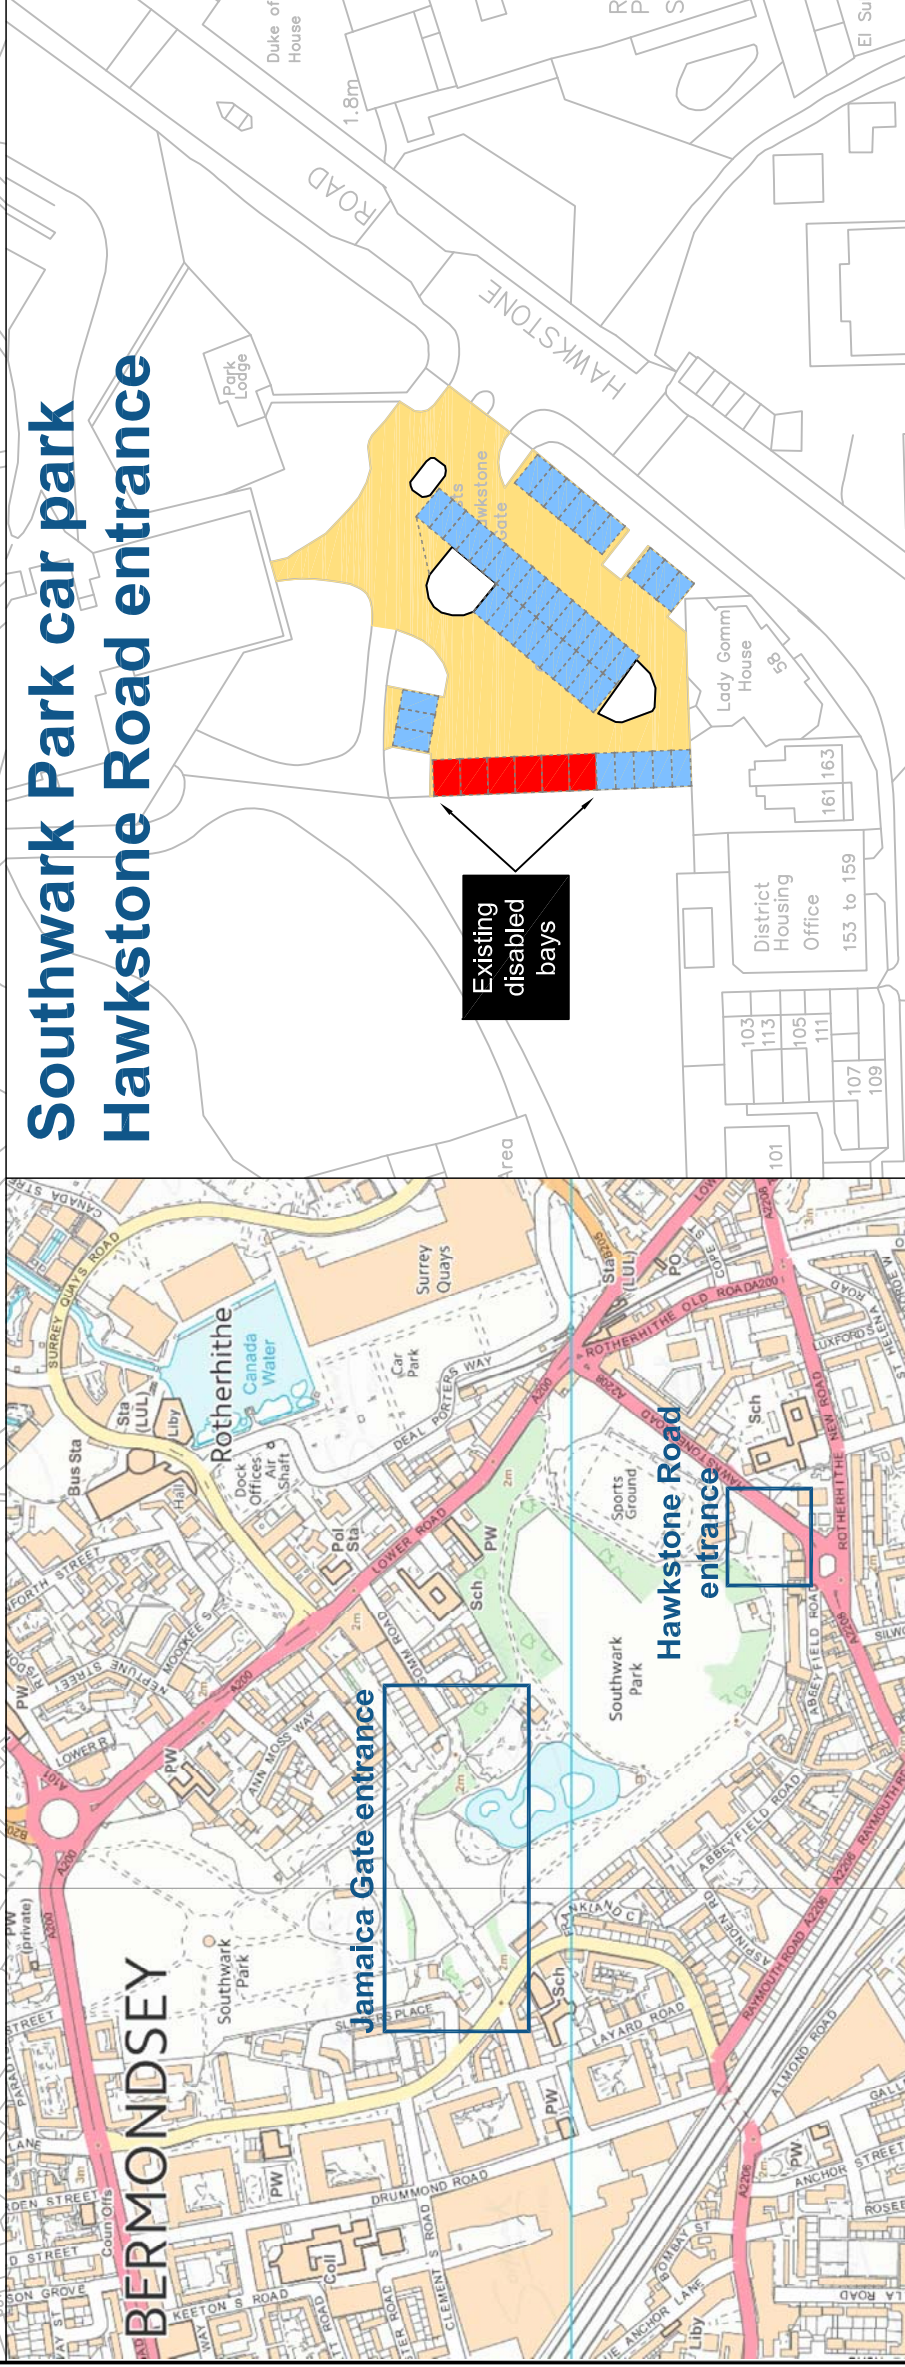

The aim of this proposal is to improve the parking facilities for genuine park visitors.

The review covers the road that runs between Gomm Gate and Southwark Park Road Gate, as well as the car park off Hawkstone Road.

Currently there is no time limit upon parking in Southwark Park. This means that people who aren't visiting the park can stay all-day, to the disadvantage of genuine park visitors.

The introduction of a time limit would prevent all-day parking and would stop those motorists who just use it as a commuter car park. In turn, this would free-up those parking spaces for Southwark Park visitors.

A four hour time limit will encourage turn-over of space. This means more 'parking slots' per day, will enable more visitors to park and also improve likelihood of finding a space, whilst giving enough time to enjoy the park to the full.

LEGEND

Parking places/bays



General parking
Proposal to introduce a 4 hour time limit for parking. **We are not proposing any parking charges.**

The car park currently has no time limit. 4 hours will encourage turn-over of space. This will provide more 'parking slots' per day, enable more visitors to park and also improve likelihood of finding a space



Disabled parking
Vehicles parked in these bays must display a valid blue badge

Currently existing blue badge bays are advisory and can be misused without risk of penalty

Restricted area



No waiting at any time
All areas not designated as parking bays are restricted and no parking is allowed. This to discourage vehicles parking dangerously, i.e. obstructing the road or double parking

Notes

- All parking bays will be refreshed/re-marked
- Parking signage will be required. Our starting position for the design of off-street parking will be a minimal signing approach but, clearly there will be need to convey restrictions to road users.

Public Realm Projects
Parking Design
Environment and Leisure
Floor 3, hub 1
Southwark Council
160 Tooley Street
PO Box 64529
London, SE1P 5LX
www.southwark.gov.uk/parkingprojects

Project
Southwark Park car park
Drawing Title
Proposed car park layout

Community Council
Bermondsey and Rotherhithe
Ward(s)
Rotherhithe

Date
MAY 15

Scale
NTS

Dwg N^o
1055_ID_SP_1.0

Status
Initial Design

Rev
A

Date
07/05/15

Description
Initial Design

Drn
Drn

Chk
Chk

App
App

TW
TW

PG
PG

TW
TW

TW
TW

