


- Legend**
- Existing single yellow line
 - Existing double yellow lines
 - Proposed double yellow lines
 - Vehicle crossover

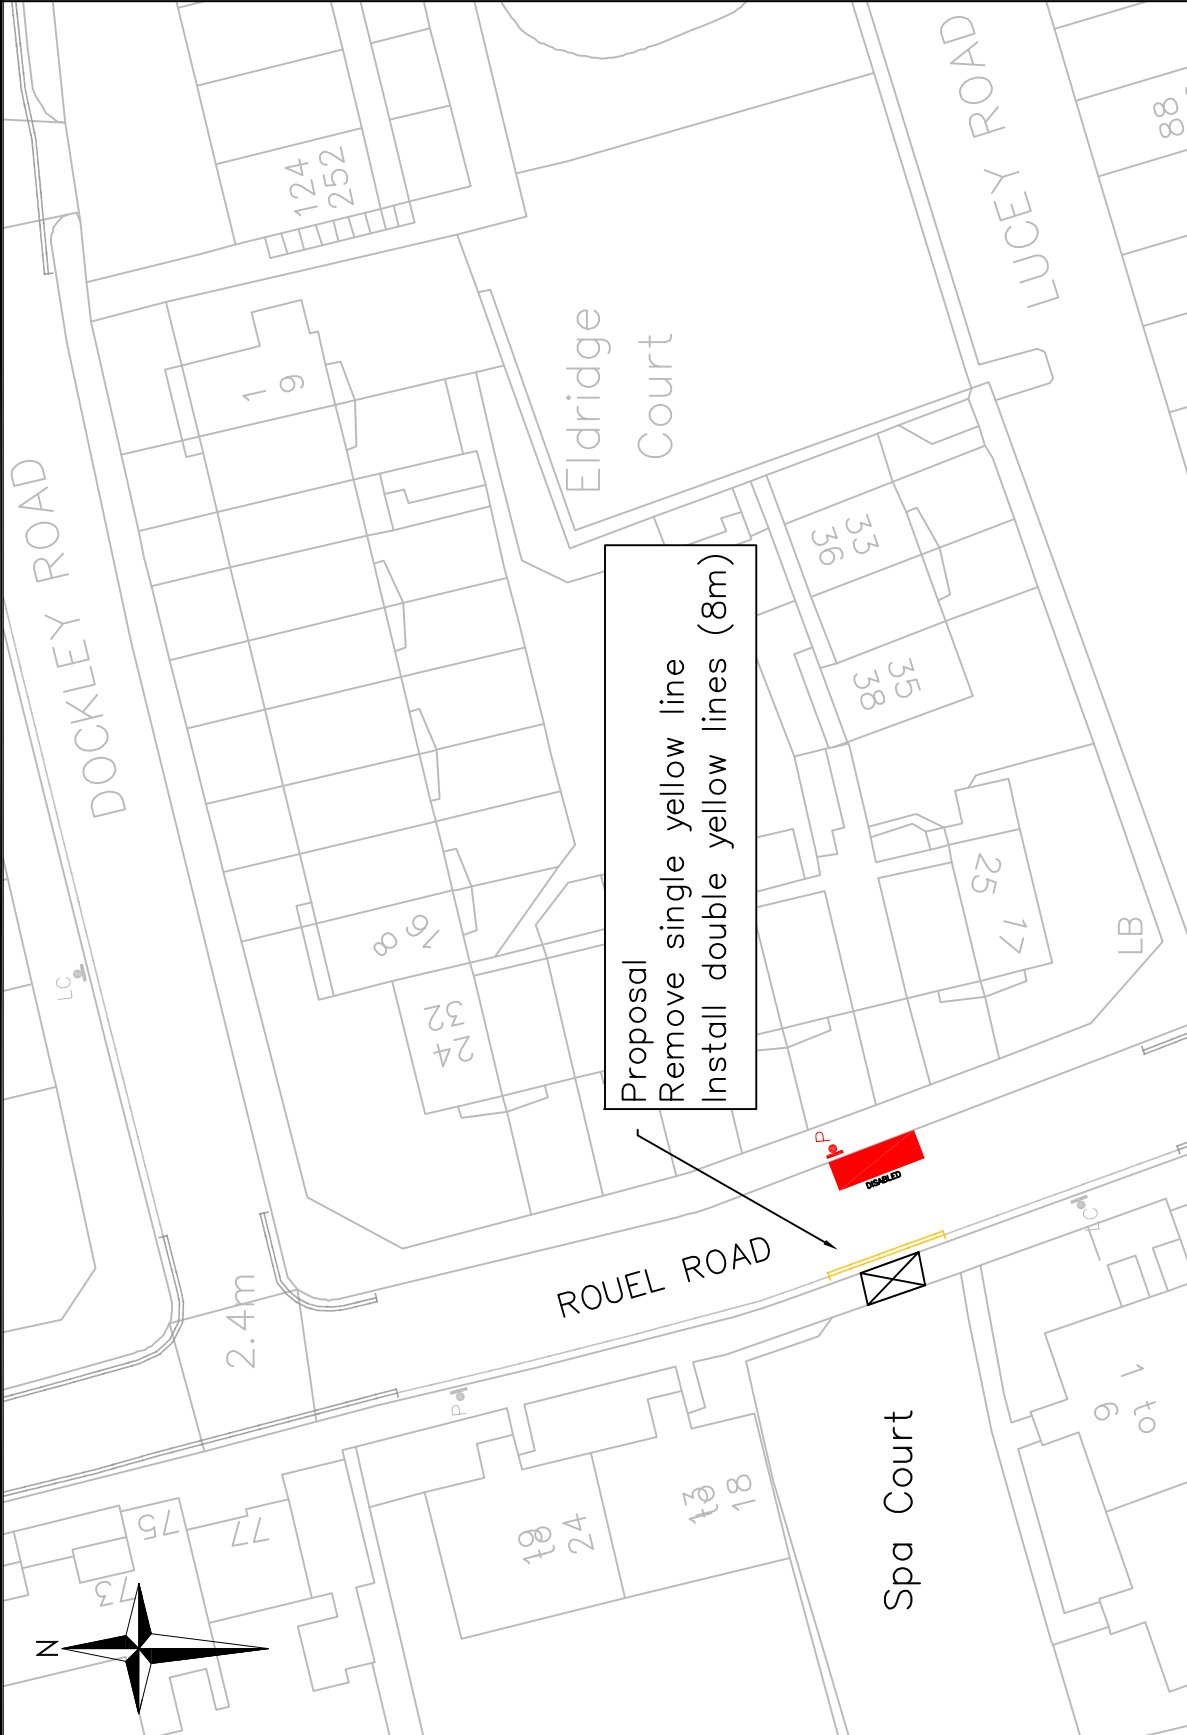

Community Council BERMONDSEY AND ROTHERHITHE	
Ward(s) GRANGE	
Date	23/06/15
Scale	1:500 @ A4
Drm	MH
Chk	TW
App	TW
Dwg No.	1516Q2015
Status	APPENDIX 4
Rev	A
Date	
Description	
Drm	
Chk	
App	

Project	1516 LOCAL PARKING AMENDMENTS
Drawing Title	ROUEL ROAD PROPOSED DOUBLE YELLOW LINES

Southwark
Council

Public Realm Projects
Parking Design

Environment and Leisure
Floor 3, Hub 1
Southwark Council
160 Tooley Street
PO Box 64529
London, SE1P 5LX

www.southwark.gov.uk/parkingprojects

S:\NET_DEV\01_PROJECTS\2012_13\1008 - GR_C22 (4th stage)\03 - Documents, Reports & Drawings\46 final drawing\1008_18_GR_10.dwg