


EXISTING DOUBLE YELLOW LINES
 PROPOSED DOUBLE YELLOW LINES

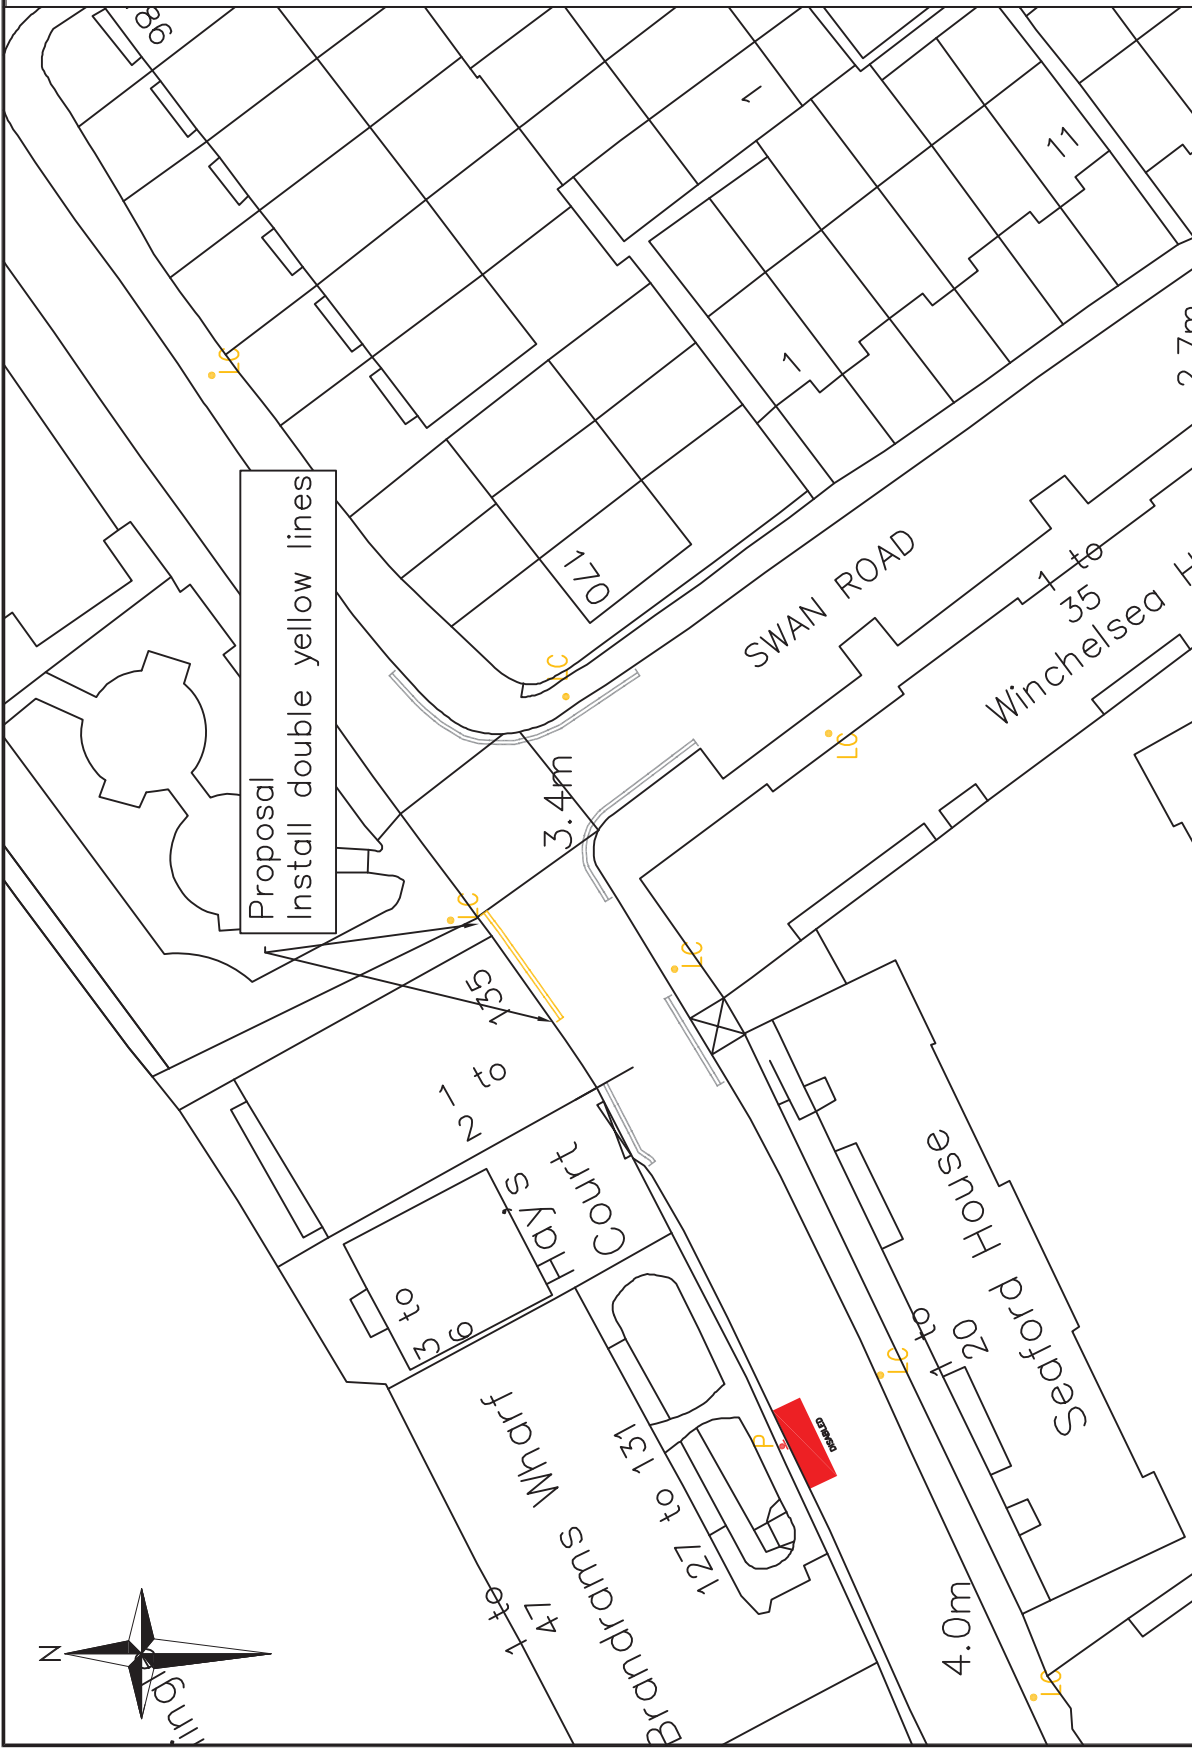

Community Council		BERMONDSEY AND ROTHERHITHE	
Ward(s)		ROTHERHITHE	
Date	Scale	Drn	Chk
10/10/15	1:500@A4	MH	PG
Dwg No.	1516Q3_004		Rev
Status	DETAILED DESIGN		Rev
			A

Project	1516Q3 LOCAL PARKING AMENDMENTS
Drawing Title	ROTHERHITHE STREET PROPOSED DOUBLE YELLOW LINES



Public Realm Projects
 Parking Design
 Environment and Leisure
 Floor 3, Hub 1
 Southwark Council
 160 Tooley Street
 PO Box 64529
 London, SE1P 5LX
 www.southwark.gov.uk/parkingprojects

Rev	Date	Description	Drn	Chk	App