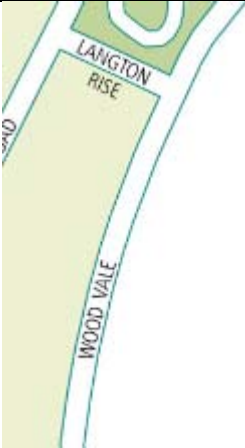


<b>Reference</b>	15/16_Q3_025	<b>Location overview</b>
<b>Location</b>	Wood Vale – vehicle entrance to Woodland Court	
<b>Proposal</b>	To install double yellow lines adjacent to the vehicle entrance of Woodland Court to provide access for waste collection vehicles	
<b>Community council meeting</b>	Dulwich	
<b>Community council date</b>	27 January 2016	
<b>Ward(s) affected</b>	College	

## Background

In November 2015, the network development team was contacted by waste management requesting that a length of yellow line be installed adjacent to the vehicle entrance Woodland Court to maintain access for waste collection vehicles.

Wood Vale is mainly unrestricted except for short length of double yellow lines and disabled parking bays.


## Officers investigation and recommendation

Wood Vale is predominately residential and many properties have off-street parking. Wood Vale is also served by bus route 363.

Waste management informed us that the refuse and recycling bins for Woodland Court are stored in the underground garage. In order to access the bins, the refuse collection vehicle must park on the driveway to Woodland Court, as the refuse collectors cannot push the euro bins further than 10 metres.

When vehicles are parked right up to the dropped kerb this restricts access and does not allow the refuse lorry enough room to manoeuvre onto the driveway.

It is recommended (as shown in drawing overleaf), that double yellow lines are installed on the northwest side of Wood Vale, adjacent to the vehicle entrance to Woodland Court. This will ensure that waste management are able to collect waste without obstructing traffic flow on Wood Vale.

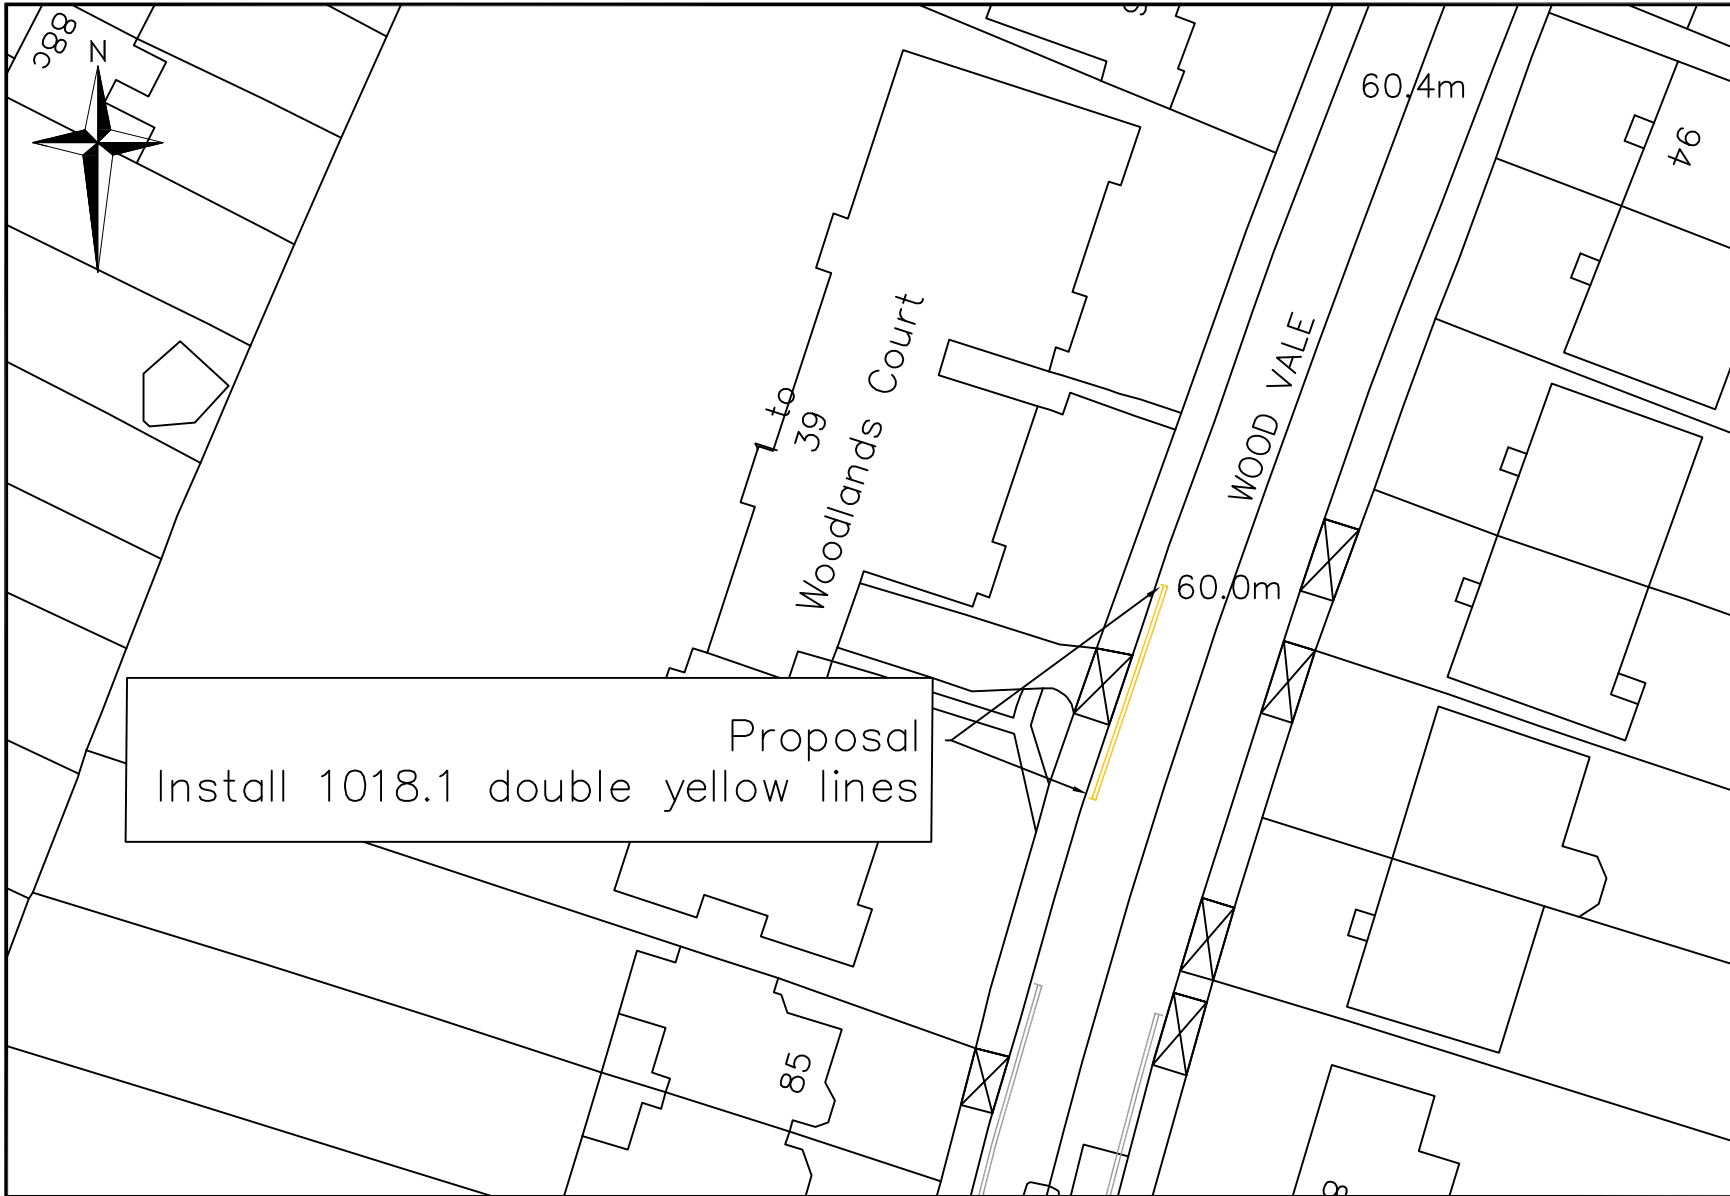

**Legend**  
 Existing double yellow lines  
 Proposed double yellow lines

Proposal  
 Install 1018.1 double yellow lines

Public Realm Projects  
 Parking Design

Environment and Leisure  
 Floor 3, hub 1  
 Southwark Council  
 160 Tooley Street  
 PO Box 64529  
 London, SE1P 5LX

[www.southwark.gov.uk/parkingprojects](http://www.southwark.gov.uk/parkingprojects)



Project  
 1516 LOCAL PARKING AMENDMENTS

Drawing Title  
 WOOD VALE  
 PROPOSED DOUBLE YELLOW LINES

Community Council DULWICH					
Ward(s) COLLEGE					
Date 07/12/15	Scale 1:500 @ A4	Drn MH	Chk PG	App PG	Rev
Dwg No. 1516Q3_025				Rev	
Status DETAILED DESIGN				A	

Rev	Date	Description	Drn	Chk	App