


<b>Reference</b>	15/16_Q3_023	<b>Location overview</b>
<b>Location</b>	Village Way/Dulwich Village – outside James Allen’s Preparatory School entrance and entrance to park	
<b>Proposal</b>	To install school keep clear road adjacent to main pupil entrance to James Allen’s Preparatory School and double yellow lines adjacent to entrance to park and school car park to improve inter-visibility and safety	
<b>Community council meeting</b>	Dulwich	
<b>Community council date</b>	27 January 2016	
<b>Ward(s) affected</b>	Village	

### Background

The parking design team was contacted by colleagues in the road safety team after a meeting with the James Allen’s Preparatory School. The school requested the following provisions:

- A school keep clear marking adjacent to the entrance to the school on Village Way.
- Double yellow lines adjacent to entrance to the park off Dulwich Village where parents park to drop off and pick up pupils.

This section of Village Way and Dulwich Village is unrestricted with small sections of waiting restrictions (single and double yellow lines), school keep clear markings and bus stops.

### Officers investigation and recommendation

This section of Village Way and Dulwich Village is predominately residential with a school in Dulwich Village and the preparatory school on Village Way.


An officer visited the site on 9 December 2015, and noted that there were vehicles parked at both locations. No vehicles parking illegally and the waiting restrictions were respected.

The entrance to the preparatory school is narrow and the sight lines are limited by a mature tree located to the west of the entrance. (See photo) This length of highway should be kept clear of parked vehicles to ensure approaching vehicles can see emerging pupils and other pedestrians and vis versa.

The road safety officer has raised concerns regarding the entrance to the park off Dulwich Village, as this is being used by parents to park while they drop of or pick up their children. It is noted that when vehicles are parked adjacent to the entrance this reduces the sight lines, restricts inter-visibility and increases the risk of a collision.



In view of the above and as shown in the drawing overleaf, it is recommended that a ‘School Keep Clear’ is installed adjacent to the entrance to the James Allen’s Preparatory school on Village Way and double yellow lines are installed adjacent to the entrance to the park on Dulwich Village to prevent obstructive parking and ensure inter-visibility between vehicles and pedestrians.

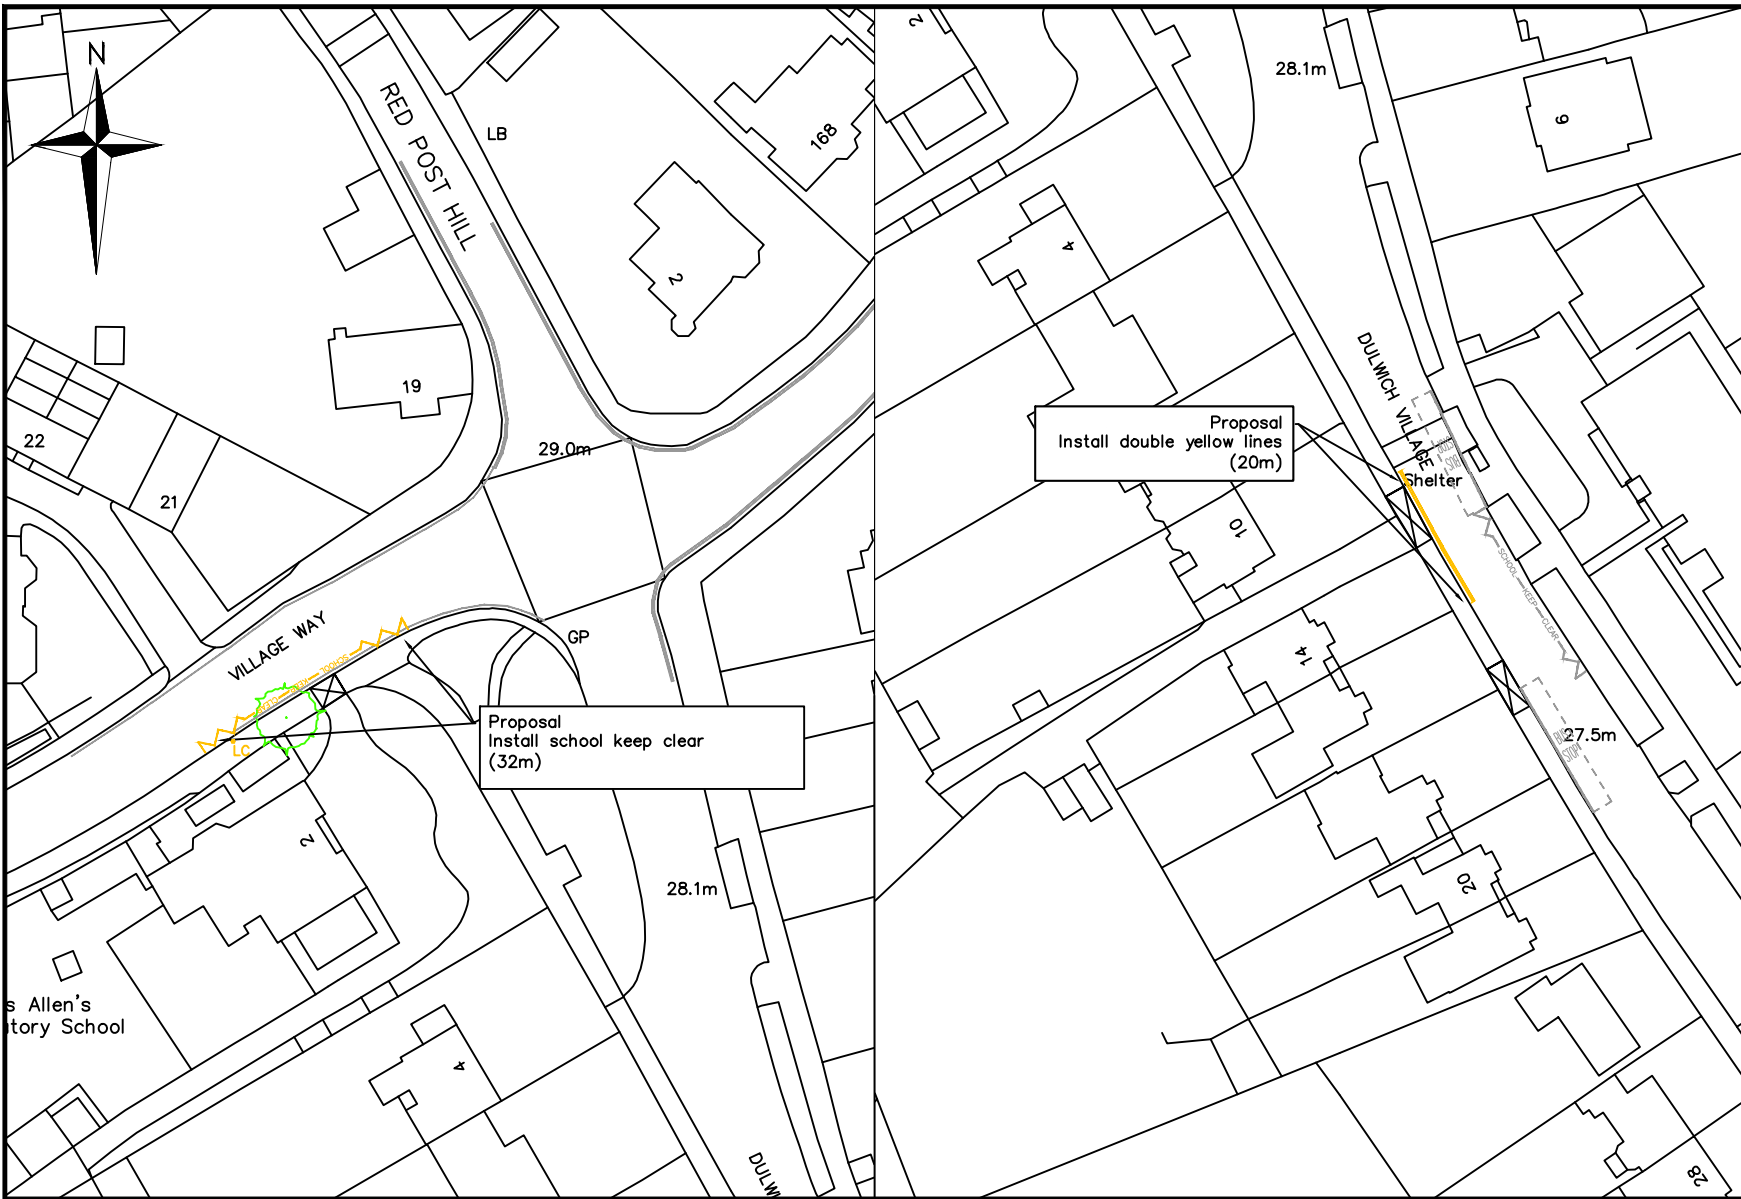

- Legend**
- Existing single yellow lines
  - Existing double yellow lines
  - Proposed double yellow lines
  - Existing school keep clear
  - Proposed school keep clear

**Public Realm Projects  
Parking Design**

Environment and Leisure  
Floor 3, hub 1  
Southwark Council  
160 Tooley Street  
PO Box 64529  
London, SE1P 5LX

[www.southwark.gov.uk/parkingprojects](http://www.southwark.gov.uk/parkingprojects)



**Project**  
1516 LOCAL PARKING AMENDMENT

**Drawing Title**  
VILLAGE WAY/DULWICH VILLAGE  
PROPOSED DOUBLE YELLOW LINES  
PROPOSED SCHOOL KEEP CLEAR

<b>Community Council</b> DULWICH				
<b>Ward(s)</b> VILLAGE				
<b>Date</b>	<b>Scale</b>	<b>Drn</b>	<b>Chk</b>	<b>App</b>
04/12/2015	1:1000 @ A4	MH	PG	PG
<b>Dwg No.</b>	1516Q3023			<b>Rev</b>
<b>Status</b>	DETAILED DESIGN			

Rev	Date	Description	Drn	Chk	App