

Reproduced from Ordnance Survey Superplan Data with the permission of The Controller of Her Majesty's Stationery Office. Crown Copyright - Licence No. AL100034021

NOTES:

Rev	Date	Drawn by	Checked by	Approved by
A	18/11/15			



tpa
Transport Planning Associates
Bristol
Cambridge
Cardiff
London
Oxford
Weylyn Garden City
88 Kingsway
London
WC2B 6AA
020 7 681 6514
www.tpa.uk.com

CLIENT:



PROJECT:
Queen Elizabeth Street
Shad Thames


TITLE:

Proposed Amendments to
Curlew Street Parking &
Loading Arrangements

STATUS:

FOR INFORMATION

SCALE:	DATE:	DRAWN:	CHECKED:	APPROVED:
1:200	19-11-15	NH	NH	NH
JOB NO:	DRAWING NO:		REVISION:	
1506-42	PL01			

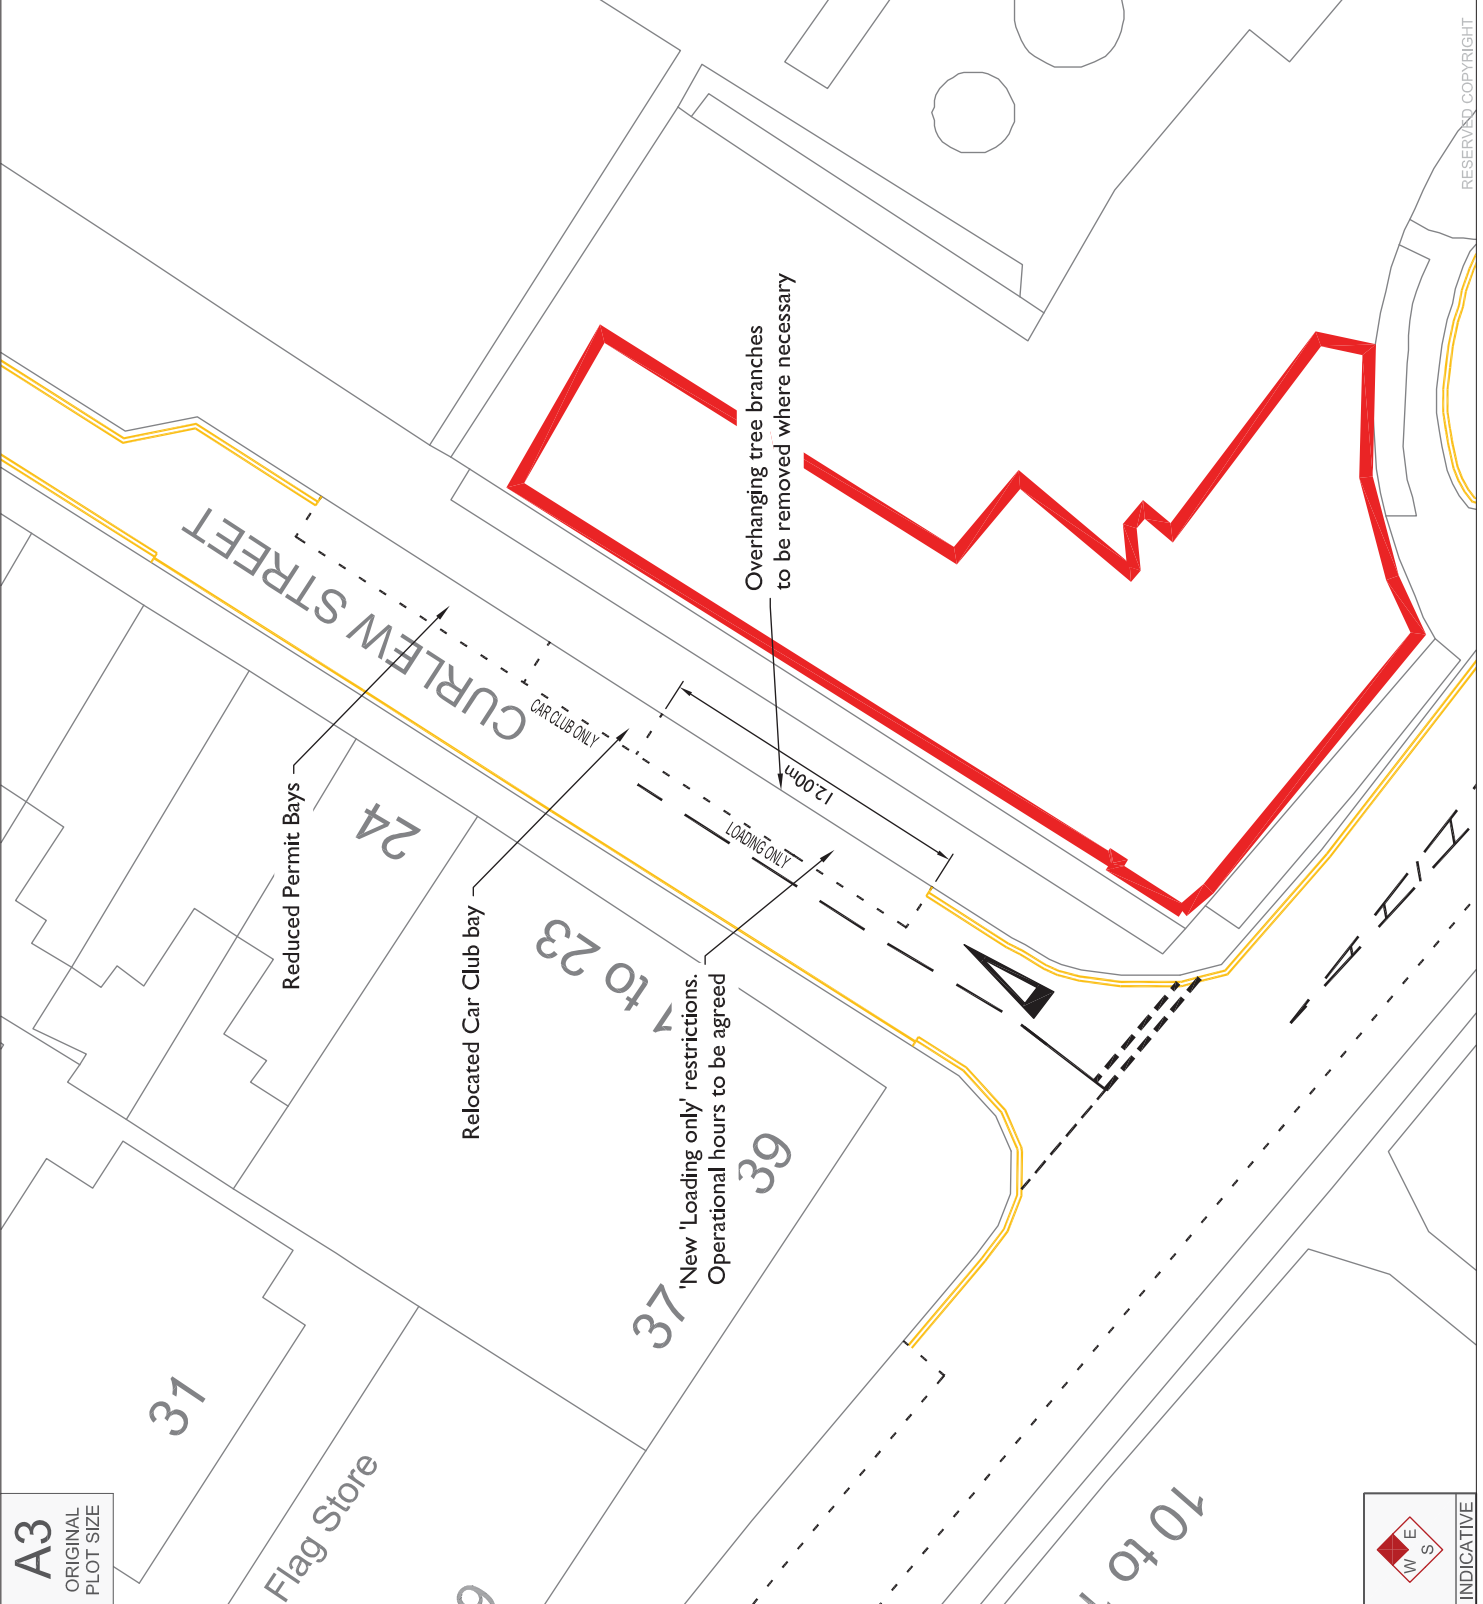

RESERVED COPYRIGHT

A3
ORIGINAL
PLOT SIZE

