

NOTES / LEGEND

NOTES:
TO BE READ IN CONJUNCTION WITH
DRAWING No.

60343287-C0260-200-001 TO 005
FOR SITE CLEARANCE.

60343287-C0260-1100-001 TO 005
FOR KERBS AND FOOTWAY.

60343287-C0260-1200-001 TO 005
FOR ROAD MARKINGS.

60343287-C0260-CL-001 TO 005
FOR CONSTRUCTION LEVELS.

60343287-C0260-CLP-001
FOR CORE LOCATION PLAN.

60343287-C0260-TSS-001
FOR TRAFFIC SIGN SCHEDULE.

KEYS

SITE EXTENTS



Revision	Date	Amendment	Drawn	Design	Checked	Approved




APPENDIX C

PUBLIC REALM PROJECTS TEAM 100 TOOLEY STREET SE1P 6X

Project
IVYDALE TRAFFIC
CALMING REVIEW

Title
LOCATION PLAN

Contract No.	60343287-C0260	Drawn	
Scale	N.T.S	Design	
Drawing No.	60343287-C0260-LP-001	Checked	
		Approved	
Date Issued	JANUARY 2016	Date Made	26 JANUARY 2016

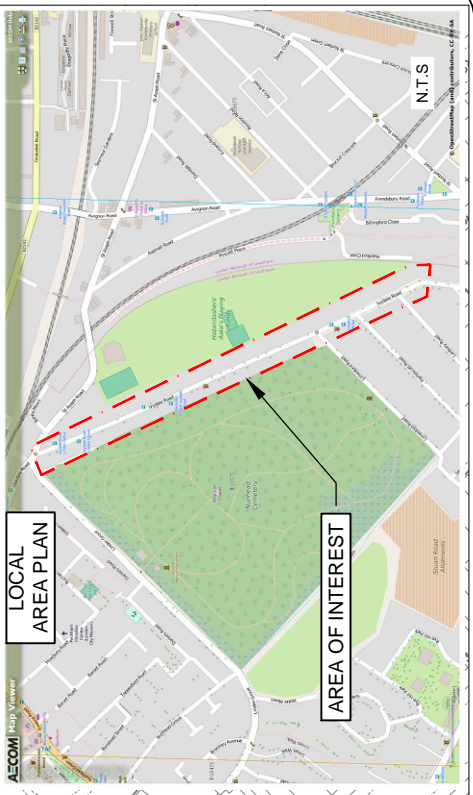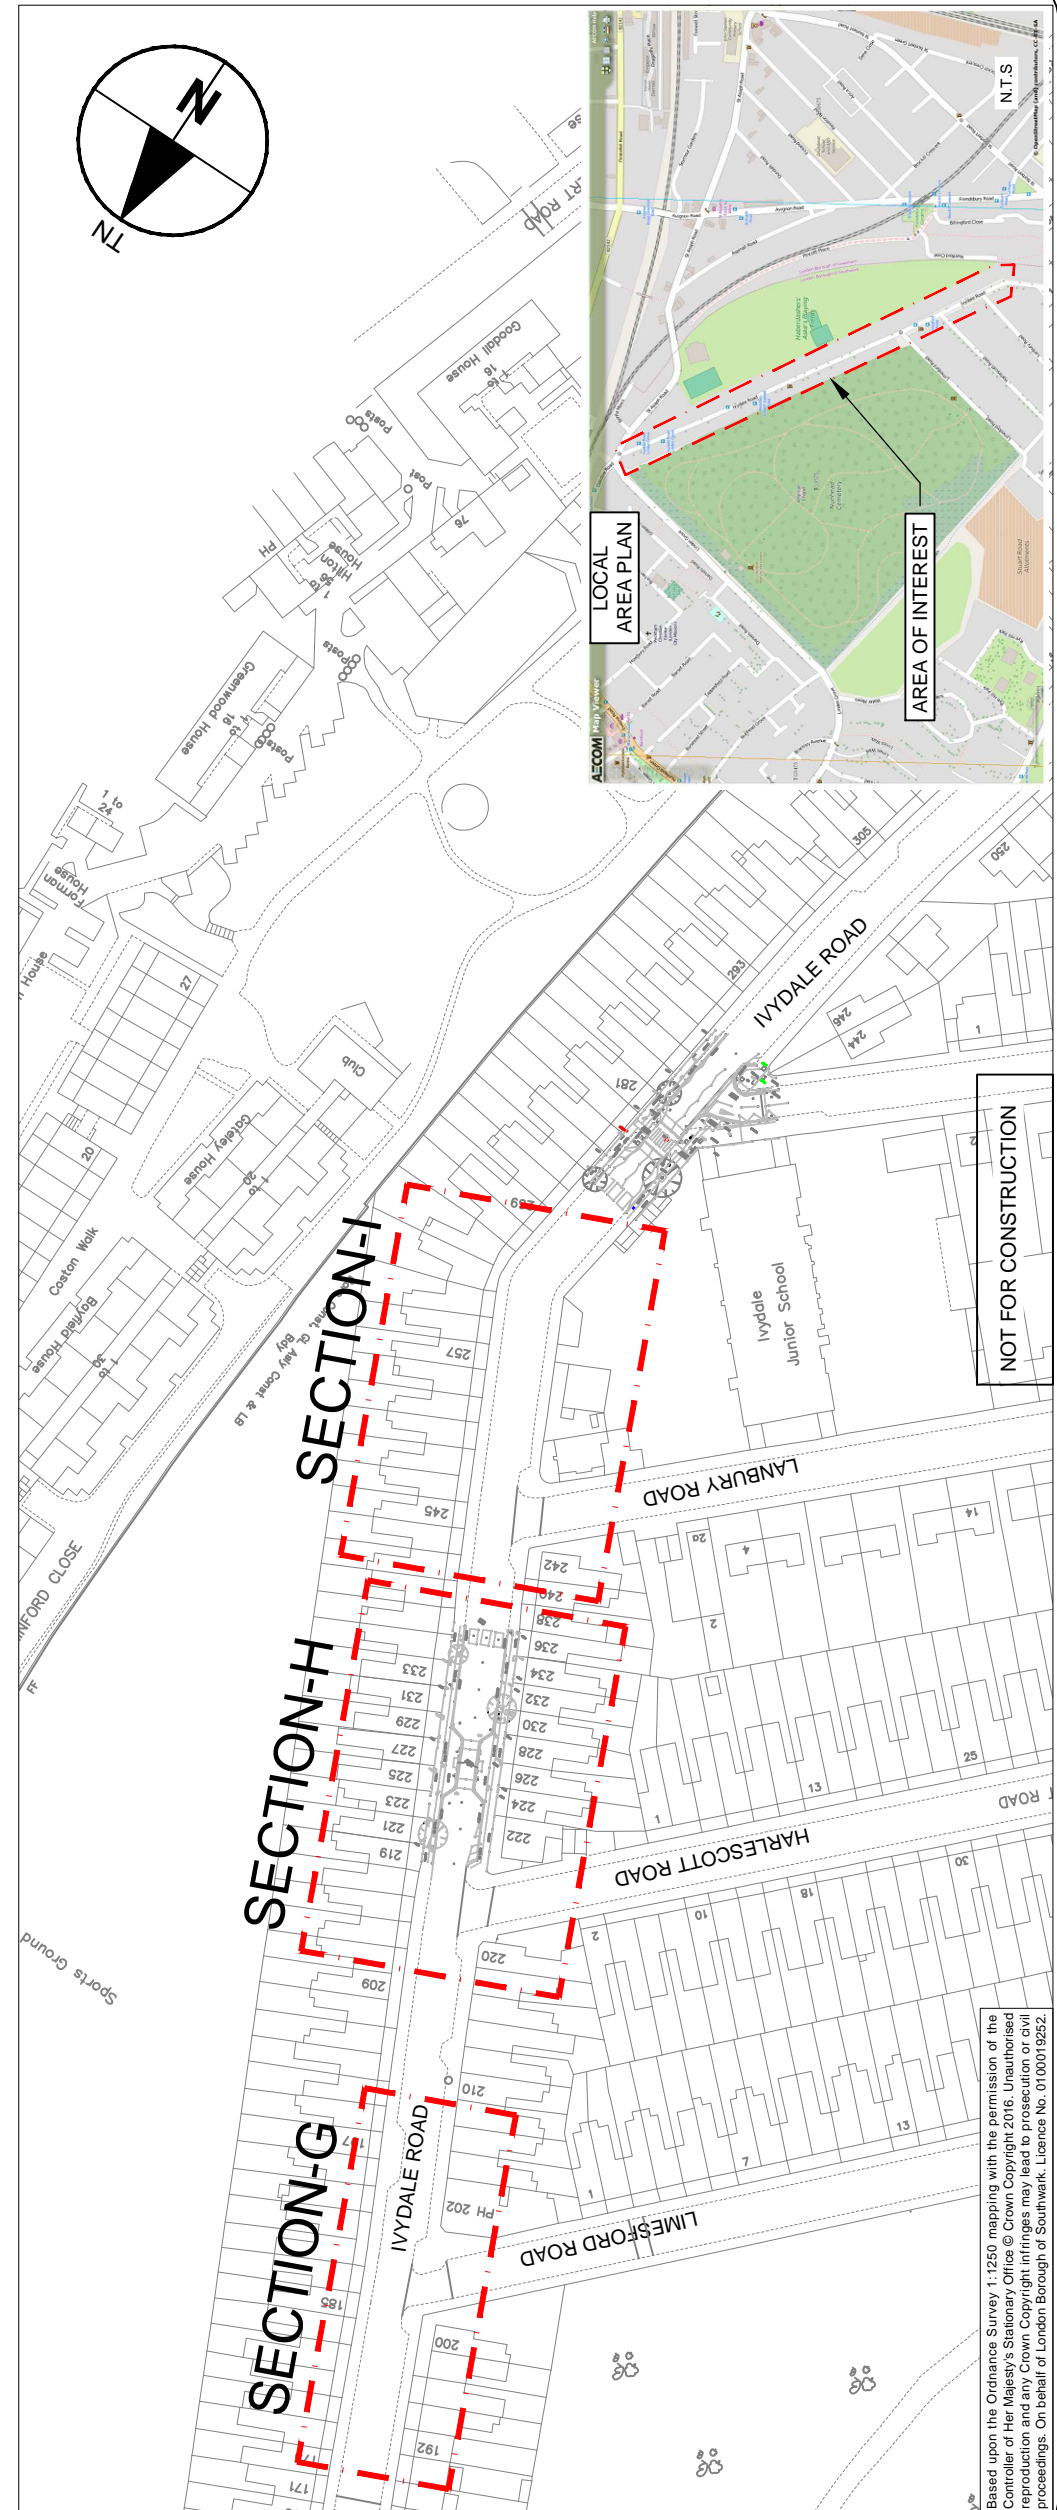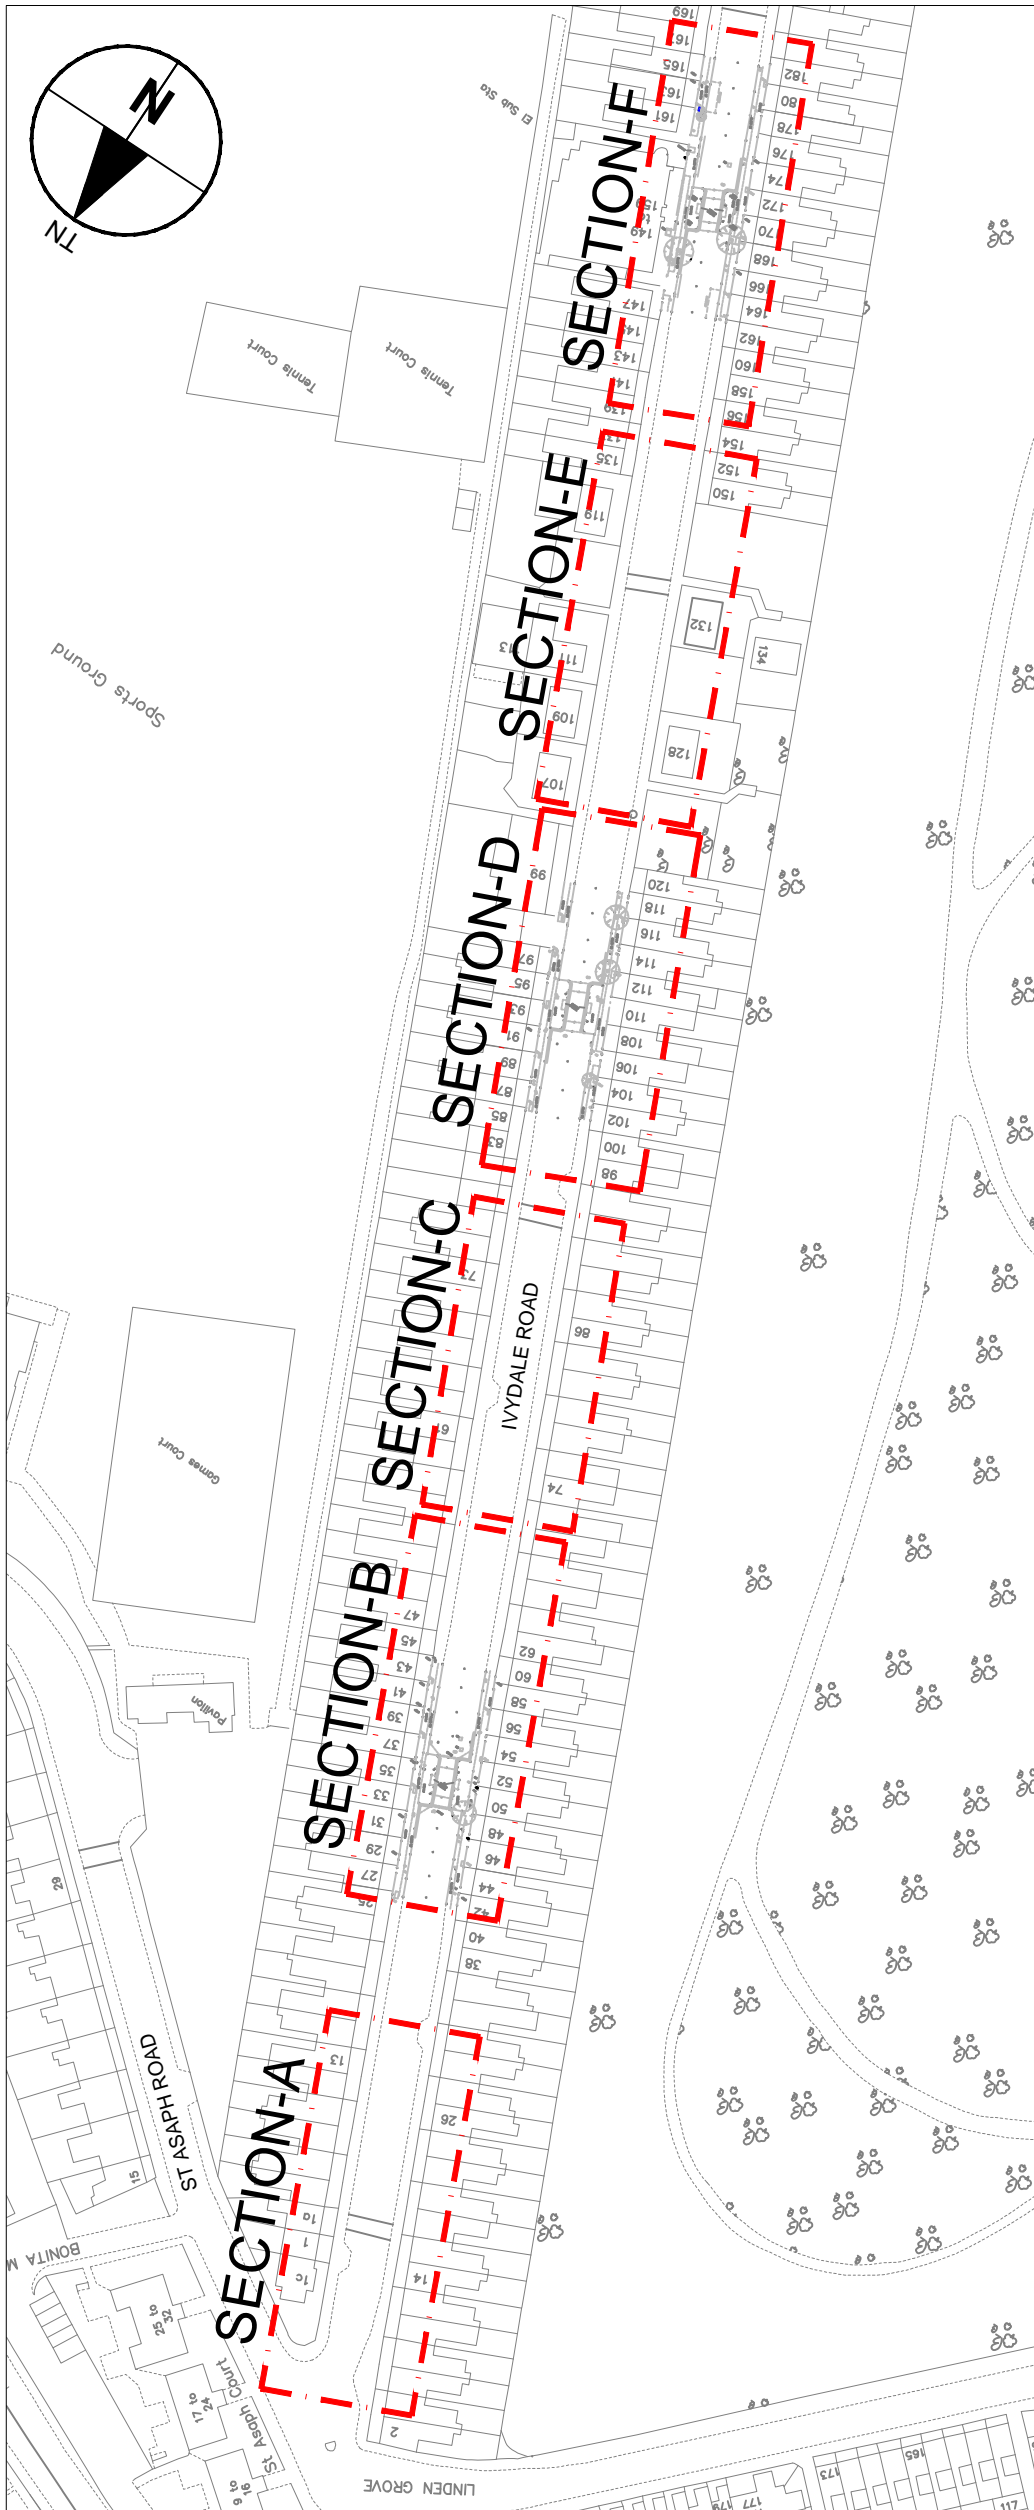

Based upon the Ordnance Survey 1:1250 mapping with the permission of the Controller of Her Majesty's Stationary Office © Crown Copyright 2016. Unauthorised reproduction and any Crown Copyright infringements may lead to prosecution or civil proceedings. On behalf of London Borough of Southwark. Licence No. 01/00019252.