


SECTION A

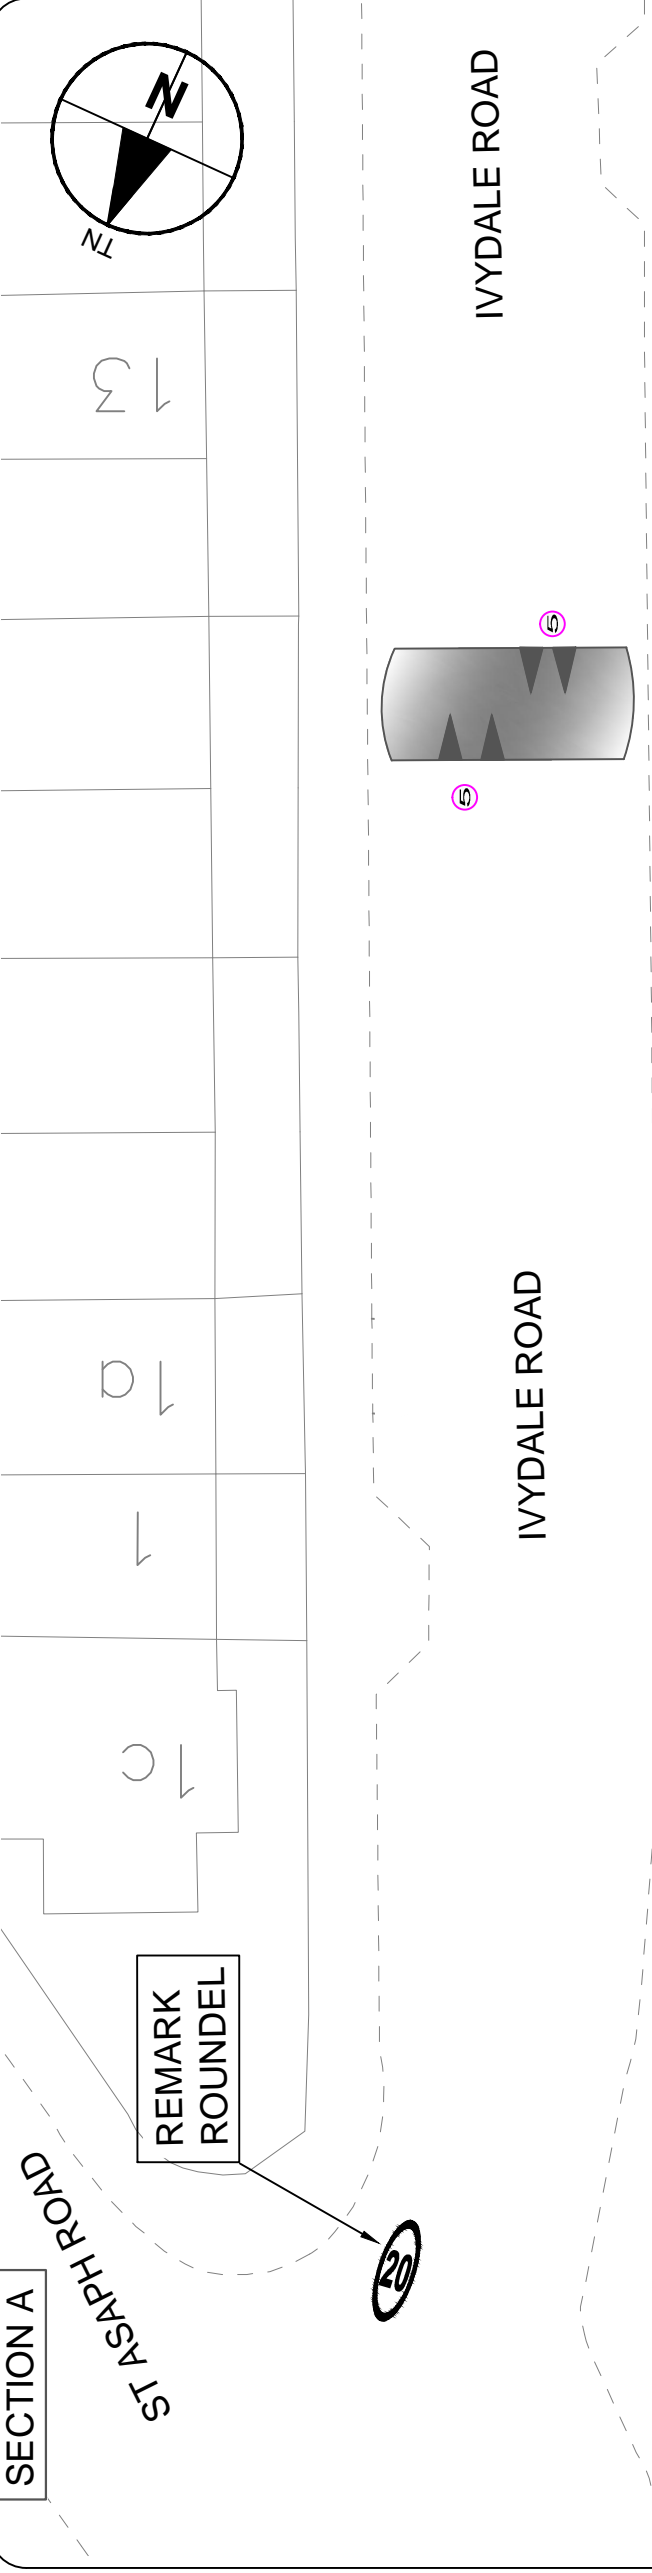


NOTES / LEGEND

- NOTES:**
- ALL LINING & SIGNING TO BE IN ACCORDANCE WITH TRAFFIC SIGNS REGULATIONS & GENERAL DIRECTIONS 2002 UNLESS OTHERWISE STATED.
  - ALL SIGNING TO BE IN ACCORDANCE WITH THE DRAWING UNLESS OTHERWISE STATED.
  - TO BE READ IN CONJUNCTION WITH DRAWING No. 60343287-C0260-LP-001 FOR LOCATION PLAN.
  - 60343287-C0260-200-001 TO 005 FOR SITE CLEARANCE PLAN.
  - 60343287-C0260-300-001 TO 004 FOR CONSTRUCTION LEVELS.
  - 60343287-C0260-CL-001 TO 004 FOR CONSTRUCTION LEVELS.
  - 60343287-C0260-TSS-001 TO 002 FOR TRAFFIC SIGN SCHEDULE.
  - REFER TO TRAFFIC SIGN SCHEDULE PAGES 1 & 2.
- KEY:**
- SIGN PLATE TO BE ERECTED ON A NEW POST. REFER TO TRAFFIC SIGN SCHEDULE DRAWING NO. 60343287-C0260-TSS-001 TO 002.

- RS-X**
- ROAD MARKING REFERENCE (SEE TABLE 1)
  - NEW WAITING RESTRICTION (PRIMROSE YELLOW)

- EXISTING KERB
- KERB BUILD OUT
- NEW SINUSOIDAL SPEED HUMP
- BUILD OUT
- TACTILE CROSSING
- EXISTING RAISED TABLE

- EG EXISTING ROAD GULLY; REFER TO SERIES 500
- PG NEW PRECAST TRAPPED GULLY; REFER TO SERIES 500
- BO BOLLARD; APPLY RED AND WHITE RETRO-REFLECTIVE BANDING. RED BANDING TO FACE APPROACHING TRAFFIC.

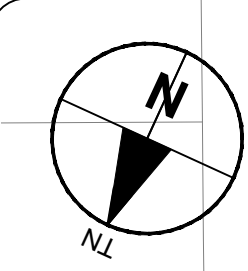



IVYDALE ROAD

IVYDALE ROAD

TABLE 1- ROAD MARKING SCHEDULE (TSRGD 2002)

REF No.	DWG No.	MARK (mm)	GAP (mm)	WIDTH (mm)	TYPE	COMMENT
1	1003	600	300	200	INTERMITTENT	GIVEWAY MARKING
2	1004	4000	2000	100	INTERMITTENT	HAZARD MARKING
3	1018.1	50	50	50	CONTINUOUS	WAITING RESTRICTION (PRIMROSE YELLOW)
4	1057	1780	-	-	SYMBOL	CYCLE LOGO
5	1062	-	-	-	SYMBOL	ROAD HUMP MARKING

SECTION B

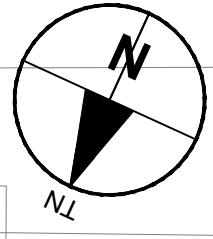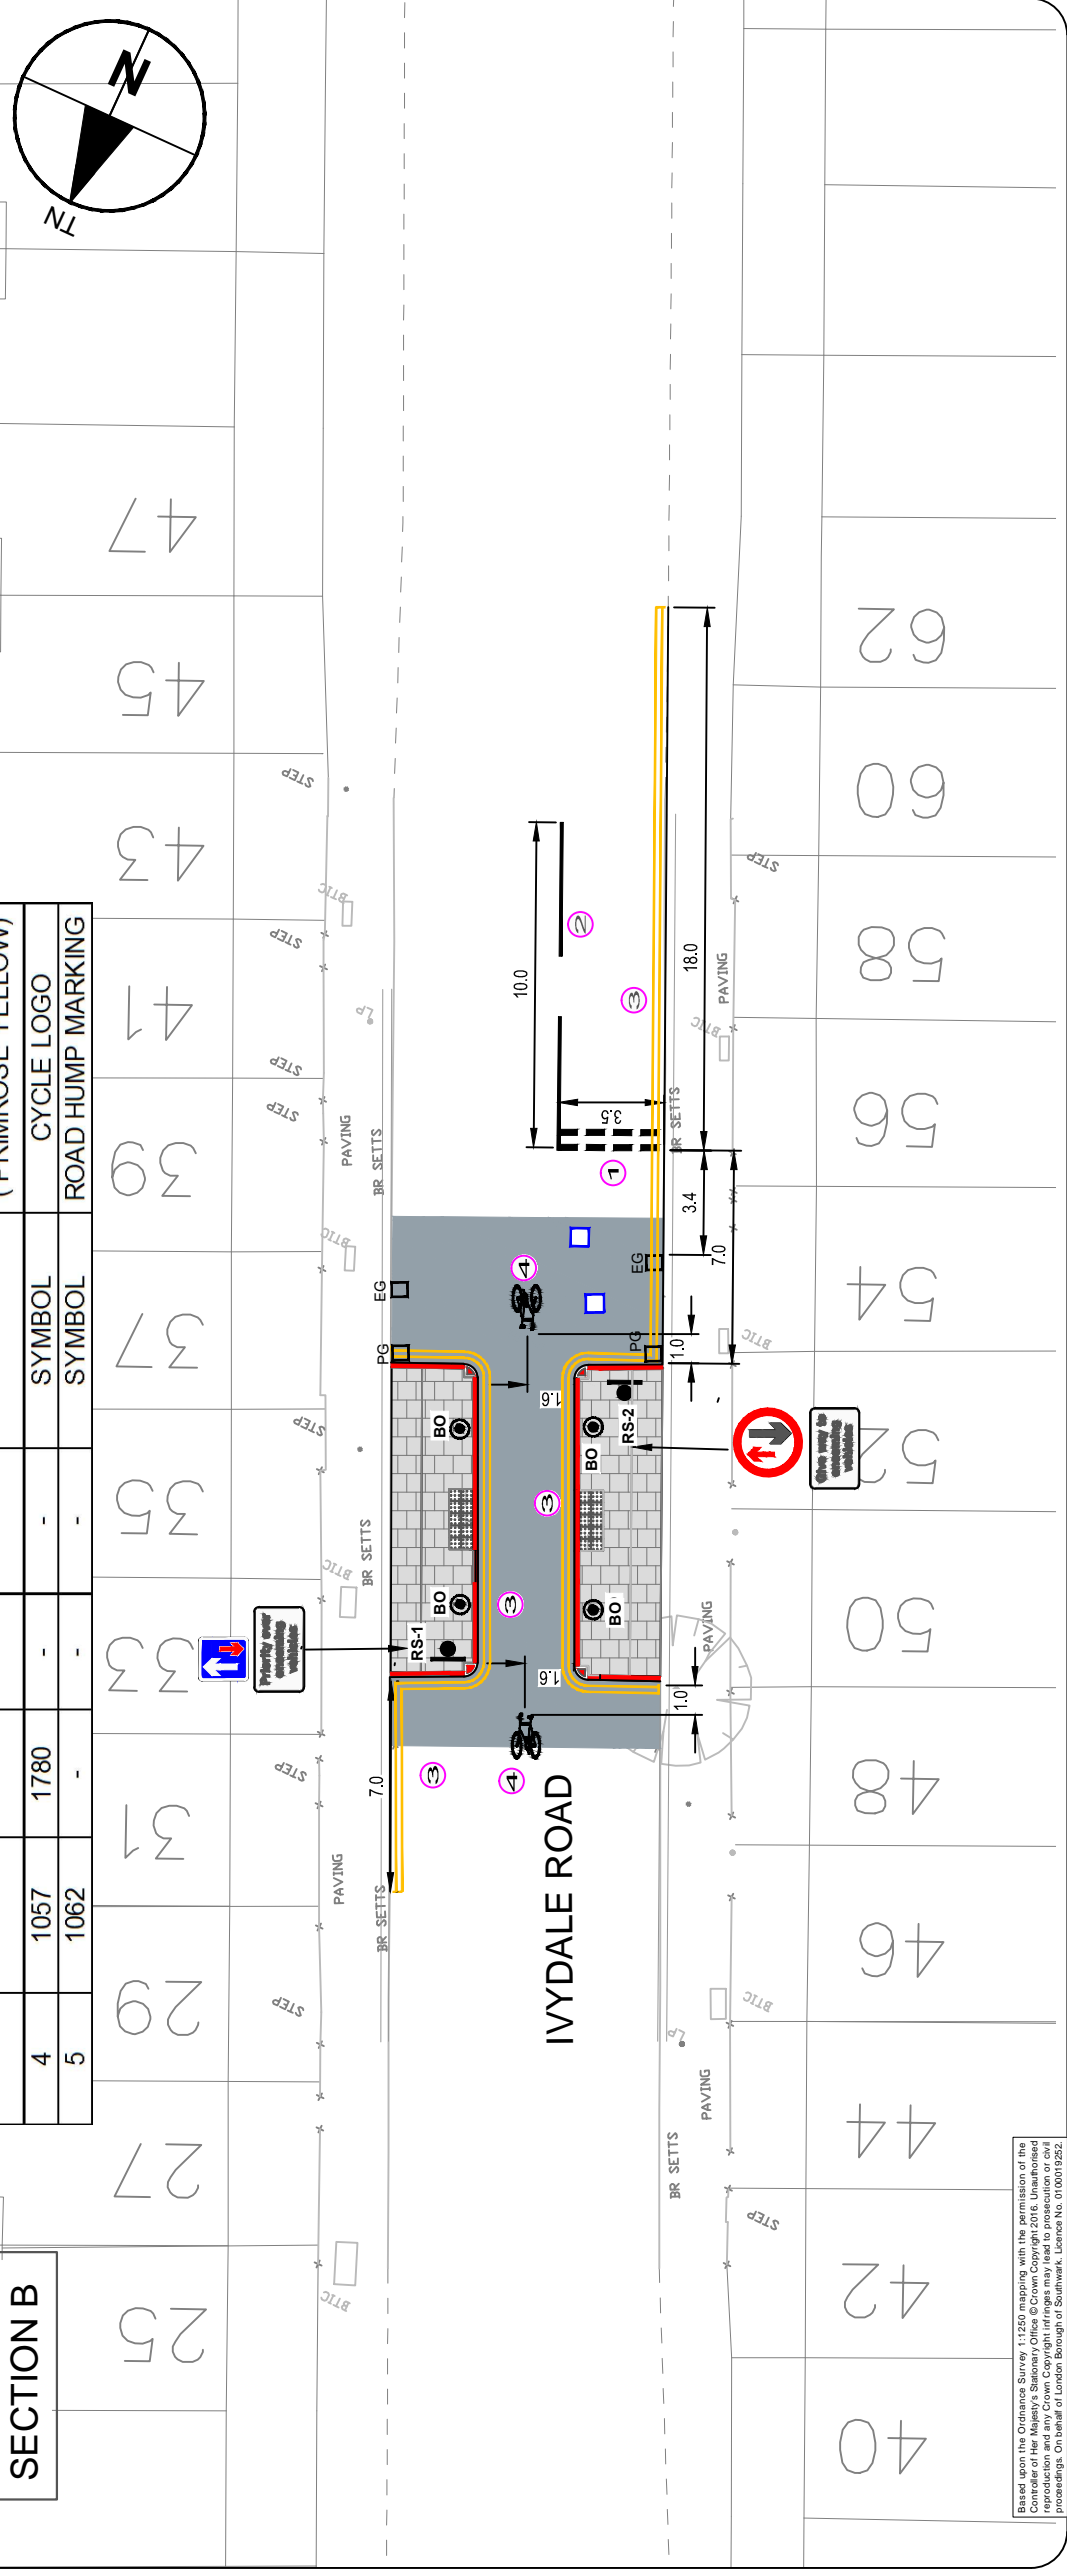

IVYDALE ROAD

**Project**  
IVYDALE TRAFFIC CALMING REVIEW

**Title**  
1200 SERIES ROAD MARKINGS AND SIGNS SHEET 1 OF 5

**Contract No.**  
60343287-C0260

**Scale**  
1:250

**Purpose**  
FOR CONSTRUCTION

**Drawing No.**  
60343287-C0260-1200-001


**Date Issued**  
JANUARY 2016

**Date Valid To**  
26 JANUARY 2016

SECTION C

61

73

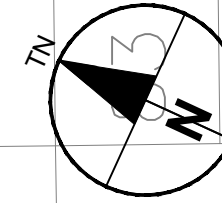

IVYDALE ROAD

TABLE 1- ROAD MARKING SCHEDULE ( TSRGD 2002 )

REF No:	DWG No:	MARK (mm)	GAP (mm)	WIDTH (mm)	TYPE	COMMENT
1	1003	600	300	200	INTERMITTENT	GIVEWAY MARKING
2	1004	4000	2000	100	INTERMITTENT	HAZARD MARKING
3	1018.1	50	50	50	CONTINUOUS	WAITING RESTRICTION ( PRIMROSE YELLOW)
4	1057	1780	-	-	SYMBOL	CYCLE LOGO
5	1062	-	-	-	SYMBOL	ROAD HUMPH MARKING

74

98

100

SECTION D

83

85

87

89


91

93


95

97

99

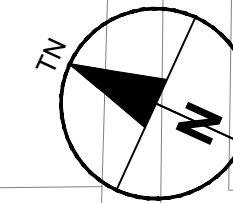

IVYDALE ROAD

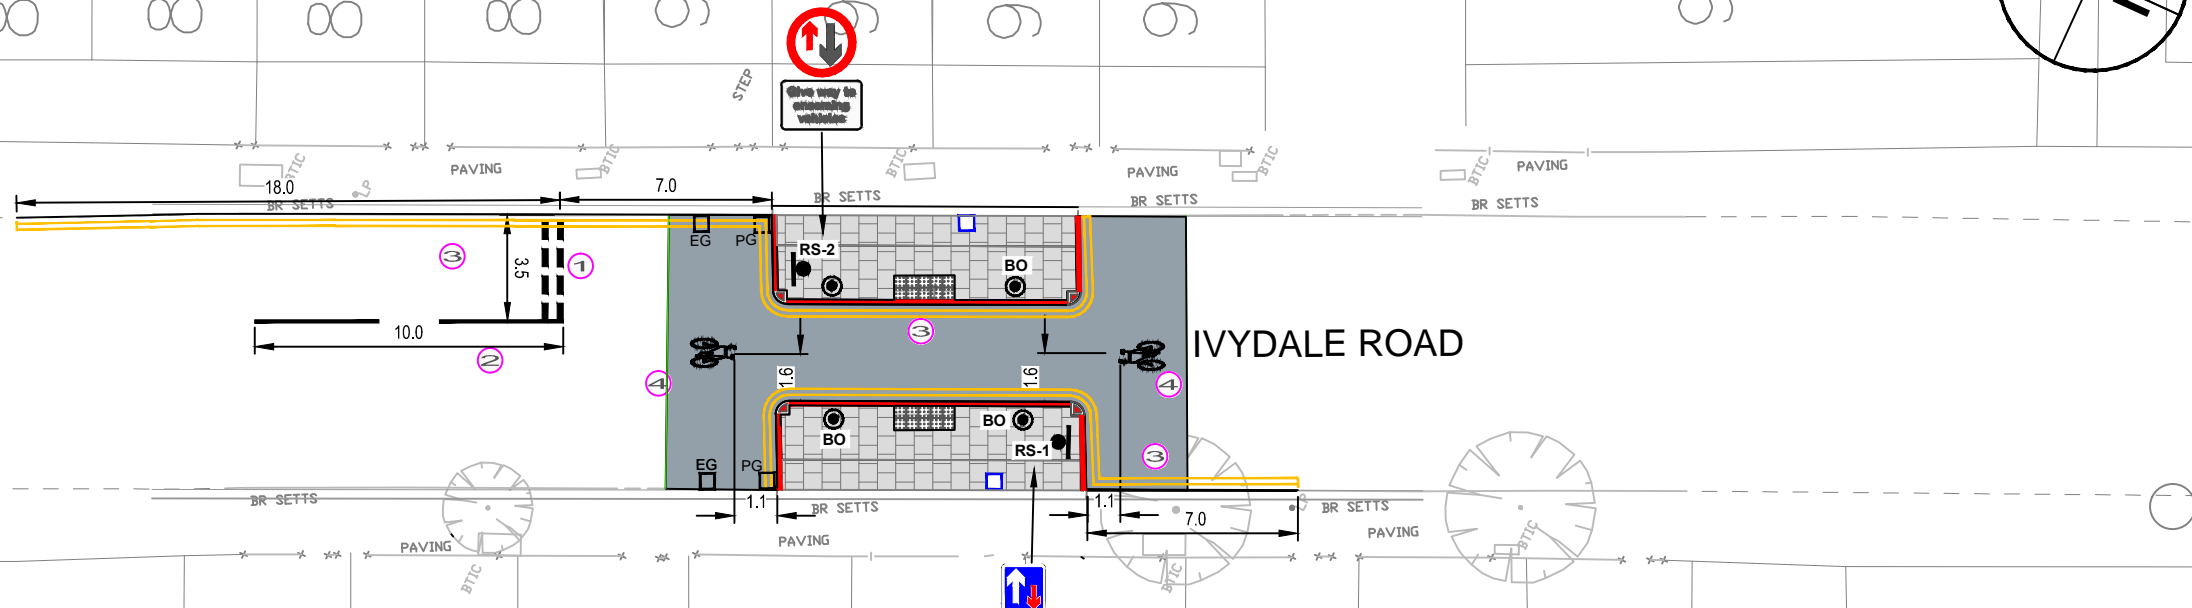

98

100

102

104

106

108

110

112

114

116

118

120

122

B

NOTES / LEGEND

- NOTES:
- ALL LINING & SIGNING TO BE IN ACCORDANCE WITH TRAFFIC SIGNS REGULATIONS & GENERAL DIRECTIONS 2002
  - ALL DIMENSIONS ARE IN METRES UNLESS OTHERWISE STATED TO BE READ IN CONJUNCTION WITH DRAWING NO.
  - 60343287-C0260-LP-001 FOR LOCATION PLAN.  
60343287-C0260-200-001 TO 005 FOR SITE CLEARANCE PLAN.  
60343287-C0260-1100-001 TO 005 FOR KERBING AND FOOTWAY  
60343287-C0260-CL-001 TO 004 FOR CONSTRUCTION LEVELS.  
60343287-C0260-TSS-001 TO 002 FOR TRAFFIC SIGN SCHEDULE.
  - REFER TO TRAFFIC SIGN SCHEDULE PAGES 1 & 2

- KEY
- RS-X SIGN PLATE TO BE ERECTED ON A NEW POST. REFER TO TRAFFIC SIGN SCHEDULE DRAWING NO. 60343287-C0260-TSS-001 TO 002
  - ROAD MARKING REFERENCE (SEE TABLE 1)
  - NEW WAITING RESTRICTION (PRIMROSE YELLOW)
  - EXISTING KERB
  - KERB BUILD OUT
  - NEW SINUSOIDAL SPEED HUMP
  - BUILD OUT
  - TACTILE CROSSING
  - EXISTING RAISED TABLE
  - EG EXISTING ROAD GULLY: REFER TO SERIES 500
  - PG NEW PRECAST TRAPPED GULLY: REFER TO SERIES 500
  - BO BOLLARD - APPLY RED AND WHITE RETRO-REFLECTIVE BANDING. RED BANDING TO FACE APPROACHING TRAFFIC.


Revision	Date	Amendment	Drawn	Design	Checked	Approved
B	12/01/16	REVISED LOCATION OF SIGN POST	MG	MG	AGB	AB
A	24/07/15	REVISED WAITING RESTRICTIONS EXTENT	MG	MG	JCR	AB



Project		IVYDALE TRAFFIC CALMING REVIEW	
Title		1200 SERIES ROAD MARKINGS AND SIGNS SHEET 2 OF 5	
Contract No.	60343287-C0260	Drawn	MG
Scale	1:250	Designed	MG
Drawing No.	60343287-C0260-1200-002	Checked	AGB
Date Drawn	JANUARY 2016	Approved	AB
Date Issued	26 JANUARY 2016	Rev.	B

Based upon the Ordnance Survey 1:1250 mapping with the permission of the Controller of Her Majesty's Stationary Office © Crown Copyright 2016. Unauthorised reproduction and any Crown Copyright infringings may lead to prosecution or civil proceedings. On behalf of London Borough of Southwark. Licence No. 0100019252.

SECTION E

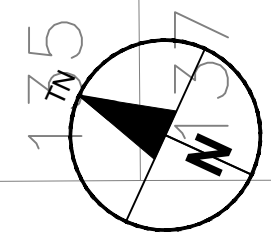


IVYDALE ROAD

TABLE 1- ROAD MARKING SCHEDULE ( TSRGD 2002 )

REF No:	DWG No:	MARK (mm)	GAP (mm)	WIDTH (mm)	TYPE	COMMENT
1	1003	600	300	200	INTERMITTENT	GIVEWAY MARKING
2	1004	4000	2000	100	INTERMITTENT	HAZARD MARKING
3	1018.1	50	50	50	CONTINUOUS	WAITING RESTRICTION ( PRIMROSE YELLOW)
4	1057	1780	-	-	SYMBOL	CYCLE LOGO
5	1062	-	-	-	SYMBOL	ROAD HUMPS MARKING

SECTION F

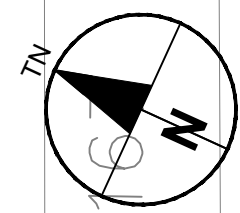

IVYDALE ROAD

REMARK WHITE H-BAR MARKING - TSRGD DRG.NO 1026.1

**NOTES / LEGEND**

**NOTES:**

- ALL LINING & SIGNING TO BE IN ACCORDANCE WITH TRAFFIC SIGNS REGULATIONS & GENERAL DIRECTIONS 2002
- ALL DIMENSIONS ARE IN METRES UNLESS OTHERWISE STATED TO BE READ IN CONJUNCTION WITH DRAWING NO. 60343287-C0260-LP-001 FOR LOCATION PLAN. 60343287-C0260-200-001 TO 005 FOR SITE CLEARANCE PLAN. 60343287-C0260-1100-001 TO 005 FOR KERBING AND FOOTWAY 60343287-C0260-CL-001 TO 004 FOR CONSTRUCTION LEVELS. 60343287-C0260-TSS-001 TO 002 FOR TRAFFIC SIGN SCHEDULE. REFER TO TRAFFIC SIGN SCHEDULE PAGES 1 & 2

**KEY**

- SIGN PLATE TO BE ERECTED ON A NEW POST. REFER TO TRAFFIC SIGN SCHEDULE DRAWING NO. 60343287-C0260-TSS-001 TO 002
- RS-X**
- ROAD MARKING REFERENCE (SEE TABLE 1)
- NEW WAITING RESTRICTION (PRIMROSE YELLOW)
- EXISTING KERB
- KERB BUILD OUT
- NEW SINUSOIDAL SPEED HUMP
- BUILD OUT
- TACTILE CROSSING
- EXISTING RAISED TABLE
- EXISTING ROAD GULLY: REFER TO SERIES 500
- NEW PRECAST TRAPPED GULLY: REFER TO SERIES 500
- BOLLARD - APPLY RED AND WHITE RETRO-REFLECTIVE BANDING. RED BANDING TO FACE APPROACHING TRAFFIC.

Rev/No	Date	Amendment	Drawn	Design	Checked	Approved
B	12/01/16	REVISED LOCATION OF SIGN POST	MG	MG	AGB	AB
A	04/01/16	REVISED WAITING RESTRICTIONS EXTENT	MG	MG	JCR	AB



**Project** IVYDALE TRAFFIC CALMING REVIEW

**Title** 1200 SERIES ROAD MARKINGS AND SIGNS SHEET 3 OF 5

**Contract No.** 60343287-C0260

**Scale** 1:250 **Purpose** FOR CONSTRUCTION

**Drawing No.** 60343287-C0260-1200-003

**Date Drawn** JANUARY 2016 **Date Issued** 26 JANUARY 2016


Based upon the Ordnance Survey 1:1250 mapping with the permission of the Controller of Her Majesty's Stationary Office © Crown Copyright 2016. Unauthorised reproduction and any Crown Copyright infringements may lead to prosecution or civil proceedings. On behalf of London Borough of Southwark. Licence No. 0100019252.

SECTION G

173

185

197

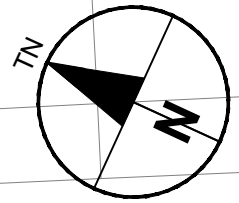

IVYDALE ROAD

LIMESFORD ROAD

TABLE 1- ROAD MARKING SCHEDULE ( TSRGD 2002 )

REF No:	DWG No:	MARK (mm)	GAP (mm)	WIDTH (mm)	TYPE	COMMENT
1	1003	600	300	200	INTERMITTENT	GIVEWAY MARKING
2	1004	4000	2000	100	INTERMITTENT	HAZARD MARKING
3	1018.1	50	50	50	CONTINUOUS	WAITING RESTRICTION ( PRIMROSE YELLOW)
4	1057	1780	-	-	SYMBOL	CYCLE LOGO
5	1062	-	-	-	SYMBOL	ROAD HUMPH MARKING

PH 202

SECTION H

192

21

22

22


22

22

22

231

233

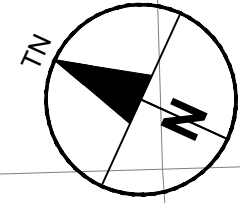

IVYDALE ROAD

HARLESCOTT ROAD

COBBLES

EG

PG

BO

RS-1

EG

PG

BO

COBBLES

BR SETTS

COBBLES

PAVING

STEP

BTIC

STEP

STEP

STEP

STEP

STEP

220

222

224

226

228

230

232

234

236

238

240

Based upon the Ordnance Survey 1:1250 mapping with the permission of the Controller of Her Majesty's Stationary Office © Crown Copyright 2016. Unauthorised reproduction and any Crown Copyright infringements may lead to prosecution or civil proceedings. On behalf of London Borough of Southwark. Licence No. 0100019252.

NOTES / LEGEND

- NOTES:
- ALL LINING & SIGNING TO BE IN ACCORDANCE WITH TRAFFIC SIGNS REGULATIONS & GENERAL DIRECTIONS 2002
  - ALL DIMENSIONS ARE IN METRES UNLESS OTHERWISE STATED TO BE READ IN CONJUNCTION WITH DRAWING NO.
  - 60343287-C0260-LP-001 FOR LOCATION PLAN.  
60343287-C0260-200-001 TO 005 FOR SITE CLEARANCE PLAN.  
60343287-C0260-1100-001 TO 005 FOR KERBING AND FOOTWAY  
60343287-C0260-CL-001 TO 004 FOR CONSTRUCTION LEVELS.  
60343287-C0260-TSS-001 TO 002 FOR TRAFFIC SIGN SCHEDULE.  
REFER TO TRAFFIC SIGN SCHEDULE PAGES 1 & 2

- KEY
- SIGN PLATE TO BE ERECTED ON A NEW POST. REFER TO TRAFFIC SIGN SCHEDULE DRAWING NO. 60343287-C0260-TSS-001 TO 002
  - RS-X
  - ROAD MARKING REFERENCE (SEE TABLE 1)
  - NEW WAITING RESTRICTION (PRIMROSE YELLOW)
  - EXISTING KERB
  - KERB BUILD OUT
  - NEW SINUSOIDAL SPEED HUMP
  - BUILD OUT
  - TACTILE CROSSING
  - EXISTING RAISED TABLE
  - EG EXISTING ROAD GULLY: REFER TO SERIES 500
  - PG NEW PRECAST TRAPPED GULLY: REFER TO SERIES 500
  - BO BOLLARD - APPLY RED AND WHITE RETRO-REFLECTIVE BANDING. RED BANDING TO FACE APPROACHING TRAFFIC.

Rev/No	Date	Amendment	Drawn	Design	Checked	Approved
B	12/01/16	REVISED LOCATION OF SIGN POST	MG	MG	AGB	AB
A	04/01/16	REVISED WAITING RESTRICTIONS EXTENT	MG	MG	JCR	AB



Project		IVYDALE TRAFFIC CALMING REVIEW	
Title		1200 SERIES ROAD MARKINGS AND SIGNS SHEET 4 OF 5	
Contract No.	60343287-C0260	Drawn	MG
Scale	1:250	Designed	MG
Drawing No.	60343287-C0260-1200-004	Checked	AGB
		Approved	AB
Date Drawn	JANUARY 2016	Date Issued	26 JANUARY 2016



SECTION I

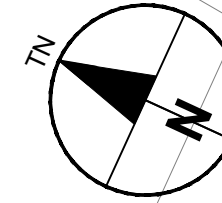


TABLE 1- ROAD MARKING SCHEDULE ( TSRGD 2002 )

REF No:	DWG No:	MARK (mm)	GAP (mm)	WIDTH (mm)	TYPE	COMMENT
1	1003	600	300	200	INTERMITTENT	GIVEWAY MARKING
2	1004	4000	2000	100	INTERMITTENT	HAZARD MARKING
3	1018.1	50	50	50	CONTINUOUS	WAITING RESTRICTION ( PRIMROSE YELLOW)
4	1057	1780	-	-	SYMBOL	CYCLE LOGO
5	1062	-	-	-	SYMBOL	ROAD HUMPS MARKING

NOTES / LEGEND

- NOTES:
- ALL LINING & SIGNING TO BE IN ACCORDANCE WITH TRAFFIC SIGNS REGULATIONS & GENERAL DIRECTIONS 2002
  - ALL DIMENSIONS ARE IN METRES UNLESS OTHERWISE STATED TO BE READ IN CONJUNCTION WITH DRAWING NO.
  - 60343287-C0260-LP-001 FOR LOCATION PLAN.  
60343287-C0260-200-001 TO 005 FOR SITE CLEARANCE PLAN.  
60343287-C0260-1100-001 TO 005 FOR KERBING AND FOOTWAY  
60343287-C0260-CL-001 TO 004 FOR CONSTRUCTION LEVELS.  
60343287-C0260-TSS-001 TO 002 FOR TRAFFIC SIGN SCHEDULE.  
REFER TO TRAFFIC SIGN SCHEDULE PAGES 1 & 2

- KEY
- SIGN PLATE TO BE ERECTED ON A NEW POST. REFER TO TRAFFIC SIGN SCHEDULE DRAWING NO. 60343287-C0260-TSS-001 TO 002
  - RS-X**
  - ROAD MARKING REFERENCE (SEE TABLE 1)
  - NEW WAITING RESTRICTION (PRIMROSE YELLOW)
  - EXISTING KERB
  - KERB BUILD OUT
  - NEW SINUSOIDAL SPEED HUMP
  - BUILD OUT
  - TACTILE CROSSING
  - EXISTING RAISED TABLE
  - EXISTING ROAD GULLY : REFER TO SERIES 500
  - NEW PRECAST TRAPPED GULLY: REFER TO SERIES 500
  - BOLLARD - APPLY RED AND WHITE RETRO-REFLECTIVE BANDING. RED BANDING TO FACE APPROACHING TRAFFIC.

Revision	Date	Amendment	Drawn	Design	Checked	Approved
B	12/01/16	REVISED LOCATION OF SIGN POST	MG	MG	AGB	AB
A	04/07/15	REVISED WAITING RESTRICTIONS EXTENT	MG	MG	JCR	AB



<b>Project</b>		IVYDALE TRAFFIC CALMING REVIEW	
<b>Title</b>		1200 SERIES ROAD MARKINGS AND SIGNS SHEET 5 OF 5	
<b>Contract No.</b>	60343287-C0260	<b>Drawn</b>	MG
<b>Scale</b>	1:250	<b>Designed</b>	MG
<b>Drawing No.</b>	60343287-C0260-1200-005	<b>Checked</b>	AGB
<b>Date Drawn</b>	JANUARY 2016	<b>Approved</b>	AB
<b>Date Issued</b>	26 JANUARY 2016	<b>Rev.</b>	B

Based upon the Ordnance Survey 1:1250 mapping with the permission of the Controller of Her Majesty's Stationary Office © Crown Copyright 2016. Unauthorised reproduction and any Crown Copyright infringements may lead to prosecution or civil proceedings. On behalf of London Borough of Southwark. Licence No. 0100019252.