

		Local parking amendment
Reference	16/17_Q1_009	Location overview
Location	Linsey Street /Alexis Street	
Proposal	To install new 'no stopping on entrance' markings (school keep clear) on Linsey Street and to relocate 'no stopping on entrance markings' (school keep clear) in Alexis Street.	
Community council meeting	Bermondsey and Rotherhithe	
Community council date	22 June 2016	
Ward(s) affected	Grange	

Local parking amendment

A local parking amendment (LPA) is small project to change an existing parking restriction or to introduce a new one.

These tend to be carried out in locations where we have had a request to look at dangerous or obstructive parking and where small lengths of restrictions could provide a solution.

Request

On 2 May 2016 the council received a request from the St James' CE primary School requesting new 'no stopping on entrance' markings on Linsey Street and to relocate 'no stopping on entrance' marking in Alexis Street.

Location

Linsey Street and Alexis Street are mostly unrestricted with sections of double yellow lines, 'no stopping on entrance' markings and disabled bays.

Investigation and conclusions

Officers met with a representative from the St James' CE Primary School and carried out a site visit to discuss the changes the school has made to pedestrian accesses. The school have opened a new pupil entrance/exit on Linsey Street which exits via the gate adjacent to the school's playing area.

They have stopped using the original pupil entrance/exit and are now using a new controlled day entrance/exit on Alexis Street, where pupils can only enter and leave the school during school hours.

Due to the high density of residential properties, parking on both streets is in high demand. This increases during the school pickup/drop off times.

Recommendation

Based on our investigation and conclusions the council are recommending the introduction of new 'no stopping on entrance' road markings on Linsey Street and to relocate the existing 'no stopping on entrance' road markings on Alexis Street to maintain pupil safety when entering/leaving St James' CE Primary School.

Please note that the existing two school keep clears will increase to three, all of which are located adjacent to pupil entrances to the school.


A detailed design drawing of the proposal is attached.

Next steps

Should the community council approve this local parking amendment, it is expected that statutory consultation will commence in August 2016.

Following the statutory consultation period, the council will make arrangements to install the restrictions (road marking and signage at the location).

Should objections be received during the statutory consultation period, these will be presented at the next community council meeting for determination.

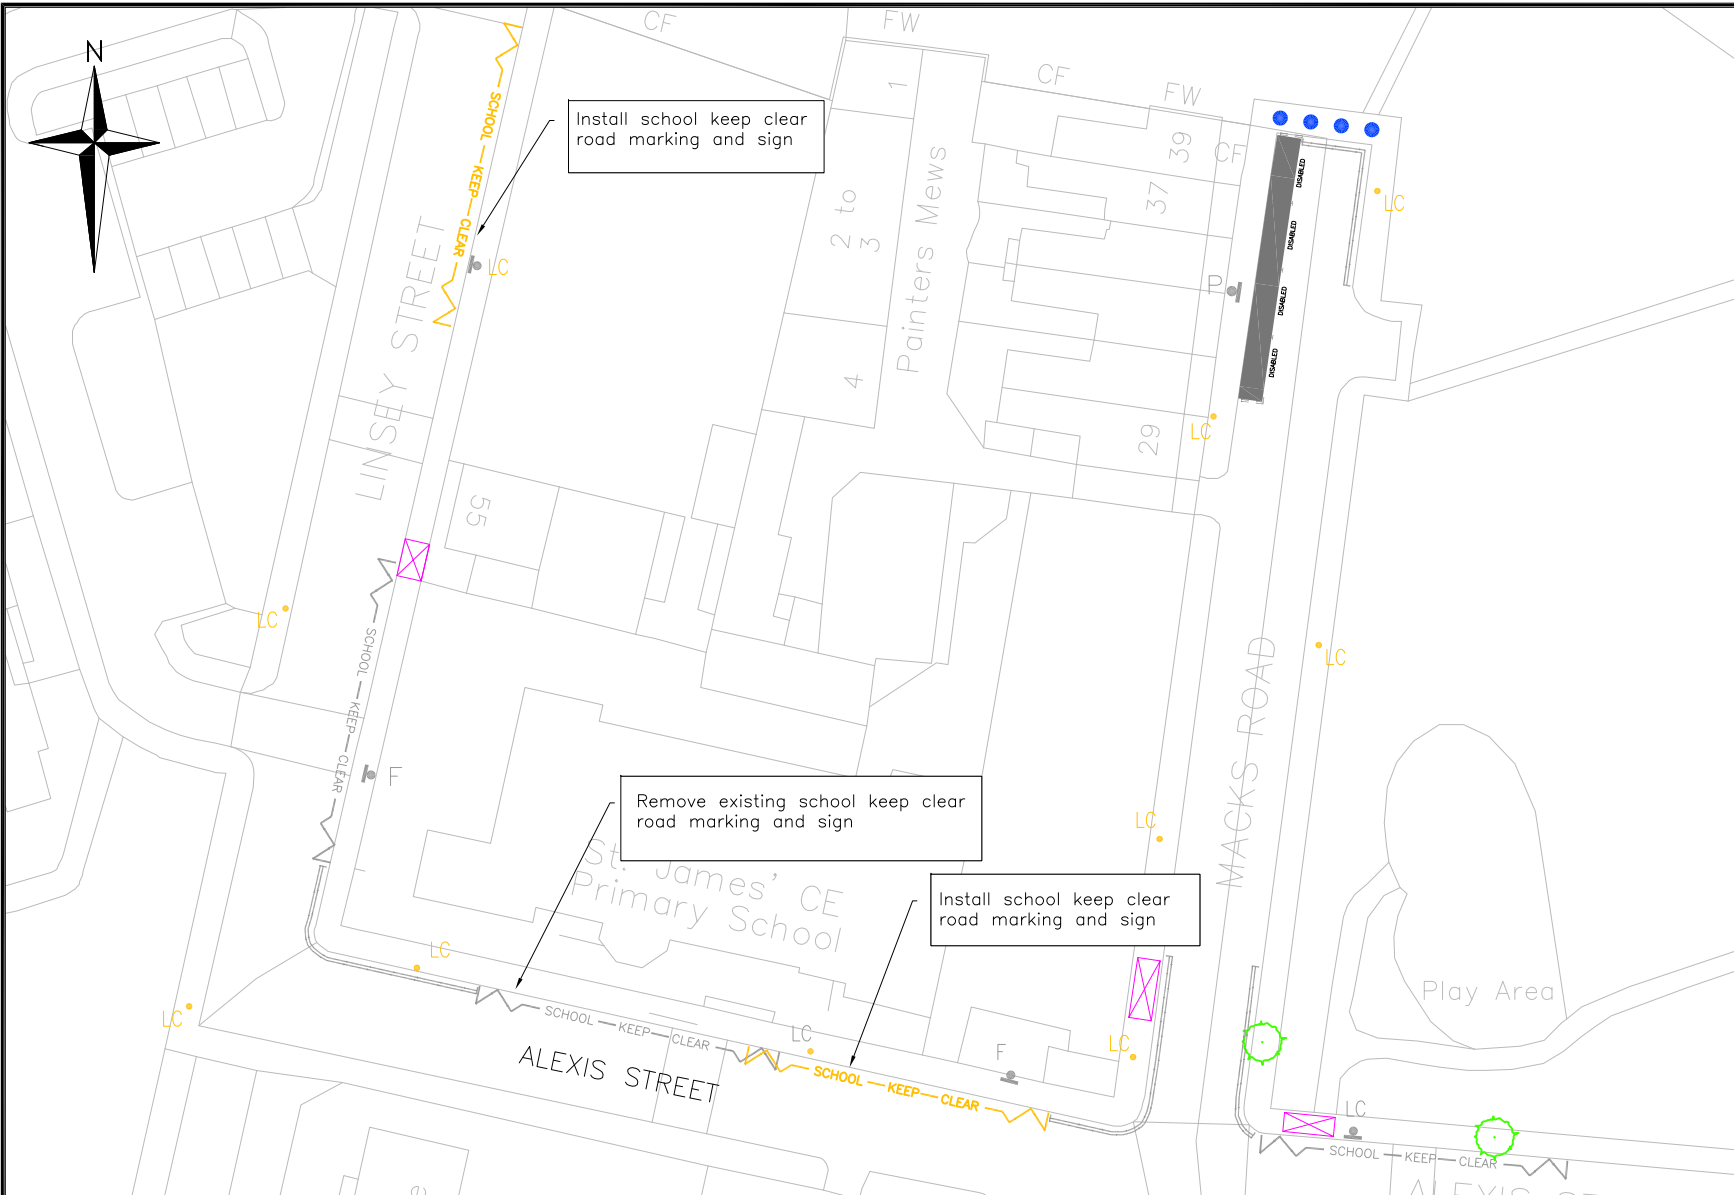

LEGEND

- Existing double yellow lines
- Proposed school keep clear
- - - Existing school keep clear
- Tree

Highways
Parking Design

Environment and Leisure
Floor 3, hub 1
Southwark Council
160 Tooley Street
PO Box 64529
London, SE1P 5LX

www.southwark.gov.uk/parkingprojects



Project
1617 LOCAL PARKING AMENDMENTS

Drawing Title
LINSEY STREET/ALEXIS STREET
PROPOSED SCHOOL KEEP CLEARS

Community Council BERMONDSEY AND ROTHERHITHE				
Ward(s) GRANGE				
Date	Scale	Drn	Chk	App
24/05/16	NTS @ A4	MH	GD	PG
Dwg No.	1617Q1009			Rev
Status	DETAILED DESIGN			A

Rev	Date	Description	Drn	Chk	App