

		<h2>Local parking amendment</h2>	
Reference	16/17_Q1_002	Location overview	
Location	Harper Road		
Proposal	To install double yellow lines on the east and northeast side and the southwest side to improve traffic flow and access at any time.		
Community council meeting	Borough, Bankside and Walworth		
Community council date	29 June 2016		
Ward(s) affected	Chaucer		

Local parking amendment
<p>A local parking amendment (LPA) is small project to change an existing parking restriction or to introduce a new one.</p> <p>These tend to be carried out in locations where we have had a request to look at dangerous or obstructive parking and where small lengths of restrictions could provide a solution.</p>
Request
<p>On 29 February 2016 the council received a request from a resident who raised concerns about obstructive and dangerous parking on Harper Road at evenings and weekends.</p> <p>The resident raised concerns that the Academy occasionally holds functions during the evenings and at weekends, as a result more vehicles are parking in Harper Road, some of which are parking dangerously or inconsiderately on the existing single yellow line restriction.</p> <p>This type of parking activity can pose a safety risk to all road users.</p>
Location
<p>Harper Road is part of the Newington (D) controlled parking zone which operates Monday to Friday 8.30am – 6.30pm. It is within short walking distance to many leisure attractions.</p> <p>With the parking zone effectively free and unrestricted in the evening and weekends, this allows vehicles to park on single yellow lines making the street an attractive parking location for non-residents.</p>
Investigation and conclusions
<p>An officer was unable to visit this location after the CPZ operational hours but did visit this location on 17 March 2016. It was noted on the site visit that all the single yellow lines would provide an option for parking outside of CPZ operation times and that this could demonstrate an access problem for emergency vehicles.</p> <p>The highway width in Harper Road varies between 8.2 metres and 9 metres and there are certain sections in the road where double yellow lines are required to improve safety for all road users, particularly on the bend in the road where sight lines are reduced and close to the width restriction south of Falmouth Road.</p>
Recommendation
<p>Based on our investigation and conclusions, officers are recommending the replacement of single yellow lines with double yellow lines on the north and south sides adjacent to the width restriction and on the east side of Harper Road.</p> <p>A detailed design drawing of the proposal is provided within this document.</p>
Next steps

Should the community council approve this local parking amendment, it is expected that statutory consultation will commence in August 2016.

Following the statutory consultation period, the council will make arrangements to install the restrictions (road marking and signage at the location).

Should objections be received during the statutory consultation period, these will be presented at the next community council meeting for determination.

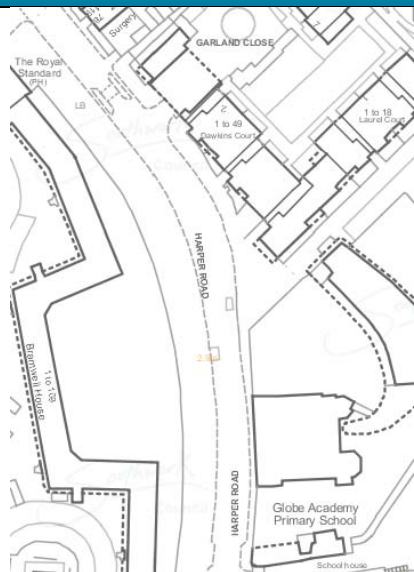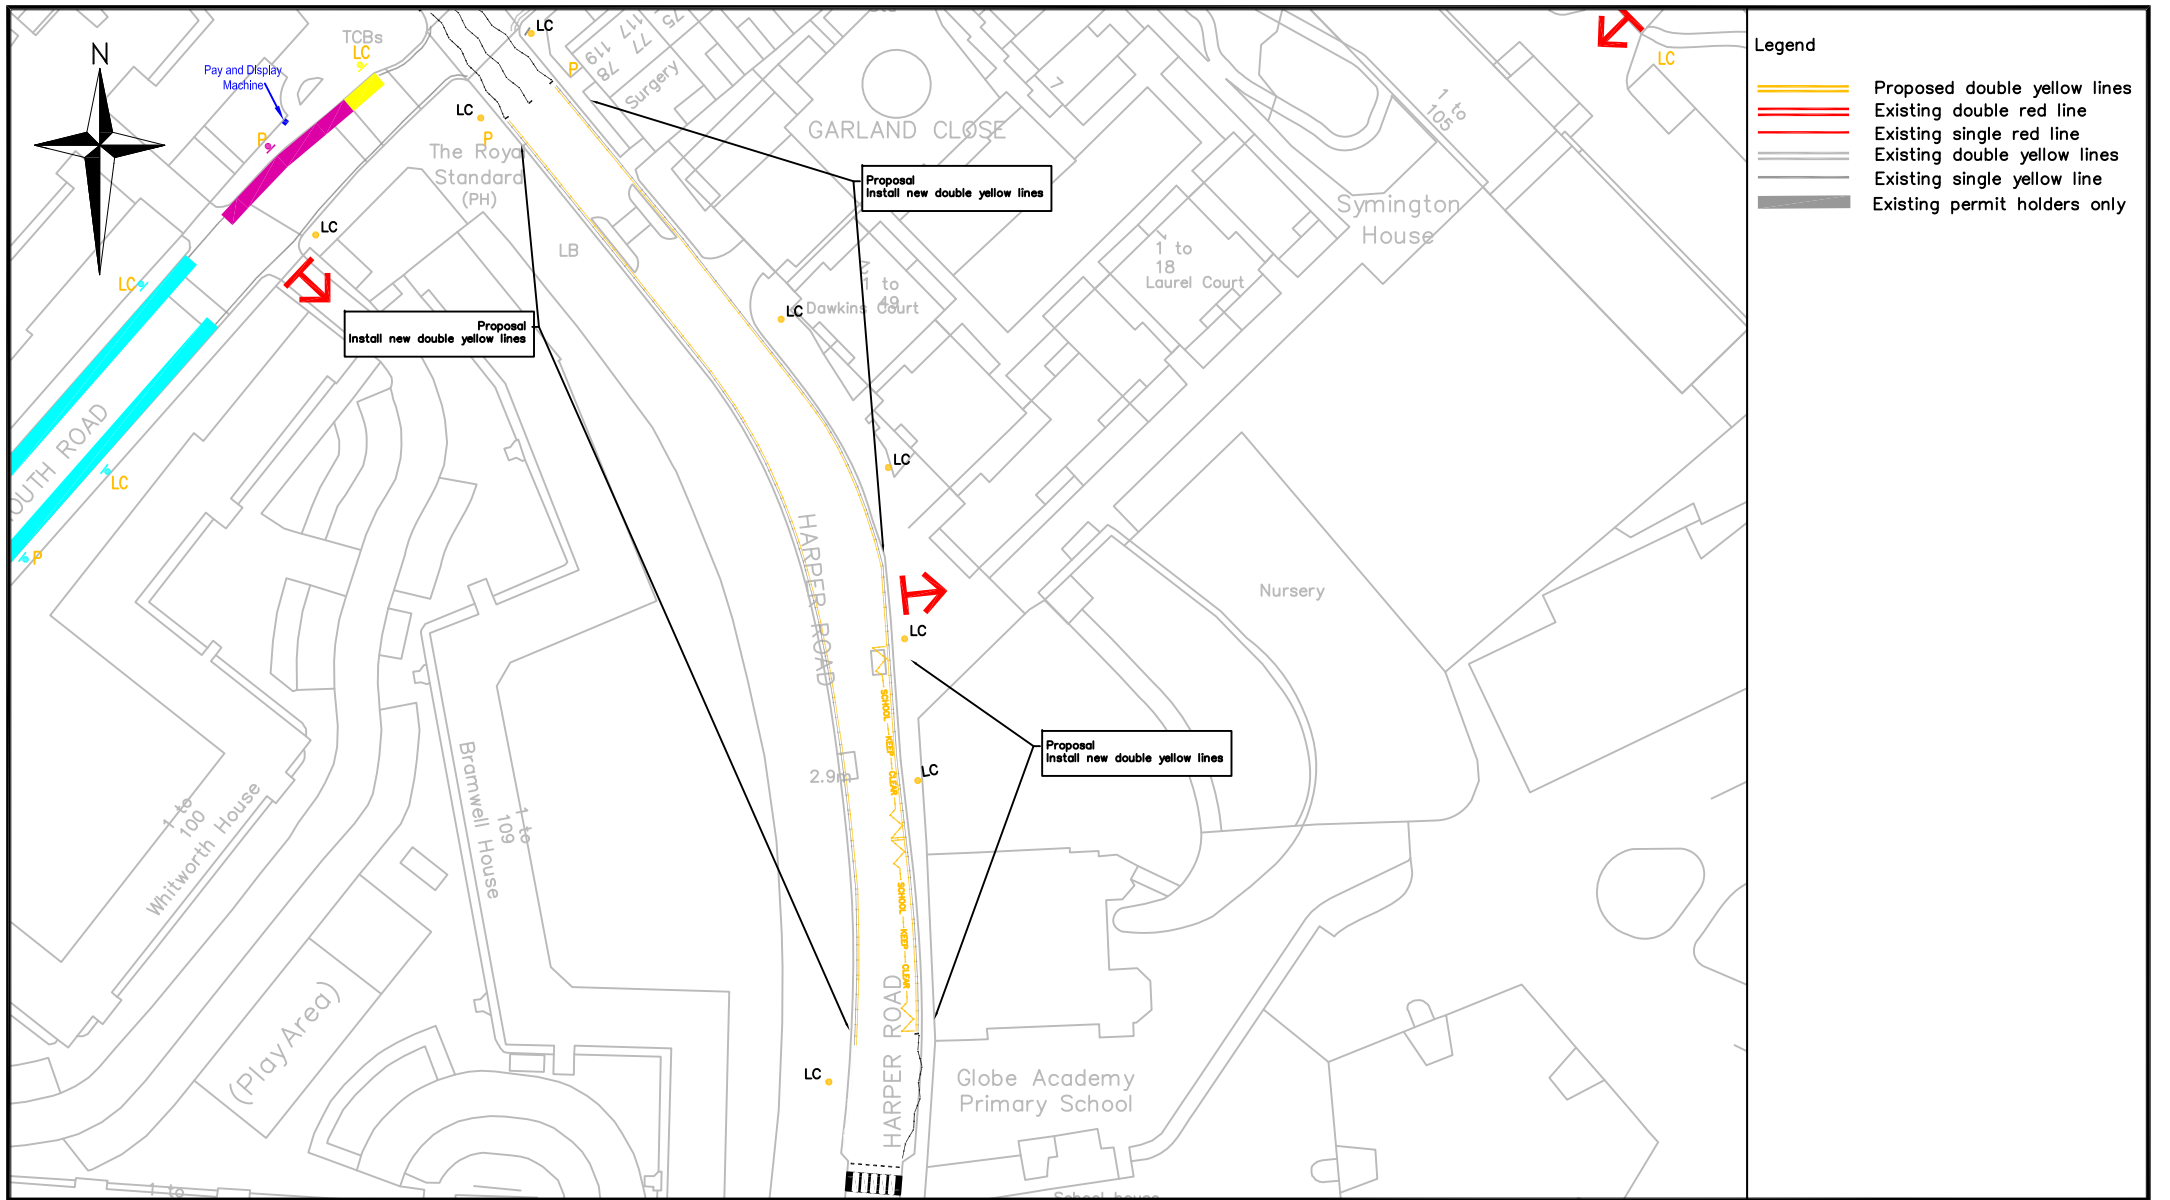

**Highways
Parking Design**

Environment and Leisure
Floor 3, hub 1
Southwark Council
160 Tooley Street
PO Box 64529
London, SE1P 5LX

www.southwark.gov.uk/parkingprojects



Project
1516 LOCAL PARKING AMENDMENT

Drawing Title
HARPER ROAD
PROPOSED DOUBLE YELLOW LINES

Community Council
BOROUGH, BANKSIDE AND WALWORTH

Ward(s)
CHAUCER

Date	Scale	Drn	Chk	App
04/04/16	1:500@A4	MH	PG	PG
Dwg No.	1617Q1002			Rev
Status	DETAILED DESIGN			A

Rev	Date	Description	Drn	Chk	App