


NOTES

1. THIS DRAWING IS COPYRIGHT.
2. THE CONTRACTOR AND HIS SUBCONTRACTOR ARE TO VERIFY ALL DIMENSIONS ON SITE PRIOR TO MAKING STOP DRAWINGS OR COMMENCING MANUFACTURE.
3. DO NOT SCALE THIS DRAWING. THE CONTRACTOR IS TO BRING TO THE NOTICE OF THE ENGINEER ANY DISCREPANCIES CONTAINED IN THIS DRAWING PRIOR TO WORK COMMENCEMENT.
4. THIS DRAWING IS TO BE READ IN CONJUNCTION WITH ALL RELEVANT ARCHITECTS, ENGINEERS AND SPECIALIST SUB-CONTRACTORS DRAWINGS AND THE SPECIFICATION.
5. ALL SETTING OUT TO BE IN ACCORDANCE WITH THE ARCHITECTS DRAWINGS. ANY DISCREPANCIES BETWEEN THE ENGINEERS AND THE ARCHITECTS DRAWINGS TO BE REFERRED TO THE ARCHITECT BEFORE PROCEEDING. DIMENSIONS MUST NOT BE SCALED.

HEALTH & SAFETY:

ALL WORKS TO BE CARRIED OUT BY A CONTRACTOR COMPETENT TO UNDERTAKE THE CONSTRUCTION OF WORKS AS INDICATED ON THIS DRAWING. THIS DRAWING IS TO BE READ IN CONJUNCTION WITH THE JOB SPECIFIC RISK ASSESSMENT. THE HAZARDS NOTED ARE IN ADDITION TO THE NORMAL HAZARDS AND RISKS FACED BY A COMPETENT CONTRACTOR WHEN DEALING WITH THE TYPE OF WORKS DETAILED ON THIS DRAWING.

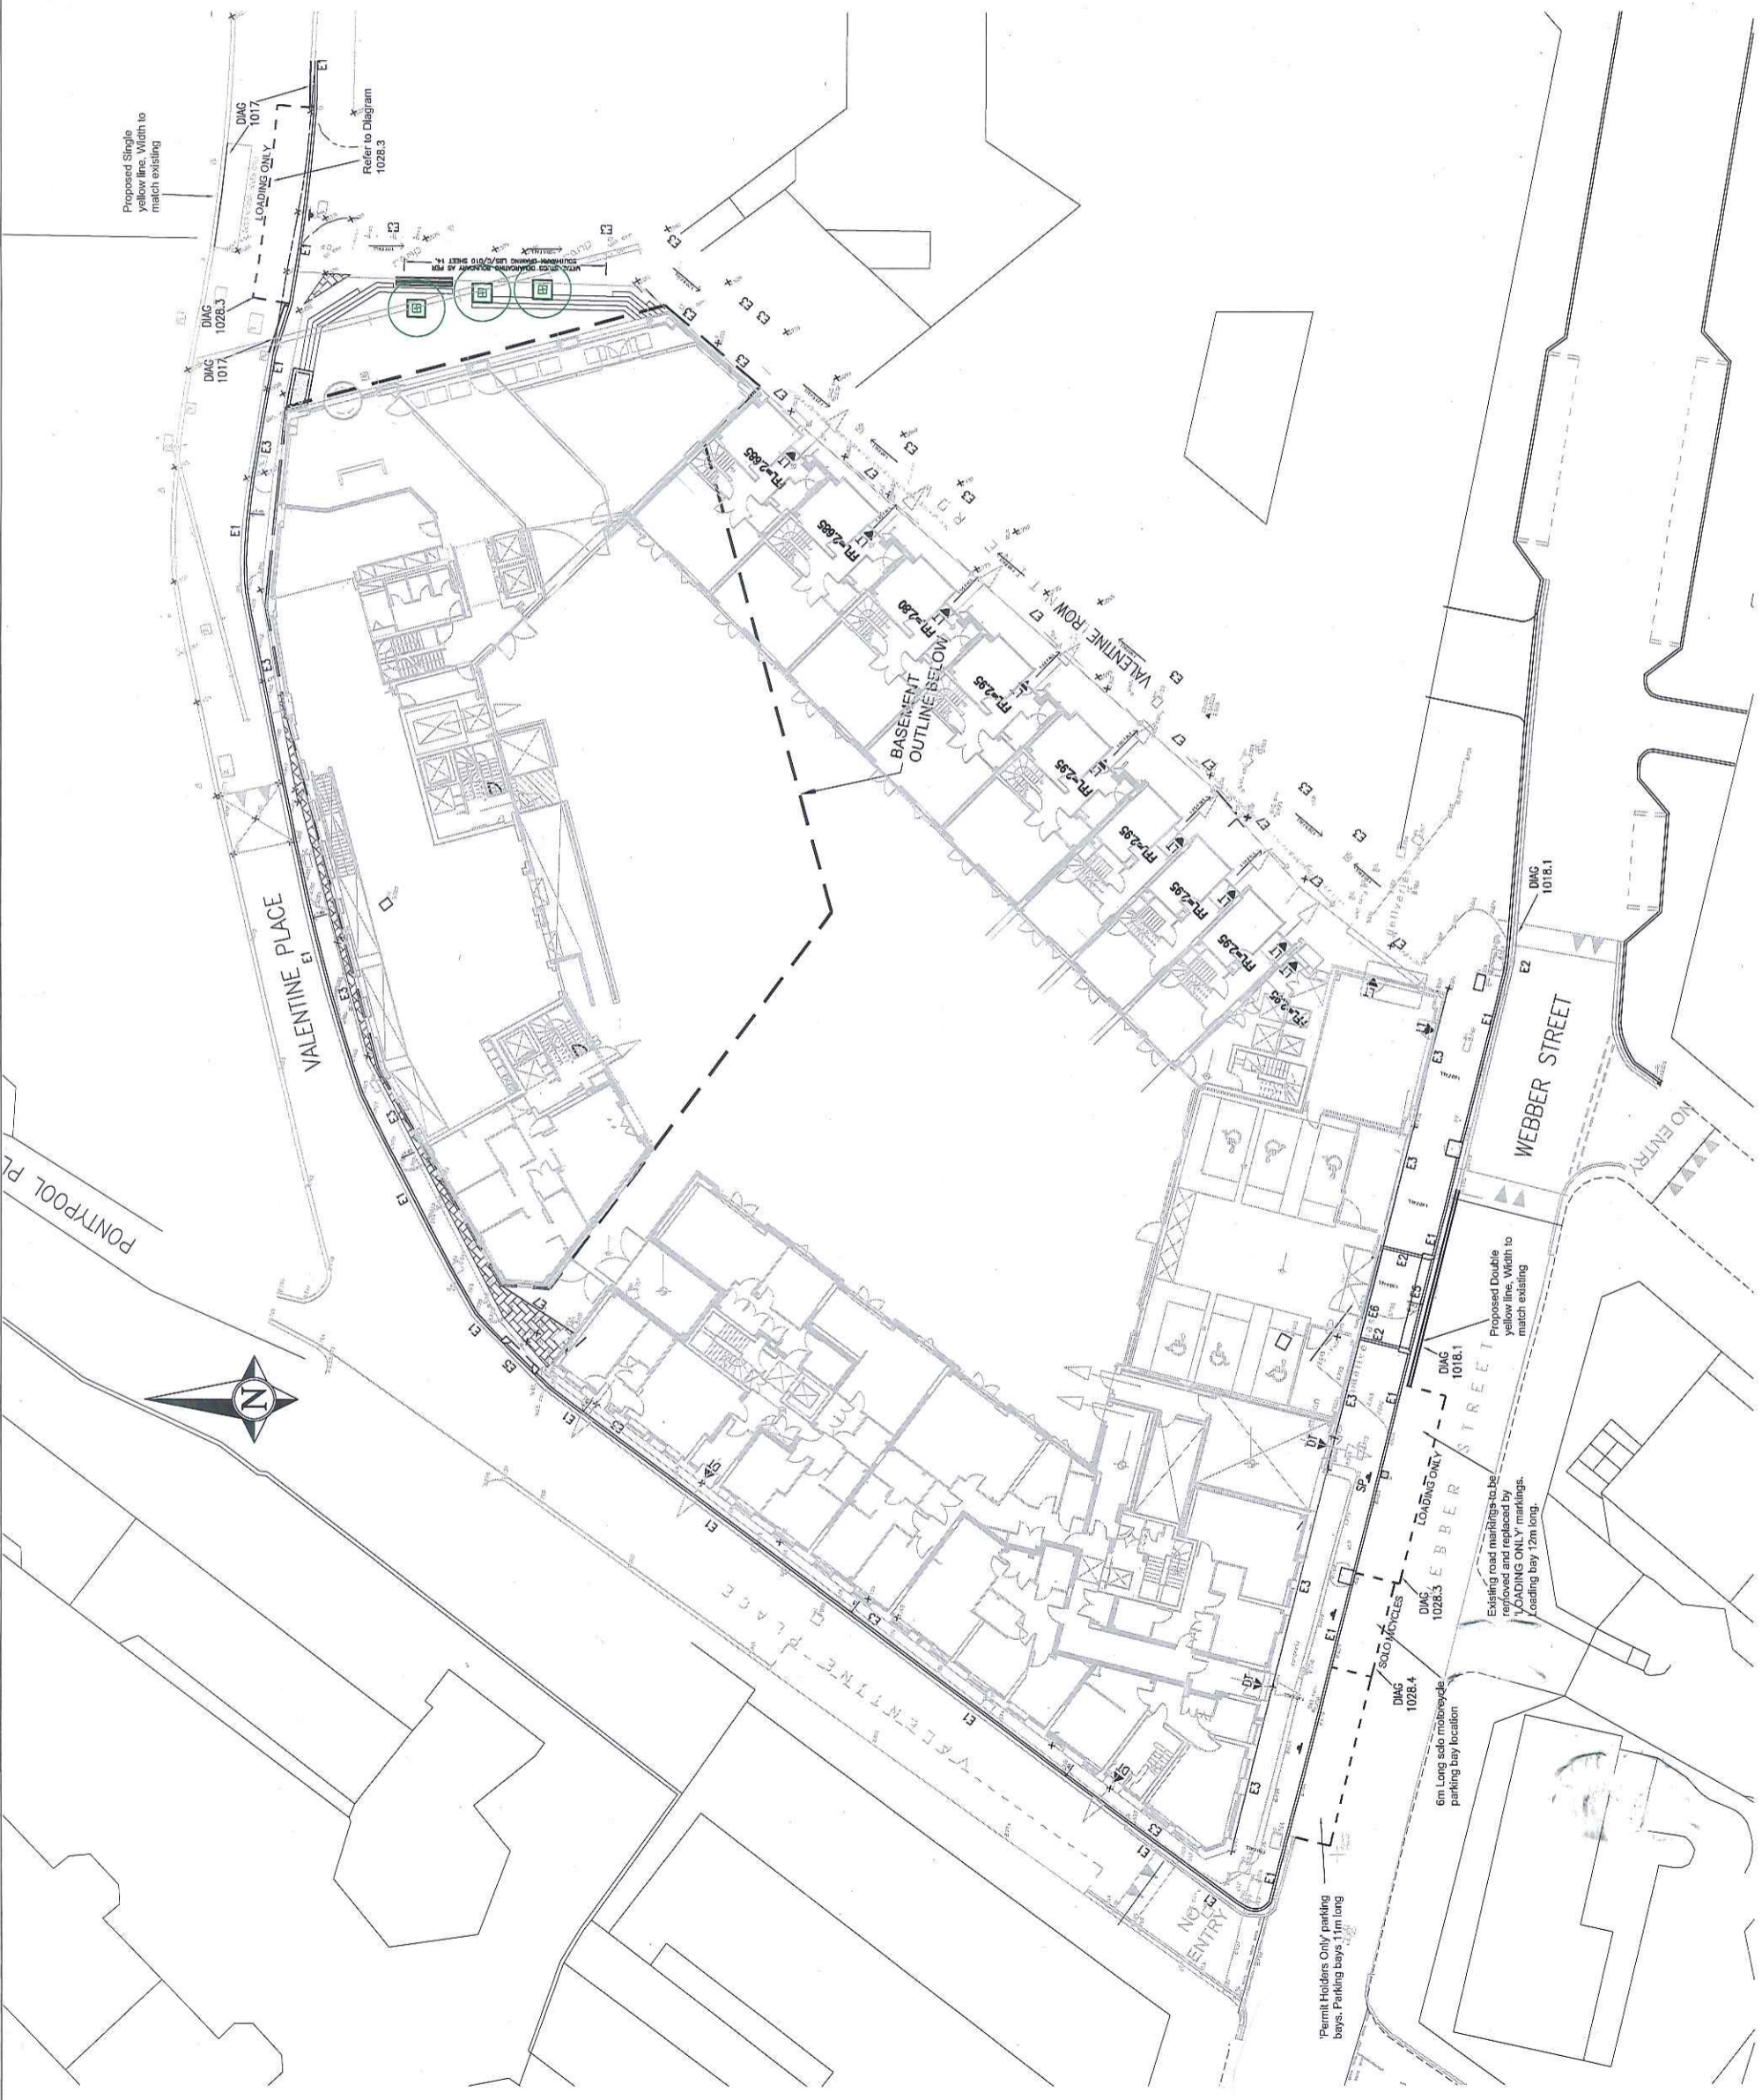

EXISTING REMOVED TO PARKING REF
 P1 AMENDED TO SCC COMMENTS 20.04.16
 P2 AMENDED TO SCC COMMENTS 20.04.16
 P3 AMENDED TO SCC COMMENTS 06.10.15
 P4 AMENDED TO SCC COMMENTS 06.10.15
INFORMATION

Crest
 7th Floor, New Fetter Lane
 8-10 New Fetter Lane
 London
 EC4A 1AZ
 Tel: 0203 640 7555
 Fax: 0203 640 7556
 www.crestmichelson.com

Address: VALENTINE PLACE
 City/Town: LONDON
 Scale: 1:200
 Date: 11 MAY 15
 Drawing No: 14499TA-3304
 Revision: P5