


Reference	16/17_Q1_007	Location overview
Location	Barry Road/Peckham Rye	
Proposal	To install double yellow lines to prevent inconsiderate parking and access to bus stop for buses	
Community council meeting	Peckham and Nunhead	
Community council date	29 June 2016	
Ward(s) affected	Peckham Rye	

Local parking amendment

A local parking amendment (LPA) is small project to change an existing parking restriction or to introduce a new one.

These tend to be carried out in locations where we have had a request to look at dangerous or obstructive parking and where small lengths of restrictions could provide a solution.

Request

The council received a request from Transport for London Buses to investigate a number of problem locations on bus routes that operate through the southern part of the borough, this included the southbound bus stop located in Barry Road where it meets Peckham Rye. TfL raised the following issue:

“Buses turning right from Peckham Rye southbound into Barry Rd southbound might encroach near to vehicles parked in the northernmost one / two parking bays located along the eastern kerb on Barry Road”

Location

Barry Road / Peckham Rye is a Classified Road with sections of double yellow lines and disabled parking bays. This section of the road has an estate agent and The Clock House public house. An existing time limited 30 minute free parking bay provides space for those that want to park short term.

Investigation and conclusions

An officer visited this location on 4 May 2016 to ascertain the need to install new double yellow lines, to provide access to the bus stop at any time.

The following was noted at the time of the site visit:

- An officer spoke to two bus drivers who said they have no problems approaching the bus stop southwards from Peckham Rye on the southeast side.
- Our observation and feedback with two bus drivers is not representative of problems buses may experience as our site visit only provided us with a snapshot of the current arrangement and it is noted that traffic flow and parking will differ.
- It was observed that two vehicles parked opposite the bus stop of the northwest side restricted traffic flow approaching the junction with Peckham Rye when buses were stopped on the bus stop
- Buses do cross centre line, however, and traffic delays were observed

Recommendation

Based on our investigation and conclusions, the council are recommending that double yellow lines are extended on the northwest side approach the junction with Peckham Rye.

Although the double yellow lines may seem excessive, it should be noted that the proposed extents protect two dropped kerbs, one of which serves the off-street parking for a multiple occupancy apartment block. Therefore, we do not expect a net loss of approximately 2 parking spaces to have a significant negative impact on parking in the area.

This proposal will prevent all day parking but will also guarantee a loading provision for up to 40mins if loading/unloading is observed.


A detailed design drawing of the proposal is provided within this document.

Next steps

Should the community council approve this local parking amendment, it is expected that statutory consultation will commence in August 2016.

Following the statutory consultation period, the council will make arrangements to install the restrictions (road marking and signage at the location).

Should objections be received during the statutory consultation period, these will be presented at the next community council meeting for determination.

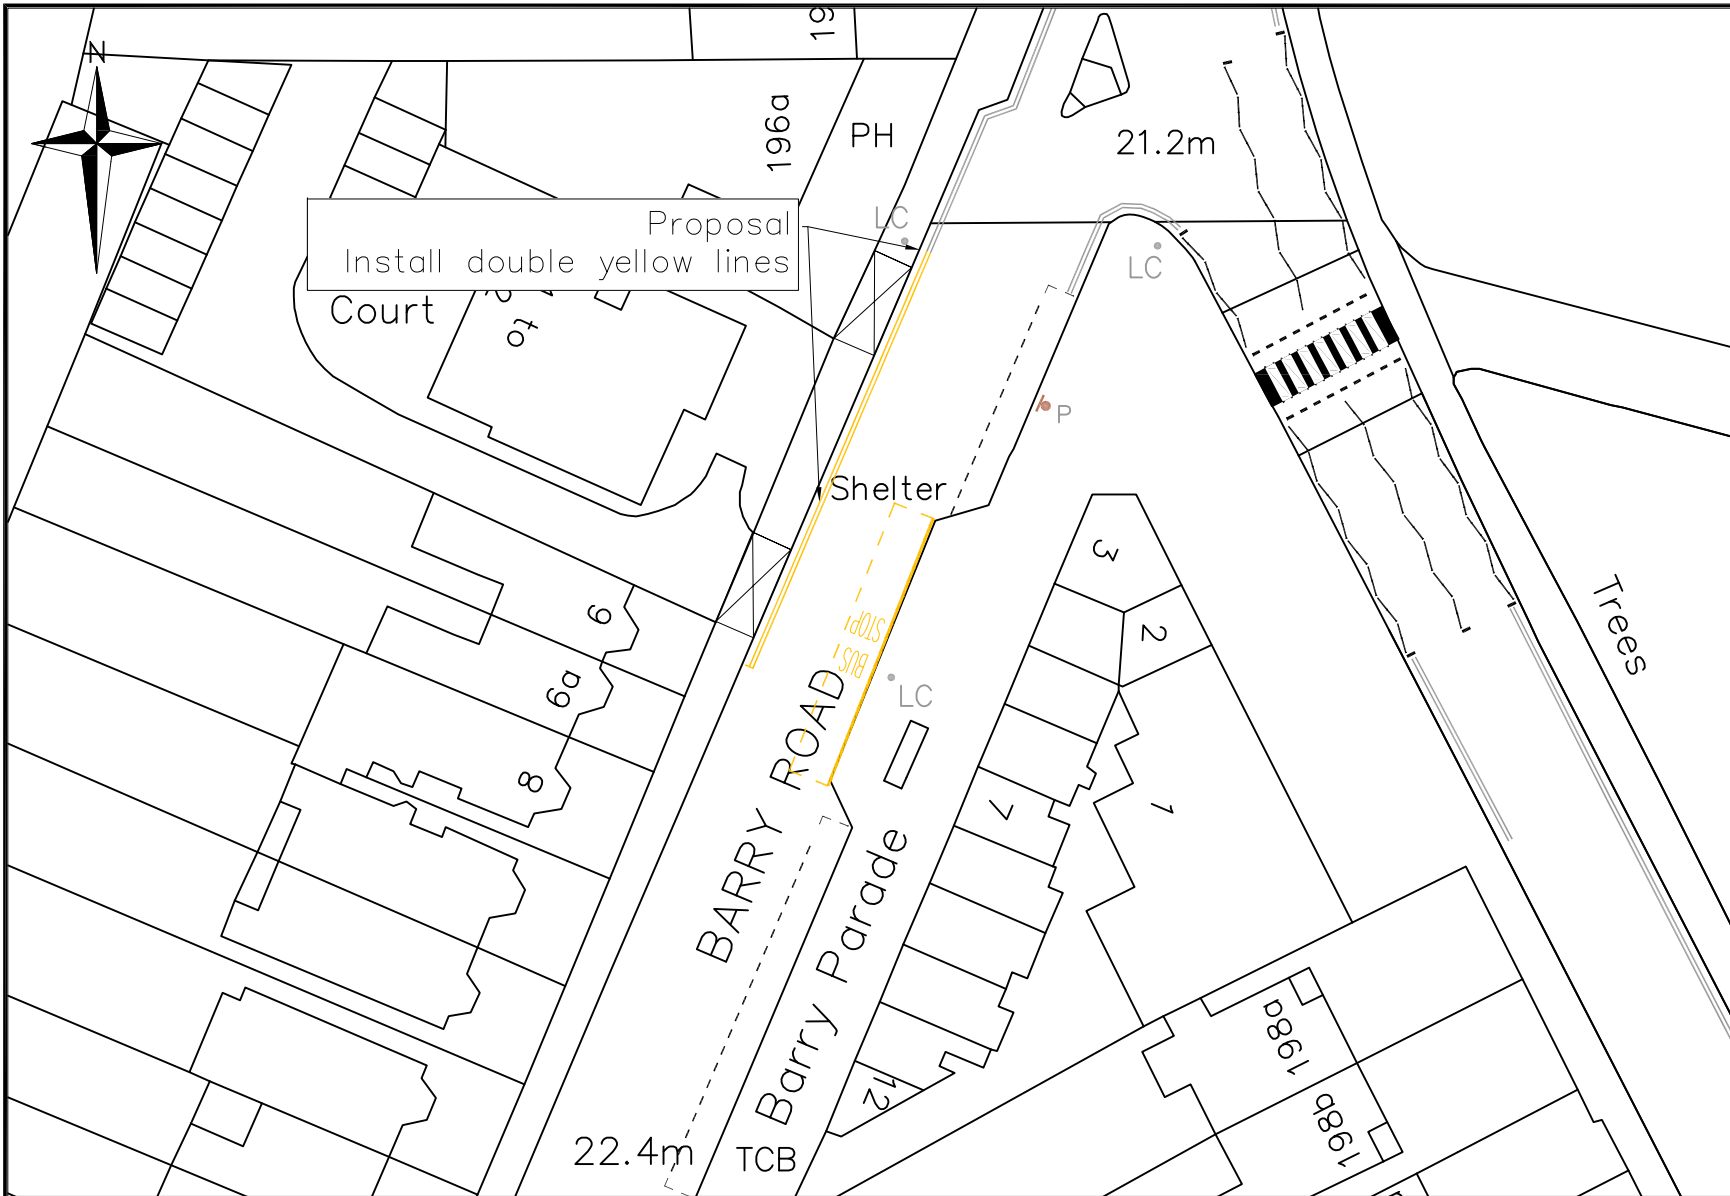

LEGEND
 — EXISTING DOUBLE YELLOW LINES
 — PROPOSED DOUBLE YELLOW LINES

Public Realm Projects
 Parking Design

Environment and Leisure
 Floor 3, hub 1
 Southwark Council
 160 Tooley Street
 PO Box 64529
 London, SE1P 5LX

www.southwark.gov.uk/parkingprojects



Project
 1617 LOCAL PARKING AMENDMENTS

Drawing Title
 BARRY ROAD (PARADE)
 PROPOSED DOUBLE YELLOW LINE
 BUS RELIABILITY MEASURE

Community Council
 PECKHAM AND NUNHEAD

Ward(s)
 PECKHAM RYE

Date	Scale	Drn	Chk	App
04/05/16	1:500 @ A4	MH	PG	PG

Dwg No. 1617Q1007

Status DETAILED DESIGN

Rev

A

Rev	Date	Description	Drn	Chk	App

© Crown copyright and database rights 2014 Ordnance Survey (0100019252)