


Reference	16/17_Q1_013	Location overview
Location	Rye Hill Park	
Proposal	To install double yellow lines to prevent obstructive parking and maintain access for refuse vehicles at Nos.34 to 120 Rye Hill Park	
Community council meeting	Peckham and Nunhead	
Community council date	29 June 2016	
Ward(s) affected	Peckham Rye	

Local parking amendment

A local parking amendment (LPA) is small project to change an existing parking restriction or to introduce a new one.

These tend to be carried out in locations where we have had a request to look at dangerous or obstructive parking and where small lengths of restrictions could provide a solution.

Request

The council received a request from Waste Management to investigate a number of problematic locations where large refuse lorries are access issues due to inconsiderate and obstructive parking.

One of the locations included the access to Nos. 34 to 120 Rye Hill Park.

Location

The parking in Rye Hill Park is mostly unrestricted apart from small sections of double yellow lines and disabled parking bays.

Investigation and conclusions

Waste management require double yellow lines to prevent vehicles parking and to allow constant access to this part of the public highway and the estate road.

By proposing double yellow lines, this will improve inter-visibility, safety and access for all road users, particularly larger vehicles.

The council do intend to propose double yellow lines on all road junctions within the borough on a ward by ward basis. However, as access problems with this particular public highway/estate road junction has been brought to our attention, we are recommending it is accelerated through the LPA process, to maintain the refuse collection from tower block nos.34 to 120.

Recommendation

Based on our investigation and conclusions the council are recommending that double yellow lines are installed on both entrances to the estate block on Rye Hill Park.

We do not expect the proposal to have a significant negative impact on parking in Rye Hill Park, as the proposal is removing unsafe parking space rather than safe.

A detailed design drawing of the proposal is provided within this document.


Next steps

Should the community council approve this local parking amendment, it is expected that statutory consultation will

commence in August 2016.

Following the statutory consultation period, the council will make arrangements to install the restrictions (road marking and signage at the location).

Should objections be received during the statutory consultation period, these will be presented at the next community council meeting for determination.

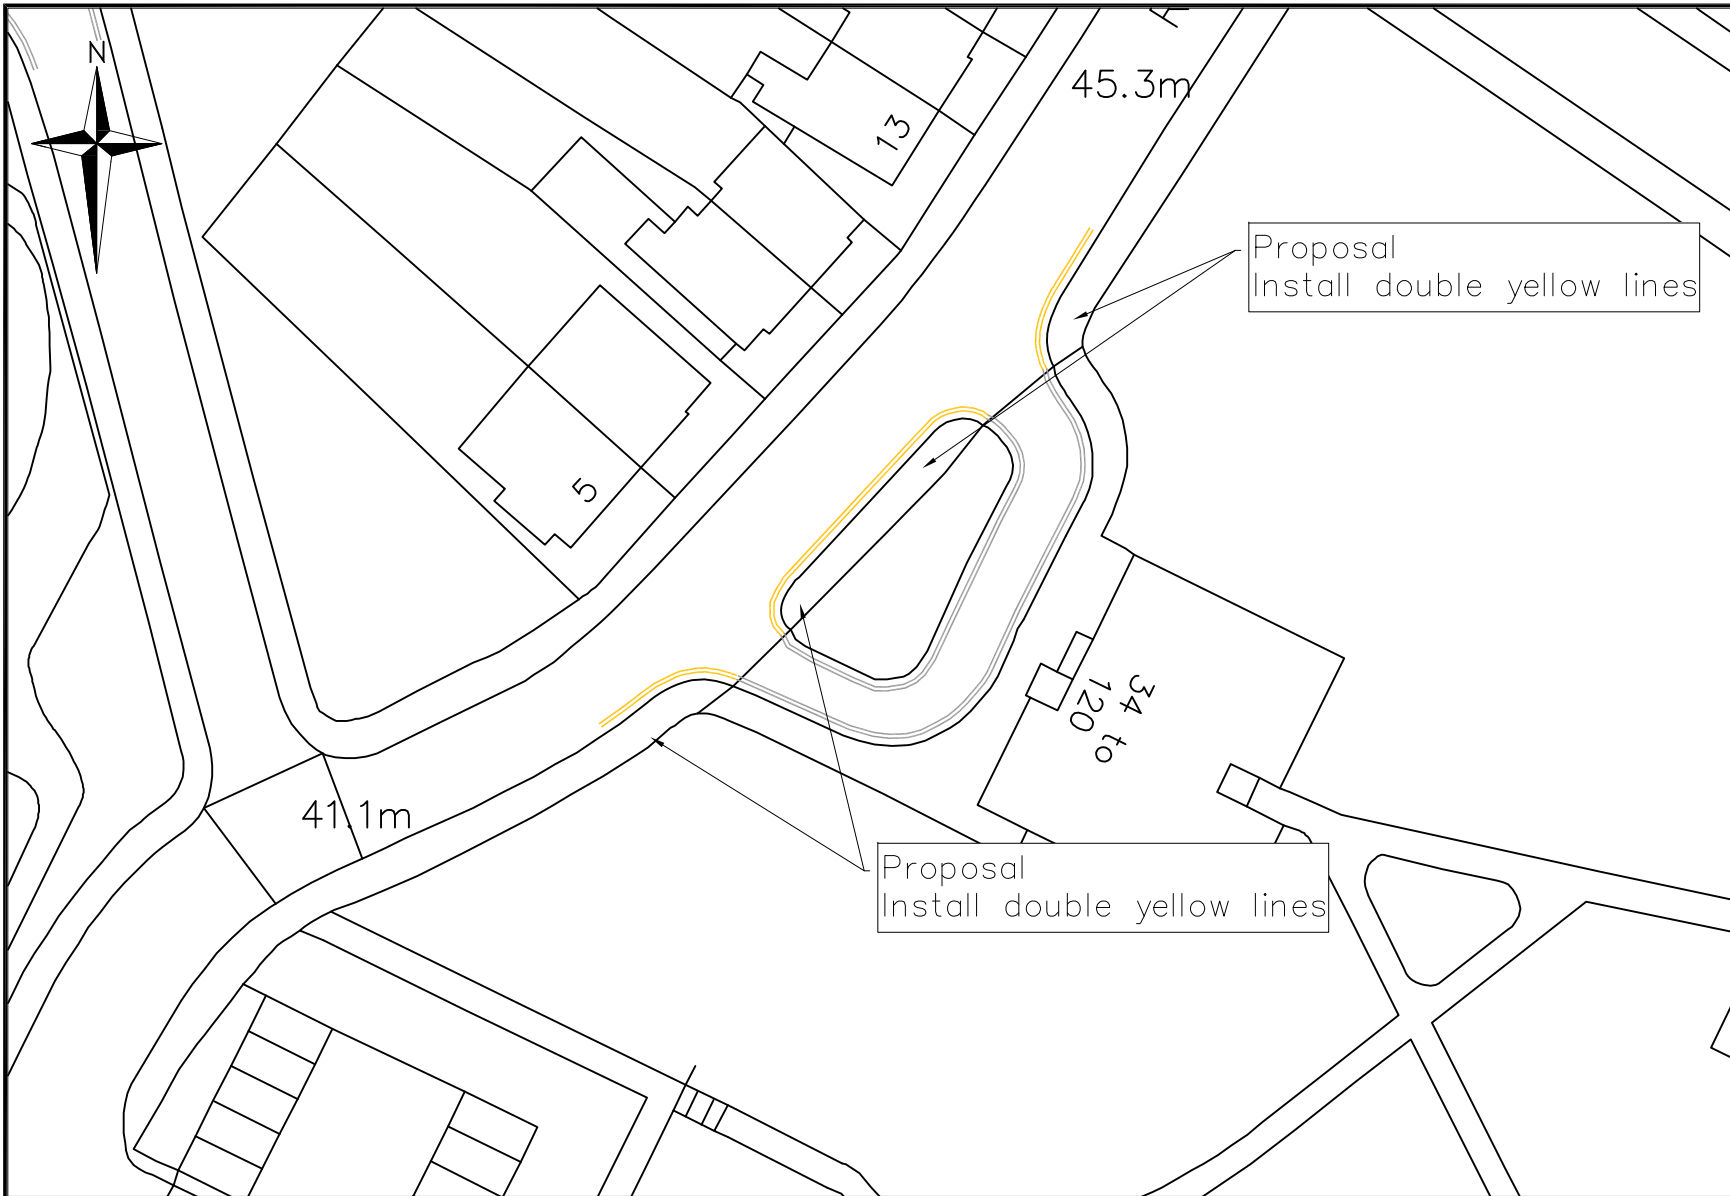

LEGEND
 — EXISTING DOUBLE YELLOW LINES
 — PROPOSED DOUBLE YELLOW LINES

Proposal
Install double yellow lines

Proposal
Install double yellow lines

Public Realm Projects
Parking Design

Environment and Leisure
Floor 3, hub 1
Southwark Council
160 Tooley Street
PO Box 64529
London, SE1P 5LX

www.southwark.gov.uk/parkingprojects



Project
1617 LOCAL PARKING AMENDMENTS

Drawing Title
RYE HILL PARK
PROPOSED DOUBLE YELLOW LINE

Community Council
PECKHAM AND NUNHEAD

Ward(s)
PECKHAM RYE

Date	Scale	Drn	Chk	App
04/05/16	1:500 @ A4	MH	PG	PG

Dwg No. 1617Q1013

Status DETAILED DESIGN

Rev	Date	Description	Drn	Chk	App

© Crown copyright and database rights 2014 Ordnance Survey (0100019252)