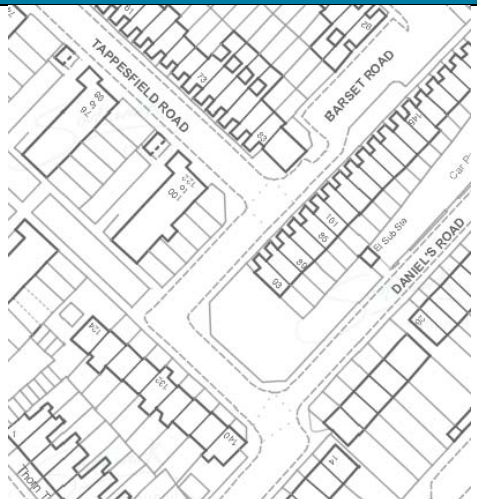


Reference	16/17_Q1_014	Location overview
Location	Tappesfield Road	
Proposal	To install double yellow lines to prevent obstructive parking and maintain access for refuse vehicles	
Community council meeting	Peckham and Nunhead	
Community council date	29 June 2016	
Ward(s) affected	Nunhead	

Local parking amendment

A local parking amendment (LPA) is small project to change an existing parking restriction or to introduce a new one.

These tend to be carried out in locations where we have had a request to look at dangerous or obstructive parking and where small lengths of restrictions could provide a solution.

Request

The council received a request from Waste Management to investigate a number of problematic locations where large refuse lorries are experiencing access issues due to inconsiderate and obstructive parking.

One of the locations included a section of Tappesfield Road where there is a sharp 90 degree bend.

Location

The parking in Tappesfield Road is unrestricted apart from a disabled parking bay.

Investigation and conclusions

Waste management require double yellow lines to prevent vehicles parking and to allow constant access along this part of Tappesfield Road.

The highway has a sharp bend at this location and when vehicles are parked on both sides of the road, this makes it difficult for refuse vehicles to manoeuvre.

By proposing double yellow lines, this will improve visibility, safety and access for all road users, particularly larger vehicles.

Recommendation

Based on our investigation and conclusions the council are recommending that double yellow lines are installed on the inside of the sharp 90 degree bend opposite No.132.

We do not expect the proposal to have a significant negative impact on parking in Tappesfield Road, as the proposal is removing unsafe parking space rather than safe. It should also be noted that yellow lines are not proposed directly adjacent to residential properties.



A detailed design drawing of the proposal is provided within this document.

Next steps

Should the community council approve this local parking amendment, it is expected that statutory consultation will commence in August 2016.

Following the statutory consultation period, the council will make arrangements to install the restrictions (road marking and signage at the location).

Should objections be received during the statutory consultation period, these will be presented at the next community council meeting for determination.

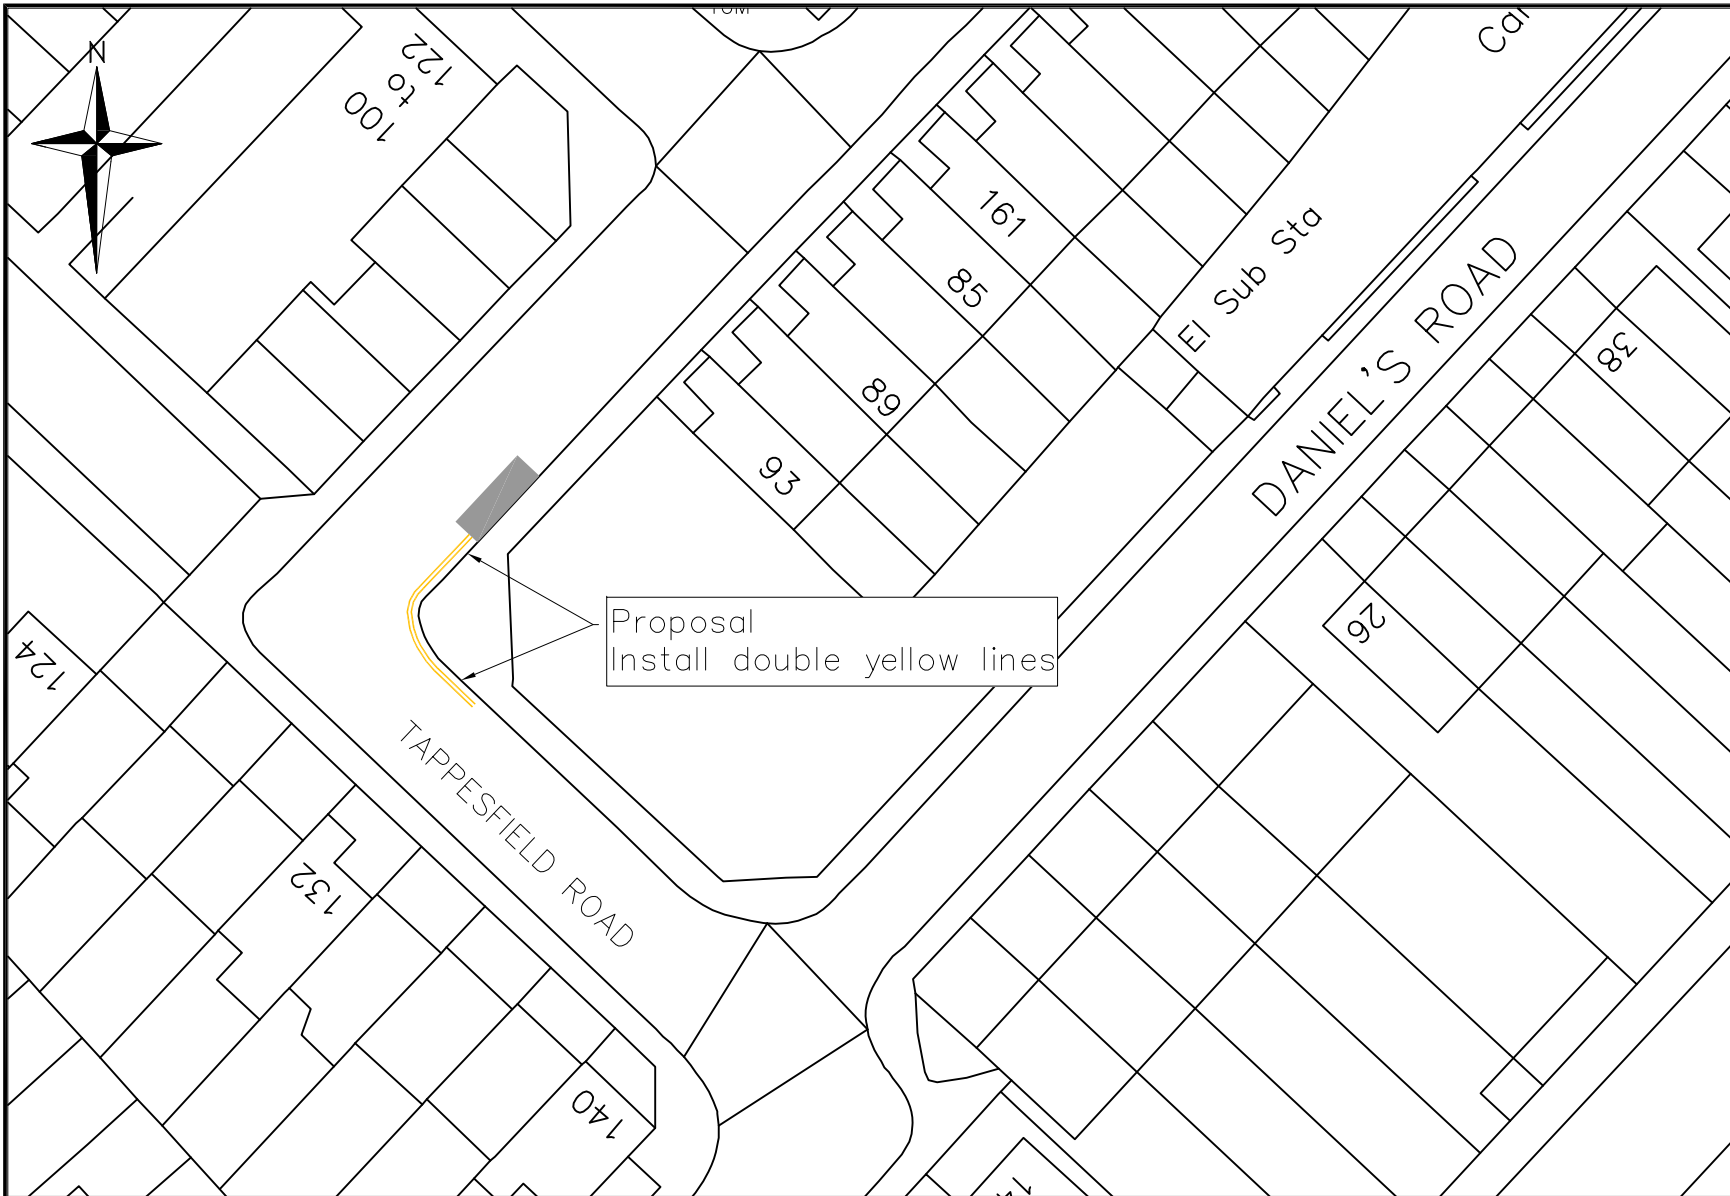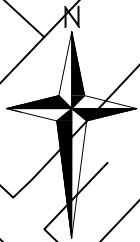

LEGEND
 ■ EXISTING DISABLED BAY
 — PROPOSED DOUBLE YELLOW LINES

Proposal
Install double yellow lines

Public Realm Projects
Parking Design

Environment and Leisure
Floor 3, hub 1
Southwark Council
160 Tooley Street
PO Box 64529
London, SE1P 5LX

www.southwark.gov.uk/parkingprojects



Project
1617 LOCAL PARKING AMENDMENTS

Drawing Title
TAPPEFIELD ROAD
PROPOSED DOUBLE YELLOW LINE

Community Council
PECKHAM AND NUNHEAD
Ward(s)
NUNHEAD

Date	Scale	Drn	Chk	App
04/05/16	1:500 @ A4	MH	PG	PG
Dwg No.	1617Q1014			Rev
Status	DETAILED DESIGN			A

Rev	Date	Description	Drn	Chk	App

© Crown copyright and database rights 2014 Ordnance Survey (0100019252)