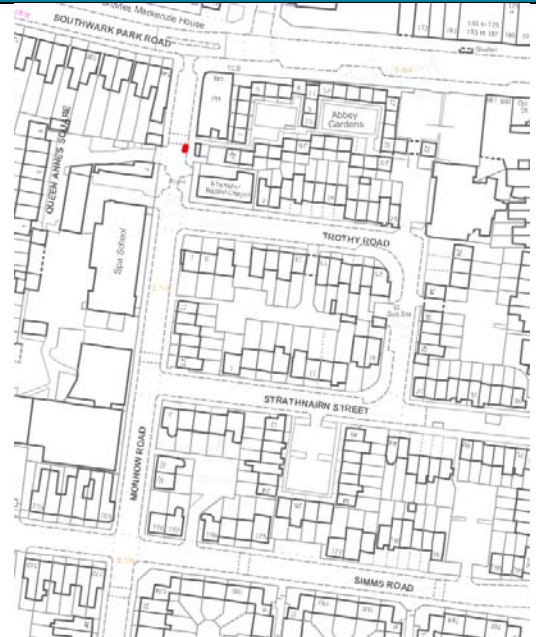


Reference	16/17_Q2_007	Location overview
Location	Monnow Road	
Proposal	To install single yellow line to prevent vehicles from blocking access to the re-developed communal bin room on the Abbey Gardens estate to enable refuse collections.	
Community council meeting	Bermondsey and Rotherhithe	
Community council date	13 September 2016	
Ward(s) affected	South Bermondsey	

Local parking amendment

A local parking amendment (LPA) is small project to change an existing parking restriction or to introduce a new one.

These tend to be carried out in locations where we have had a request to look at dangerous or obstructive parking and where small lengths of restrictions could provide a solution.

Request

On 14 June 2016 the council were contacted by Waste Management team. They forwarded on a request for yellow lines from the chair of Abbey Gardens (Bermondsey) Management Co Ltd, who raised concerns about obstructive parking adjacent to the communal bin room on Monnow Road.

Location

Monnow Road is mainly unrestricted except for small sections on double yellow lines and school keep clear markings.

Investigation and conclusions

The bin room on Abbey Gardens Estate is to be refurbished and will be the main collection point for refuse from the estate. Refuse and recycling will be collected four times a week.

The new arrangement will require waste collection operatives to move large bins between the store and the refuse vehicle. Regulations limit operatives moving bins more than 10 metres for health and safety reasons.

There is a dropped kerb at this location to facilitate movement but on most occasions when the refuse vehicles visit, there are vehicles parked causing obstruction.

Recommendation

Based on our investigation and conclusions the council are recommending the introduction of single yellow line operating Monday to Friday, 8.30am – 6.30pm adjacent to the Abbey Gardens Estate communal bin room on Monnow Road.


A detailed design drawing of the proposal is provided within this document.

Next steps

Should the community council approve this local parking amendment, it is expected that statutory consultation will commence in November 2016.

Following the statutory consultation period, the council will make arrangements to install the restrictions (road marking and signage at the location).

Should objections be received during the statutory consultation period, these will be presented at the next community council meeting for determination.

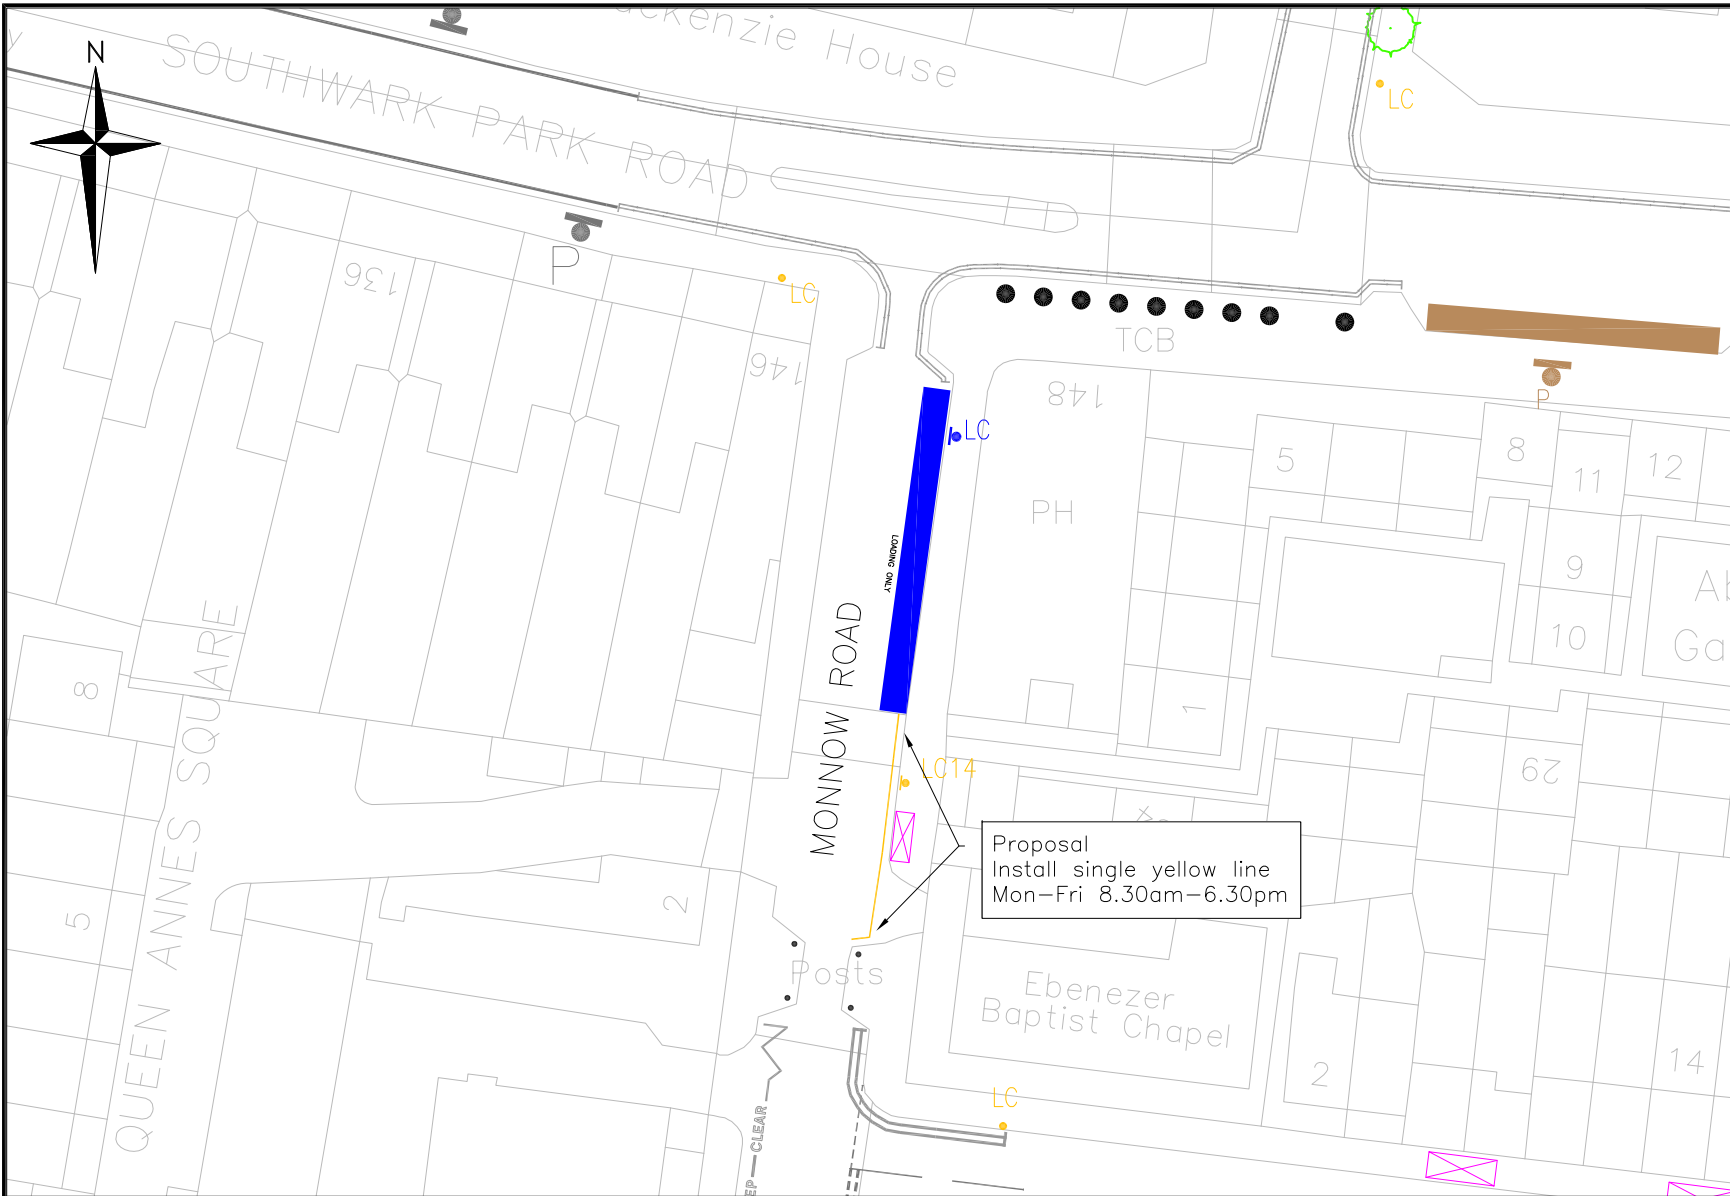

- Legend
- Proposed single yellow lines
 - Existing double yellow lines
 - Existing single yellow lines
 - Existing Time restricted bay
 - Existing Loading only bay

Highways
Parking Design

Environment and Leisure
Floor 3, hub 2
Southwark Council
160 Tooley Street
PO Box 64529
London, SE1P 5LX

www.southwark.gov.uk/parkingprojects



Project
1617 LOCAL PARKING AMENDMENTS

Drawing Title
MONNOW ROAD
PROPOSED SINGLE YELLOW LINE

Community Council BERMONDSEY AND ROTHERHITHE					
Ward(s) SOUTH BERMONDSEY					
Date	Scale	Drn	Chk	App	
27/07/16	1:1000 @ A4	MH	PG	PG	
Dwg No. 1617Q2_007				Rev	
Status DETAILED DESIGN				A	

Rev	Date	Description	Drn	Chk	App