

Rev	Details	Drawn	Checked	Date

PRELIMINARY

NOTES :


GENERAL

1. Do not scale from this drawing.
2. All dimensions are in metres, unless stated otherwise.
3. All coordinates are based on the topographical survey stations information.
4. This drawing to be read in conjunction with other contract drawings.
5. This drawing to be read & printed in colour.

DISCLAIMERS

1. The topographical survey has been provided by Murphy Surveys (drawing No. MSL10160-T), and TTP shall not be liable for any inaccuracies or deficiencies.

Client	Aberdeen Asset		
Project	61 Southwark Street		
Drawing Title	Great Guildford Street S278 Highway Works Existing Traffic Management Plan		
Scale	1:200	Size	A3
Drawn	DW	21.09.2015	
Checked	BS	21.09.2015	
 ttp consulting transport planning specialists			
111 - 113 Great Portland Street			
London			
W1W 6QQ			
Tel. No. 0207 1000 753			
Drawing Number	2014-1789-DD-210		
Rev			

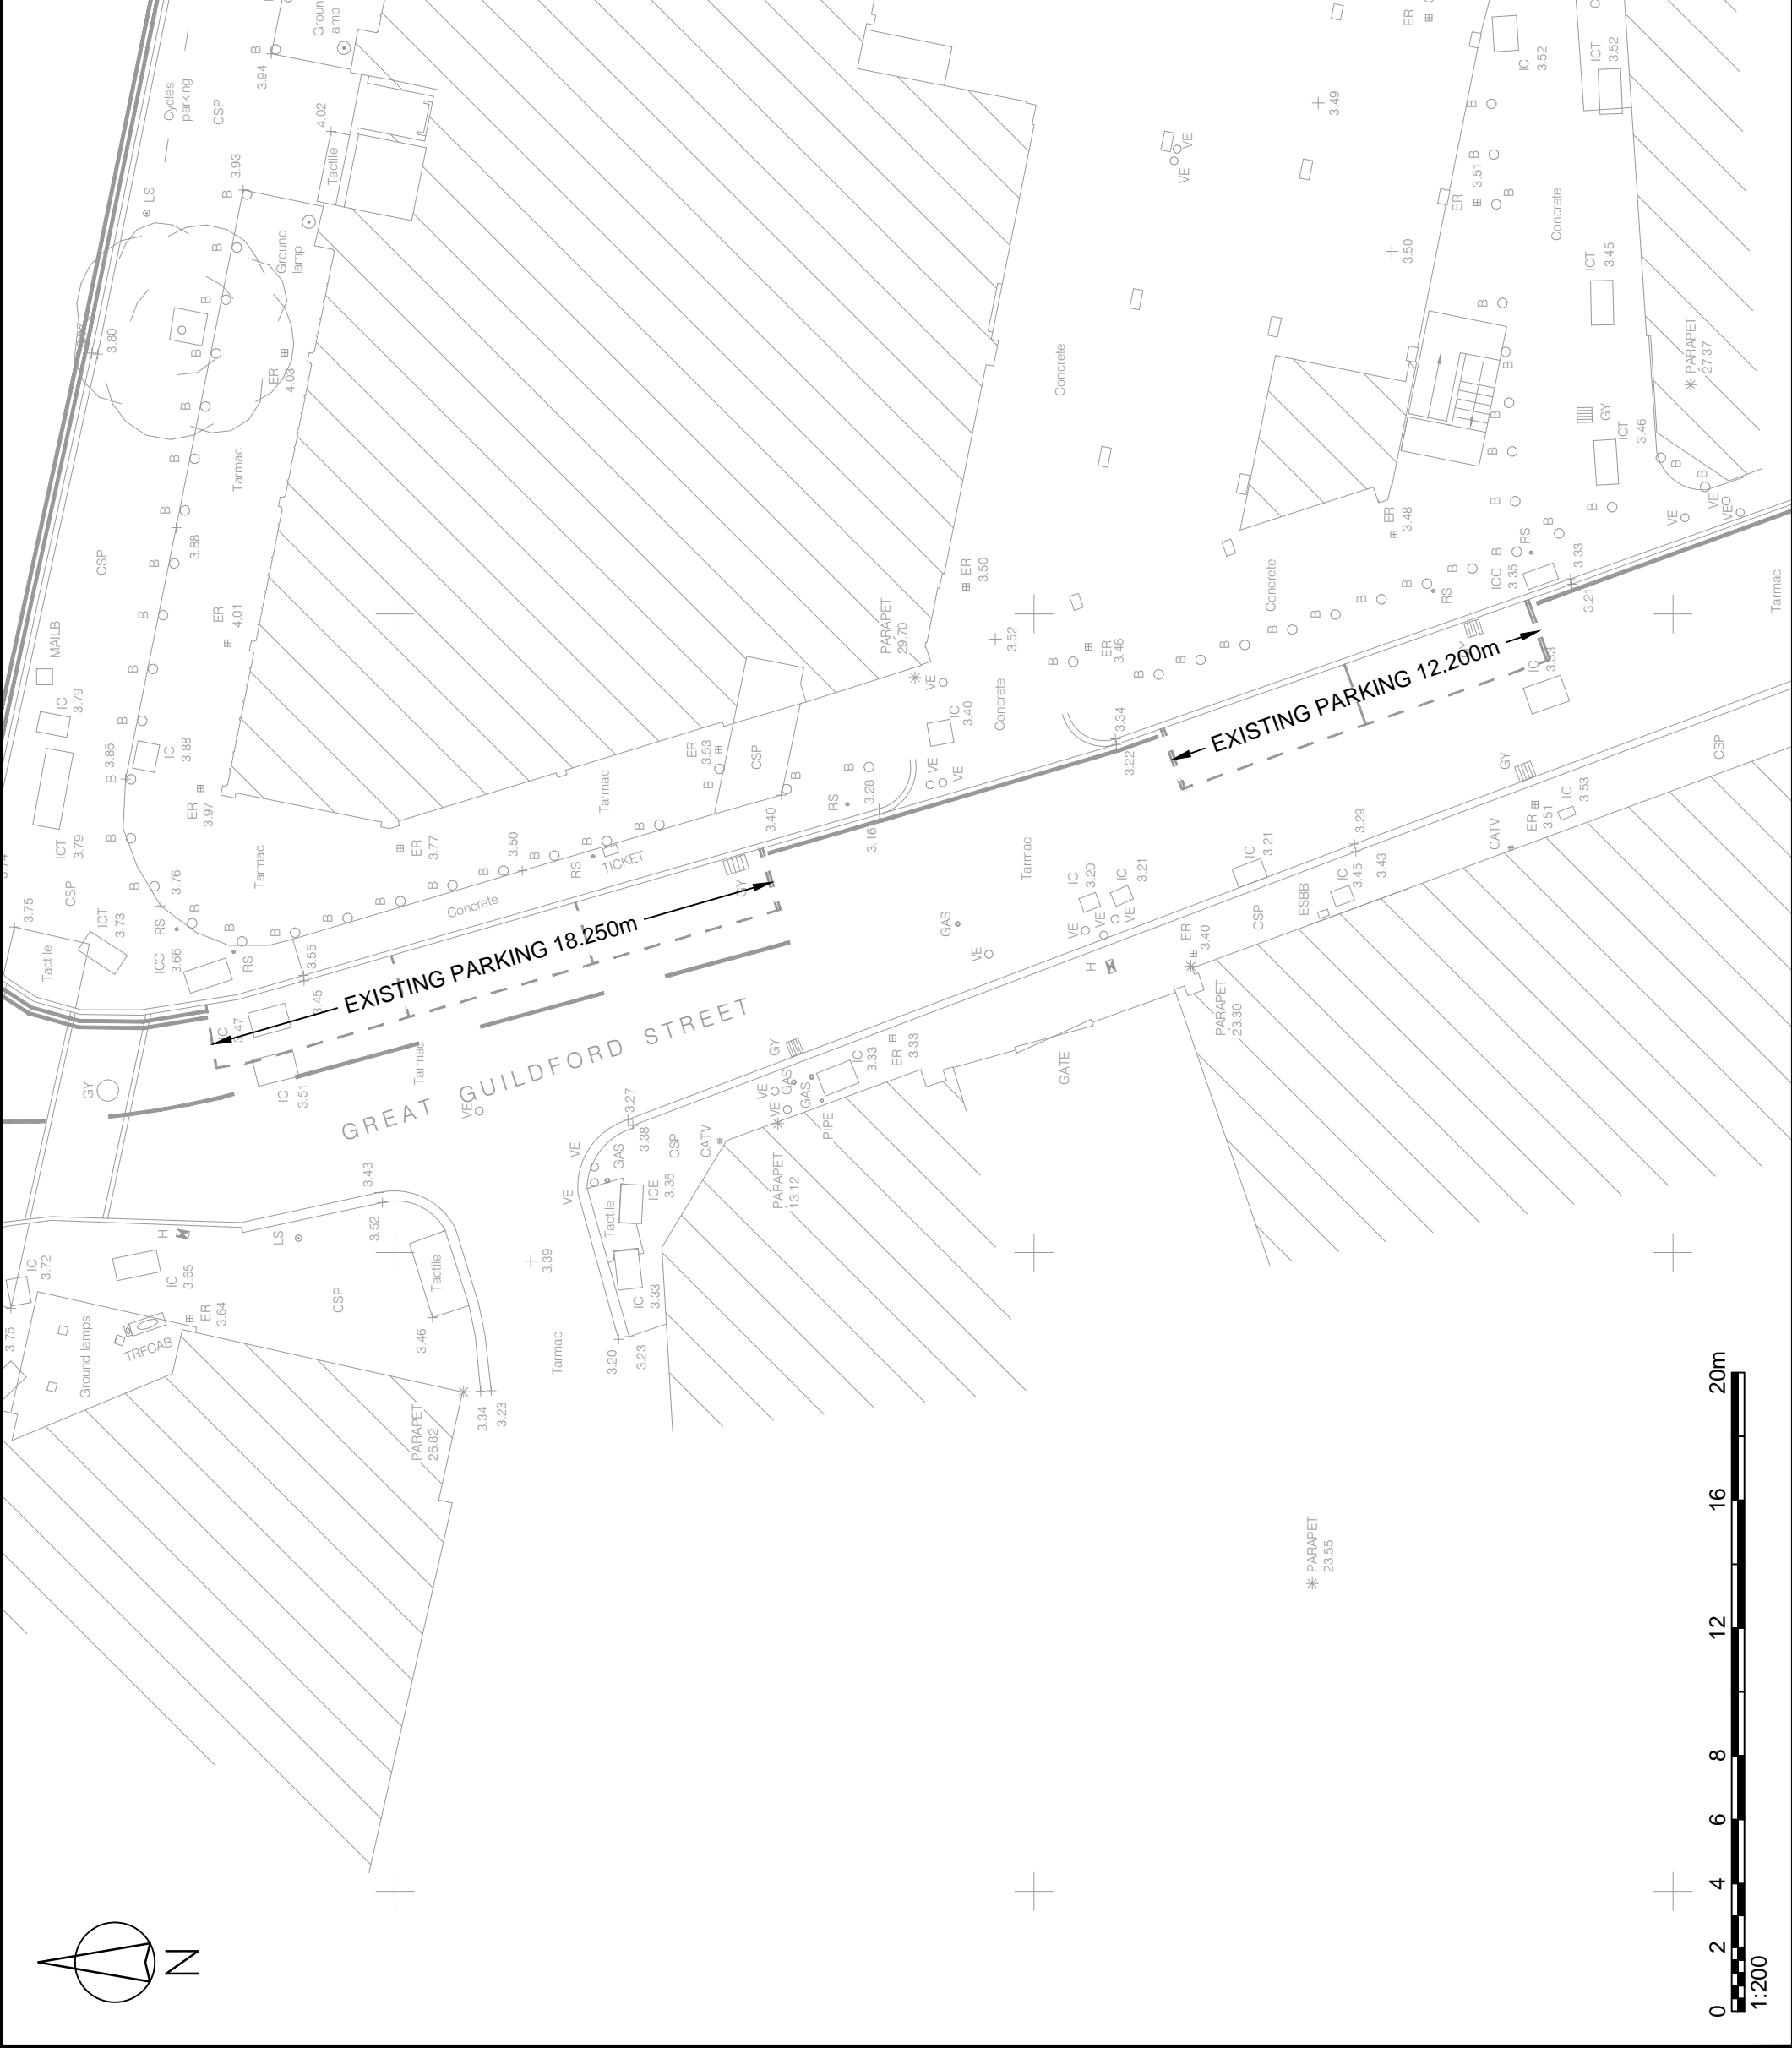

NOTE: THE PROPERTY OF THIS DRAWING AND DESIGN IS VESTED IN TTP CONSULTING LTD. IT MUST NOT BE COPIED OR REPRODUCED IN ANY WAY WITHOUT THEIR PRIOR WRITTEN CONSENT. © TTP Consulting. All rights reserved.