

Rev	Details	Drawn	Checked	Date
A	Revised to Southwark LB design review of 13.01.2016	DW	BS	18.01.2016
B	Revised to Southwark LB comments of 04.04.2016	DW	BS	16.05.2016

PRELIMINARY


NOTES:


GENERAL

1. Do not scale from this drawing.
2. All dimensions are in metres, unless stated otherwise.
3. All coordinates are based on the topographical survey stations information.
4. This drawing to be read in conjunction with other contract drawings.
5. This drawing to be read & printed in colour.

DISCLAIMERS

1. The topographical survey has been provided by Murphy Surveys (drawing No. MSL10160-T), and TTP shall not be liable for any inaccuracies or deficiencies.

Client	Aberdeen Asset
Project	61 Southwark Street
Drawing Title	Great Guildford Street S278 Highway Works Proposed Traffic Management Plan
Scale	1:200
Size	A3
Drawn	DW
Checked	BS
Date	21.09.2015
Date	21.09.2015
 transport planning specialists	
111 - 113 Great Portland Street London W1W 6QQ Tel. No. 0207 1000 753	
Drawing Number	2014-1789-DD-211
Rev	B

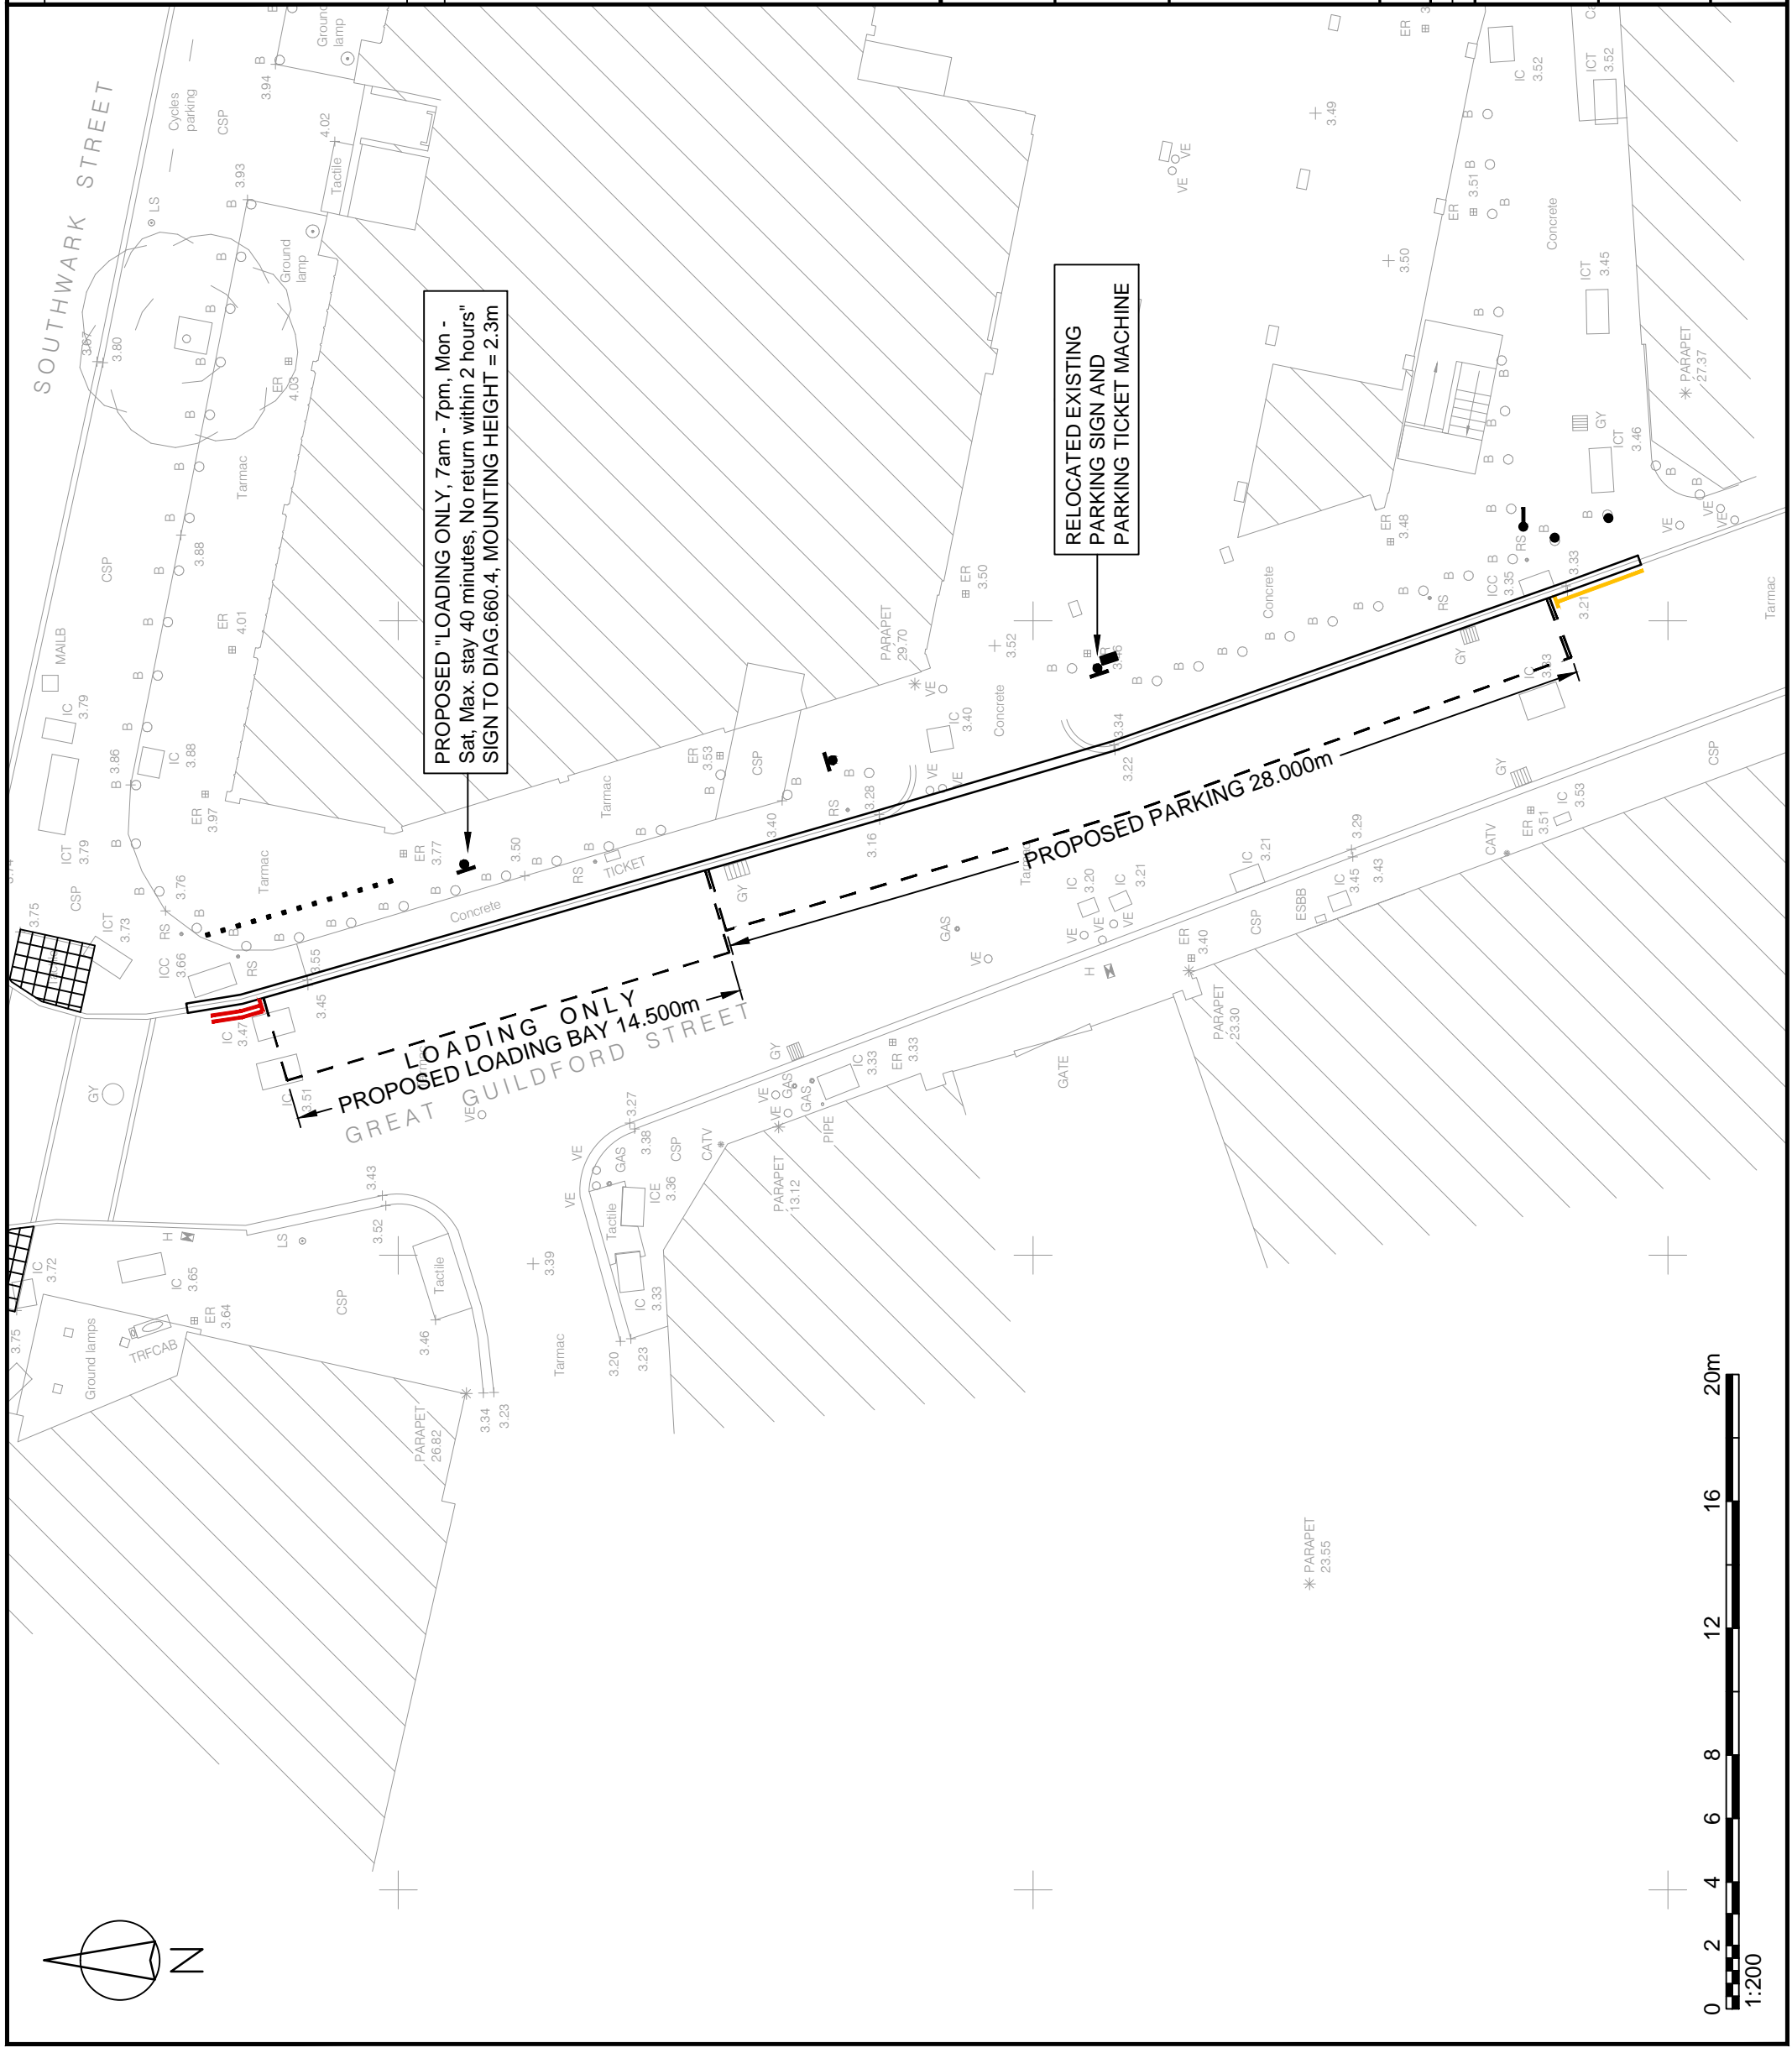

NOTE: THE PROPERTY OF THIS DRAWING AND DESIGN IS VESTED IN TTP CONSULTING LTD. IT MUST NOT BE COPIED OR REPRODUCED IN ANY WAY WITHOUT THEIR PRIOR WRITTEN CONSENT. ©TTP Consulting. All rights reserved.