


# APPENDIX D




**LEGEND**

- EXISTING DOUBLE YELLOW LINES
- PROPOSED DOUBLE YELLOW LINES
- NOT PUBLIC HIGHWAY
- HOUSING ROAD

|   |   |                 |  |       |     |     |      |   |     |     |     |  |
|---|---|-----------------|--|-------|-----|-----|------|---|-----|-----|-----|--|
| <p>Public Realm Projects<br/>Parking Design</p> <p>Environment and Leisure<br/>Floor 3, hub 1<br/>Southwark Council<br/>160 Tooley Street<br/>PO Box 64529<br/>London, SE1P 5LX</p> <p>www.southwark.gov.uk/parkingprojects</p> |  | Project         | 1617 ROTHERHITHE CPZ CONSULTATION                |       |     |     |      | Community Council<br>BERMONDSEY AND ROTHERHITHE |     |     |     |  |
|   |   | Drawing Title   | ROTHERHITHE AREA<br>PROPOSED DOUBLE YELLOW LINES |       |     |     |      | Ward(s)<br>ROTHERHITHE                          |     |     |     |  |
|   |   |                 | Date   | Scale | Drn | Chk | App  |   |     |     |     |  |
|   | Dwg No.   | 1617_07_1.0     |  |       | Rev |     |      |   |     |     |     |  |
|   | Status  | DETAILED DESIGN |  |       | A   | Rev | Date | Description                                     | Drn | Chk | App |  |

© Crown copyright and database rights 2014 Ordnance Survey (0)100019252

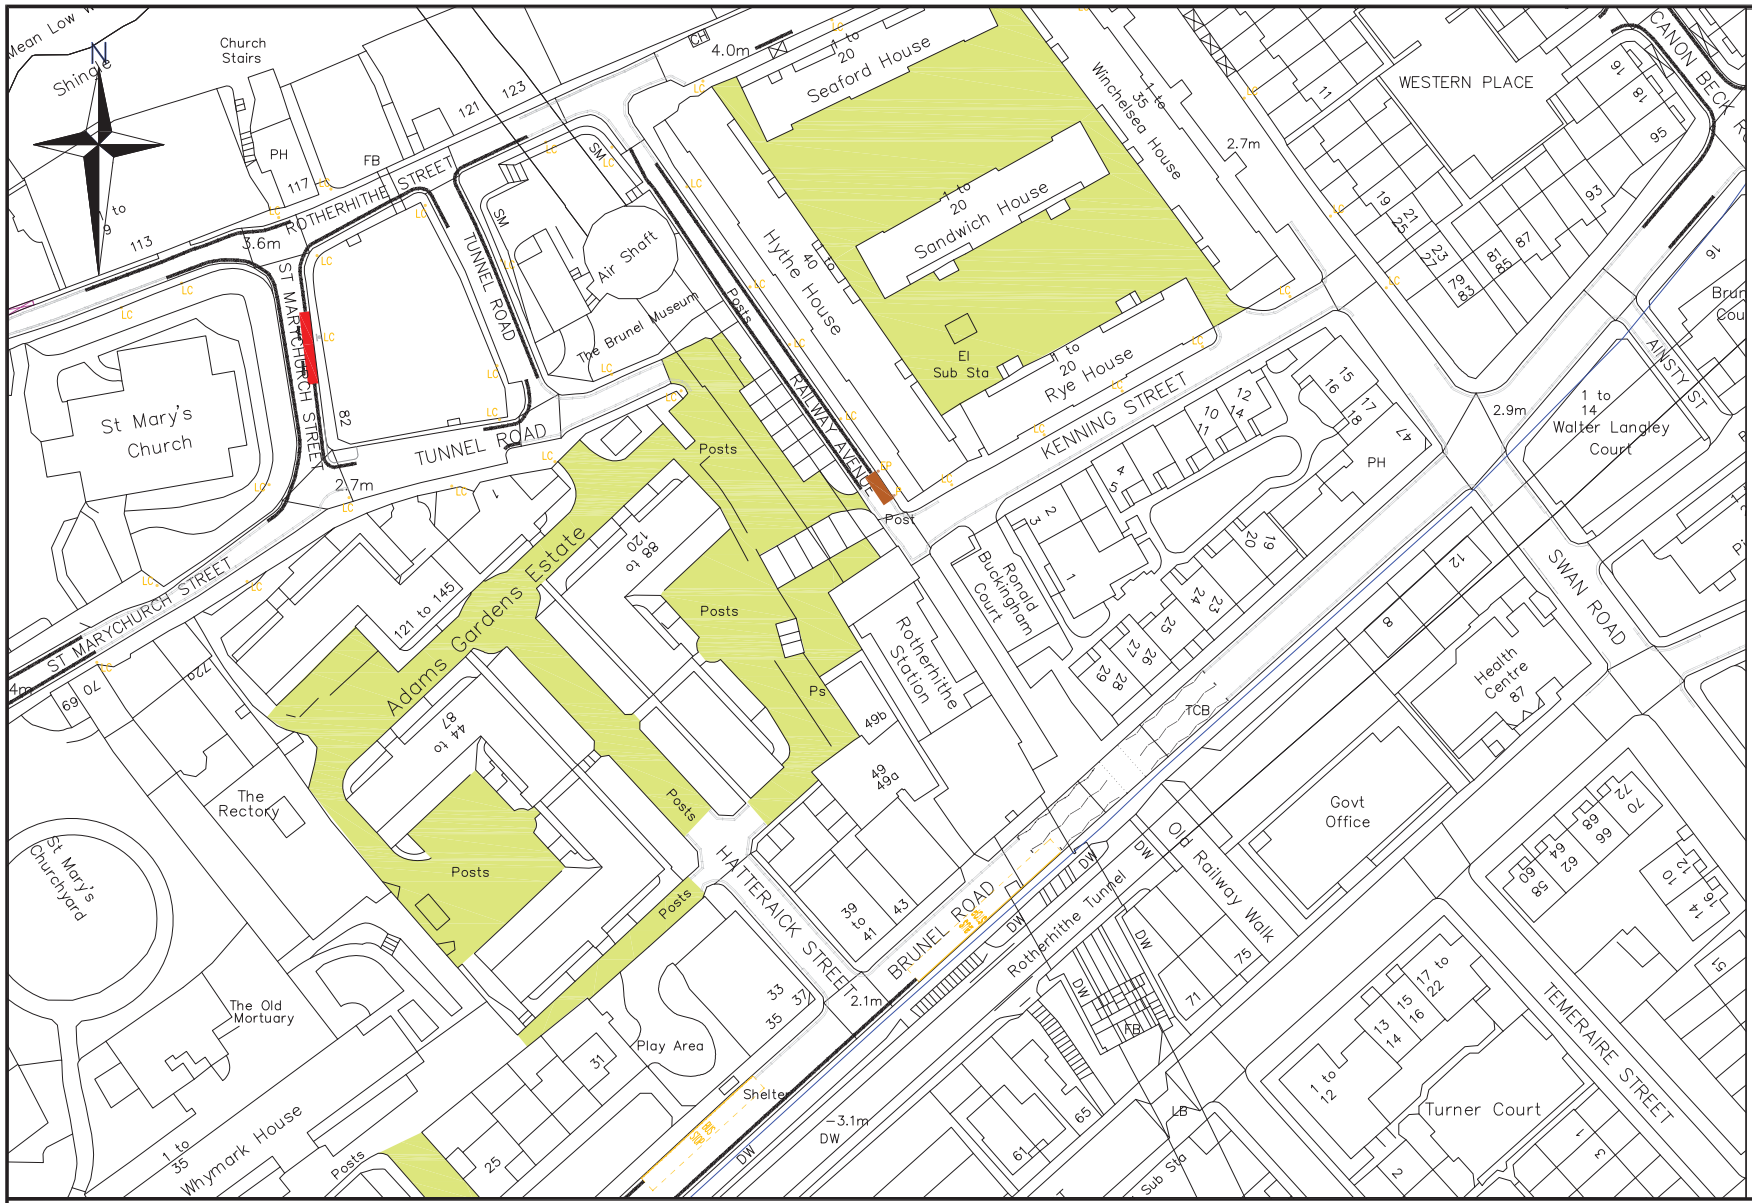

**LEGEND**

- EXISTING DOUBLE YELLOW LINES
- PROPOSED DOUBLE YELLOW LINES
- NOT PUBLIC HIGHWAY
- HOUSING ROAD

Public Realm Projects  
Parking Design

Environment and Leisure  
Floor 3, hub 1  
Southwark Council  
160 Tooley Street  
PO Box 64529  
London, SE1P 5LX

[www.southwark.gov.uk/parkingprojects](http://www.southwark.gov.uk/parkingprojects)




Project  
1617 ROTHERHITHE CPZ CONSULTATION

Drawing Title  
ROTHERHITHE AREA  
PROPOSED DOUBLE YELLOW LINES

|   |                 |     |     |     |
|---|-----------------|-----|-----|-----|
| Community Council<br>BERMONDSEY AND ROTHERHITHE |                 |     |     |     |
| Ward(s)<br>ROTHERHITHE                          |                 |     |     |     |
| Date  | Scale           | Drn | Chk | App |
| 09/11/16  | 1:1250@A4       | MH  | PG  | PG  |
| Dwg No.   | 1617_07_1.0     |     |     |     |
| Status  | DETAILED DESIGN |     |     |     |

| Rev | Date | Description | Drn | Chk | App |
|-----|------|-------------|-----|-----|-----|
|     |      |             |     |     |     |
|     |      |             |     |     |     |
© Crown copyright and database rights 2014 Ordnance Survey (0100019252)

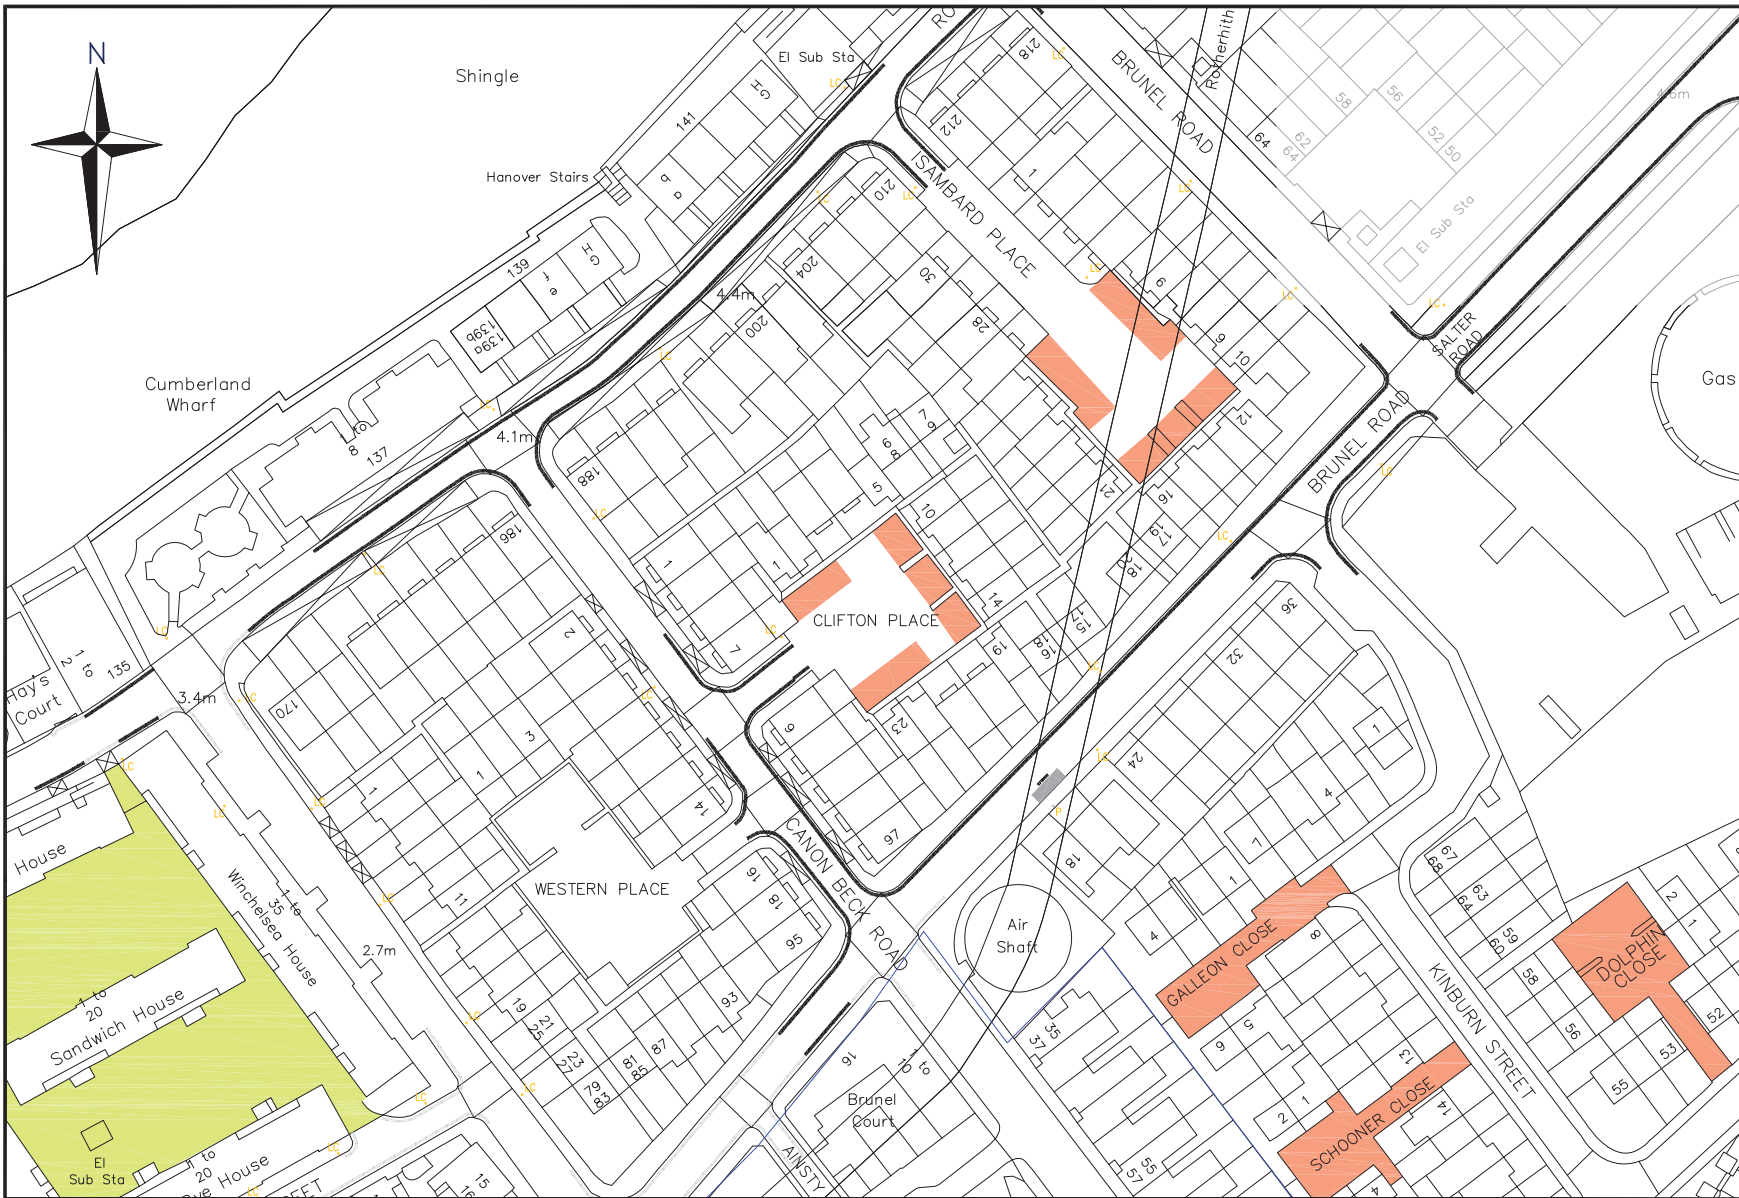

| LEGEND |                              |
|--------|------------------------------|
|        | EXISTING DOUBLE YELLOW LINES |
|        | PROPOSED DOUBLE YELLOW LINES |
|        | NOT PUBLIC HIGHWAY           |
|        | HOUSING ROAD                 |

Public Realm Projects  
Parking Design

Environment and Leisure  
Floor 3, hub 1  
Southwark Council  
160 Tooley Street  
PO Box 64529  
London, SE1P 5LX

[www.southwark.gov.uk/parkingprojects](http://www.southwark.gov.uk/parkingprojects)




Project  
1617 ROTHERHITHE CPZ CONSULTATION

Drawing Title  
ROTHERHITHE AREA  
PROPOSED DOUBLE YELLOW LINES

|   |                 |     |     |     |
|---|-----------------|-----|-----|-----|
| Community Council<br>BERMONDSEY AND ROTHERHITHE |                 |     |     |     |
| Ward(s)<br>ROTHERHITHE                          |                 |     |     |     |
| Date  | Scale           | Drn | Chk | App |
| 09/11/16  | 1:1250@A4       | MH  | PG  | PG  |
| Dwg No.   | 1617_07_1.0     |     |     |     |
| Status  | DETAILED DESIGN |     |     |     |

| Rev | Date | Description | Drn | Chk | App |
|-----|------|-------------|-----|-----|-----|
|     |      |             |     |     |     |
|     |      |             |     |     |     |
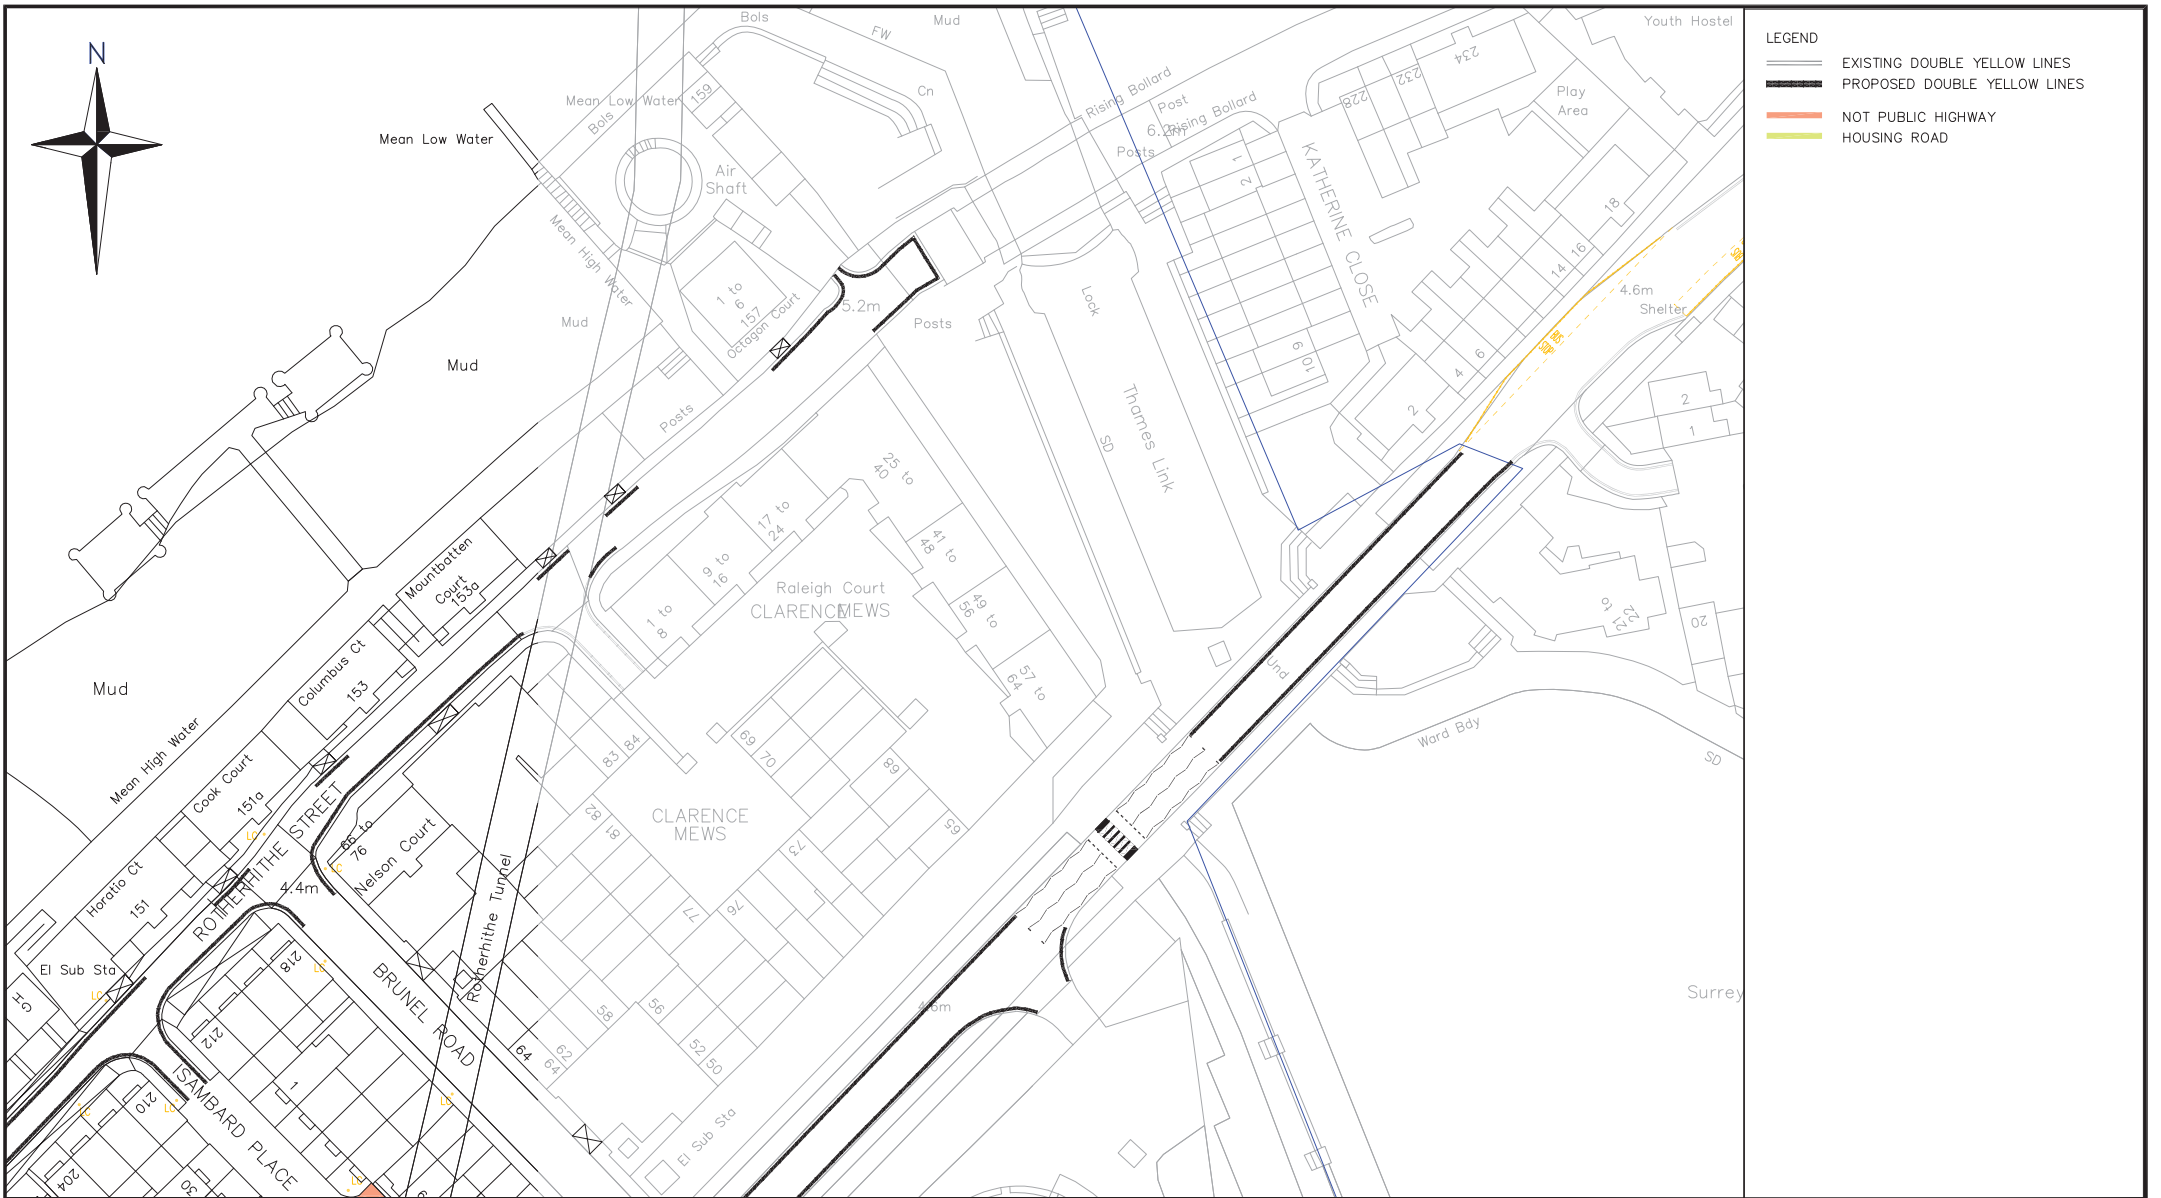

**LEGEND**

|  |                              |
|--|------------------------------|
|  | EXISTING DOUBLE YELLOW LINES |
|  | PROPOSED DOUBLE YELLOW LINES |
|  | NOT PUBLIC HIGHWAY           |
|  | HOUSING ROAD                 |

Public Realm Projects  
Parking Design

Environment and Leisure  
Floor 3, hub 1  
Southwark Council  
160 Tooley Street  
PO Box 64529  
London, SE1P 5LX

www.southwark.gov.uk/parkingprojects



Project  
1617 ROTHERHITHE CPZ CONSULTATION

Drawing Title  
ROTHERHITHE AREA  
PROPOSED DOUBLE YELLOW LINES

|   |                 |     |     |     |
|---|-----------------|-----|-----|-----|
| Community Council<br>BERMONDSEY AND ROTHERHITHE |                 |     |     |     |
| Ward(s)<br>ROTHERHITHE                          |                 |     |     |     |
| Date  | Scale           | Drn | Chk | App |
| 09/11/16  | 1:1250@A4       | MH  | PG  | PG  |
| Dwg No.   | 1617_07_1.0     |     |     | Rev |
| Status  | DETAILED DESIGN |     |     | A   |

| Rev | Date | Description | Drn | Chk | App |
|-----|------|-------------|-----|-----|-----|
|     |      |             |     |     |     |
|     |      |             |     |     |     |
