
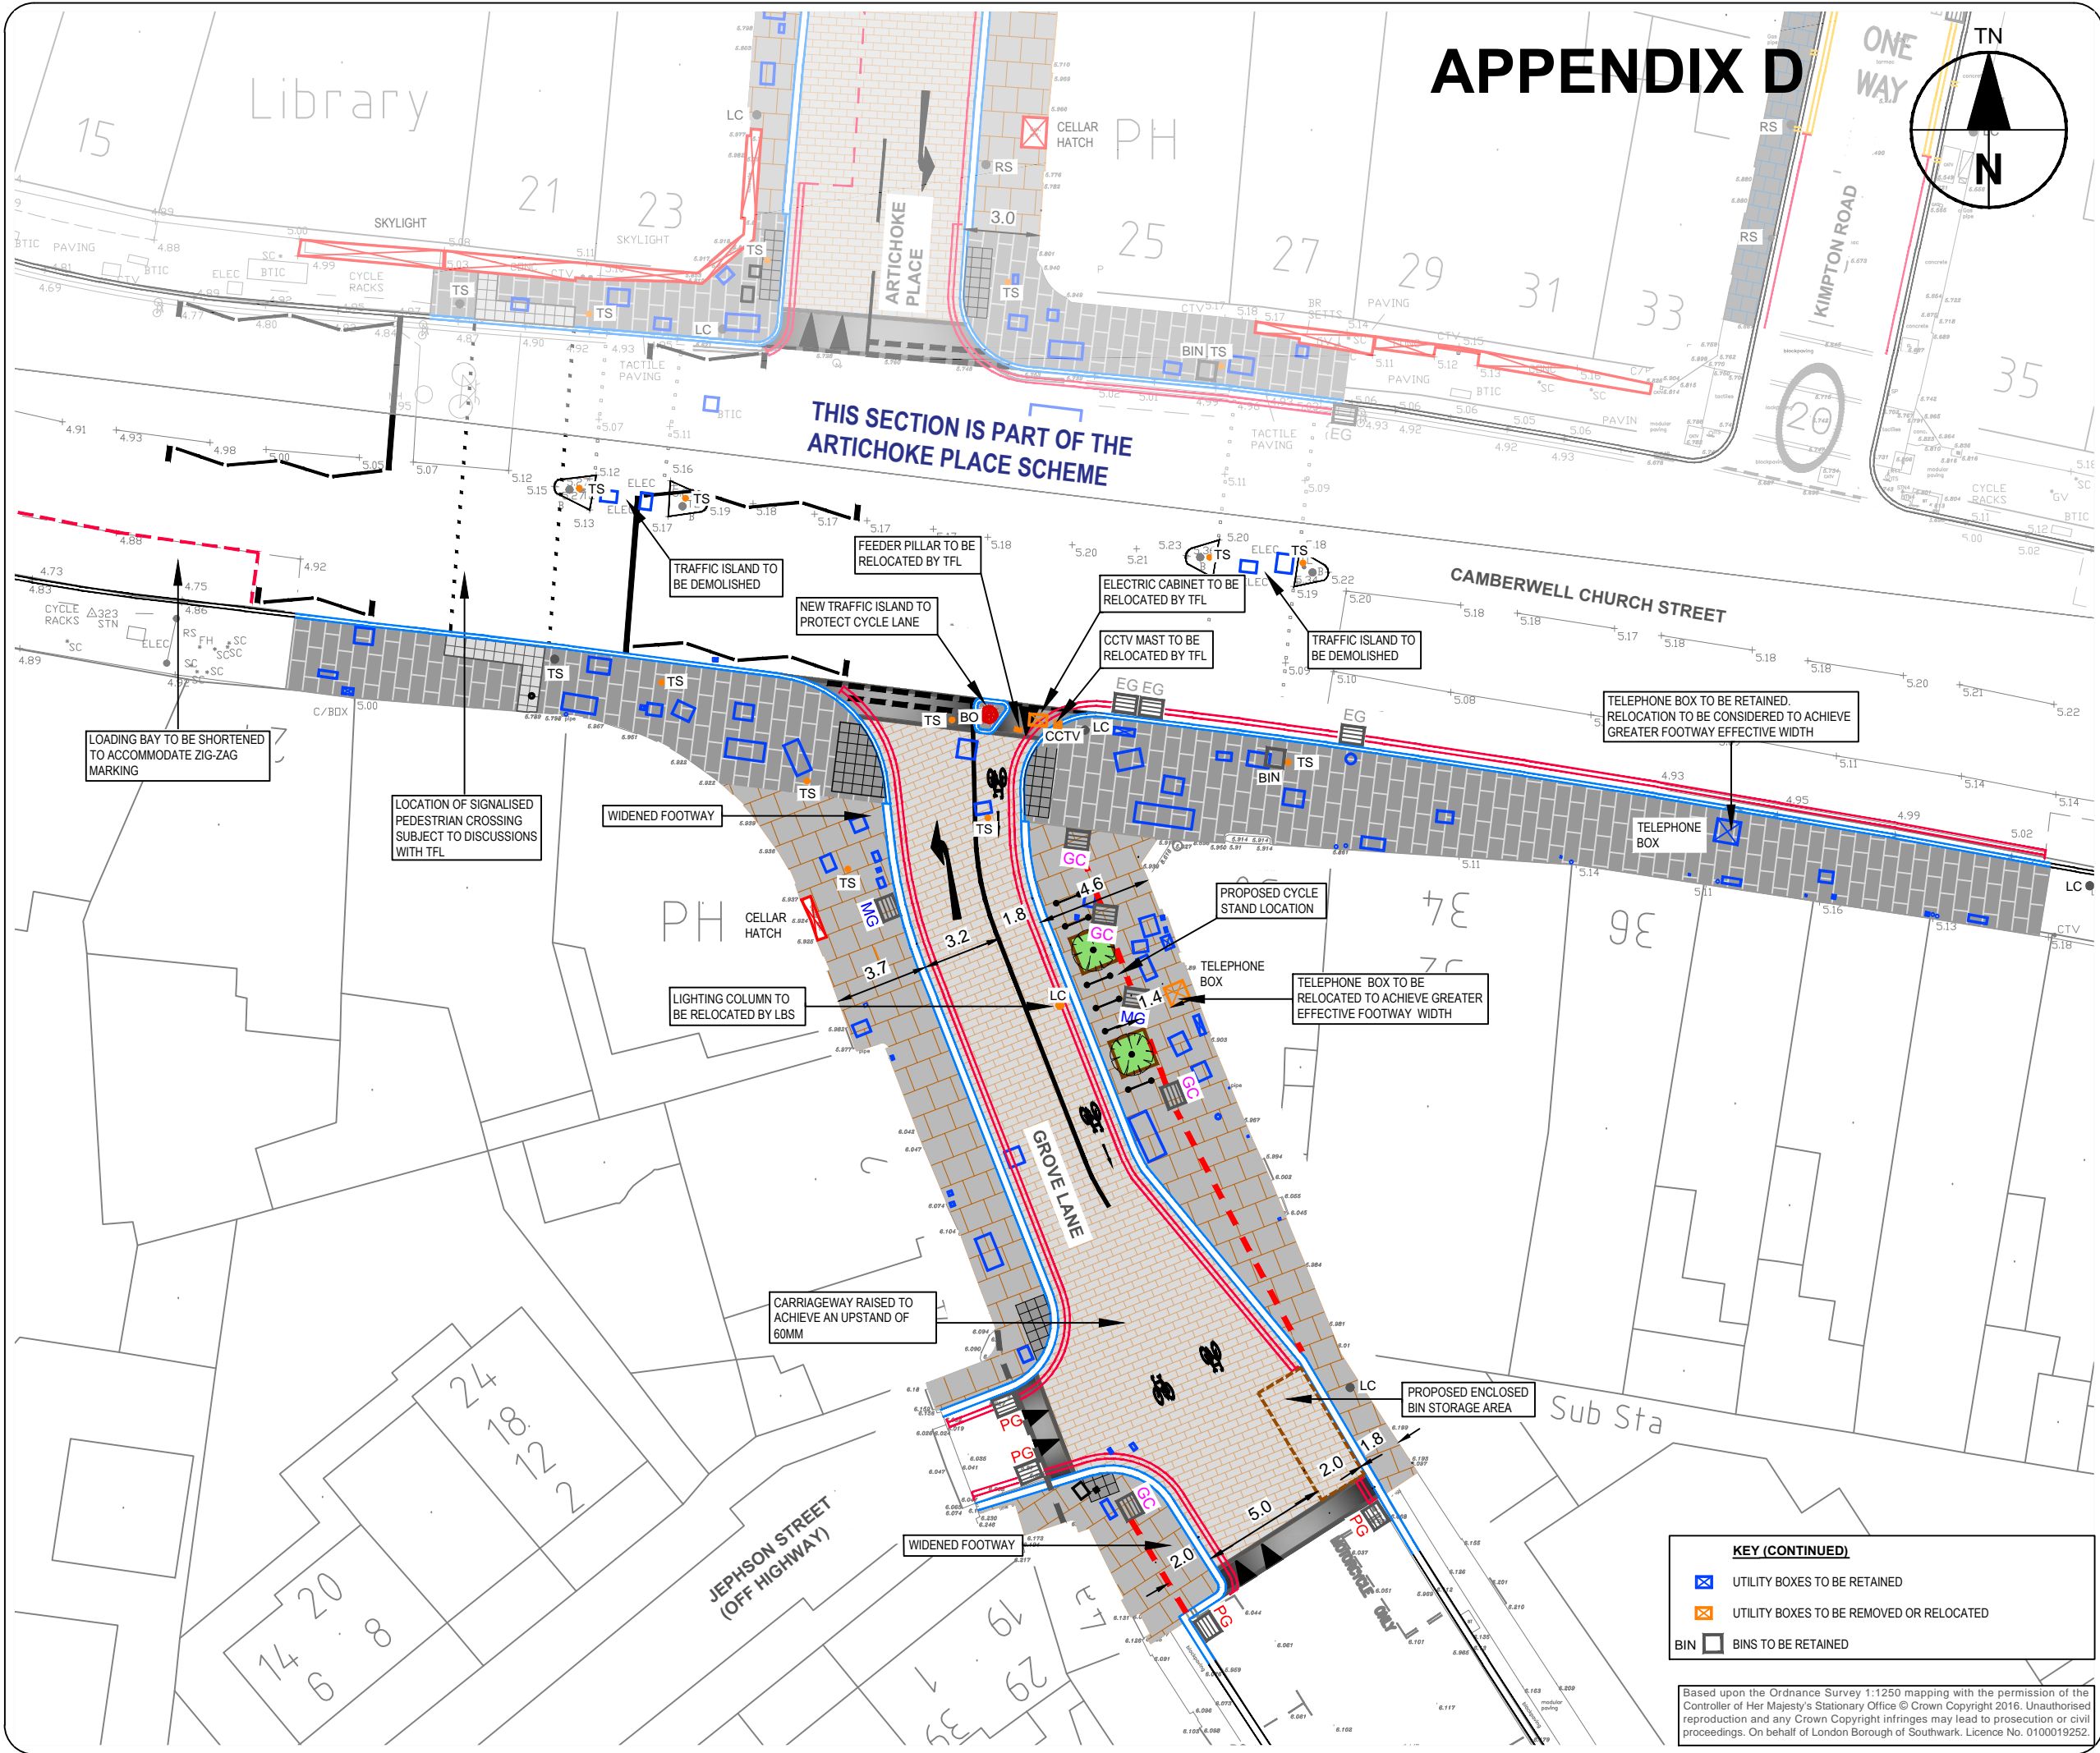


APPENDIX D

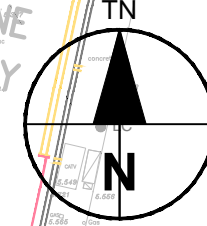

NOTES / LEGEND

- KEY**
- RAISED TABLE PLATEAU CONSTRUCTION: PRECAST CONCRETE IMITATION GRANITE SETTS
 - RAISED TABLE ASPHALT RAMP CONSTRUCTION
 - FOOTWAY CONSTRUCTION: YORKSTONE FLAGS TO SSDM SPECIFICATIONS
 - FOOTWAY CONSTRUCTION: YORKSTONE FLAGS TO TFL SPECIFICATIONS
 - FOOTWAY CONSTRUCTION: GREY PRECAST CONCRETE FLAGS
 - FOOTWAY CONSTRUCTION: GRANITE FLAGS TO SSDM SPECIFICATIONS
 - BO PROPOSED BOLLARD
 - PROPOSED KERBS
 - HIGHWAY BOUNDARIES
 - ROAD GULLIES TO REMAIN
 - GULLIES TO BE CONVERTED INTO FOOTWAY GULLY
 - NEW PRECAST TRAPPED GULLIES
 - REDUNDANT GULLIES TO BE BACKFILLED
 - BLISTER (TACTILE) PAVING AT CONTROLLED CROSSINGS: YORKSTONE. COLOUR TO BE CONTRASTING GREY
 - BLISTER (TACTILE) PAVING AT UNCONTROLLED CROSSINGS: YORKSTONE. COLOUR TO BE CONTRASTING GREY
 - RECESSED UTILITY COVERS
 - PROPOSED NEW CYCLE STANDS
 - CYCLE STANDS TO BE REMOVED
 - EXISTING SKY LIGHTS AND CELLAR HATCHES TO BE RETAINED
 - LC EXISTING LIGHTING COLUMNS TO BE RETAINED
 - RS PROPOSED ROAD SIGNS
 - TS PROPOSED TRAFFIC SIGNALS
 - LC LIGHTING COLUMNS TO BE RELOCATED BY LBS
 - TS TRAFFIC SIGNALS TO BE REMOVED BY TFL
 - PROPOSED BIN STORAGE AREA
 - EXISTING TREES TO BE RETAINED AND TREE PITS TO BE WIDENED
 - UTILITY COVERS TO BE RAISED TO NEW FOOTWAY/CARRIAGEWAY LEVEL
 - PROPOSED FOOTWAY CHANNELS

Revision	Date	Amendment	Drawn	Design	Checked	Approved
A	26 JUL 2016	CHANGES TO LIGHTING, ROAD MARKINGS, DRAWING, CYCLE STANDS, AND KERB ALIGNMENT ON GROVE LN AND CAMBERWELL CHURCH ST	JL	JL	ABE	AGB



Project		CAMBERWELL POCKET PLACES OUTLINE DESIGN	
Title		GROVE LANE OPTION A	
Contract No.	60343287-C0238	Drawn	JL
Scale	1 : 250 @ A3	Designed	JL
Purpose	COMMENT	Checked	ABE
Drawing No.	60343287-C0238-GL(A)-001	Approved	AGB
Date Drawn	JUNE 2016	Date Issued	27 JUNE 2016

- KEY (CONTINUED)**
- UTILITY BOXES TO BE RETAINED
 - UTILITY BOXES TO BE REMOVED OR RELOCATED
 - BINS TO BE RETAINED

Based upon the Ordnance Survey 1:250 mapping with the permission of the Controller of Her Majesty's Stationary Office © Crown Copyright 2016. Unauthorised reproduction and any Crown Copyright infringements may lead to prosecution or civil proceedings. On behalf of London Borough of Southwark. Licence No. 0100019252.