


APPENDIX A: New housing at Longville Road

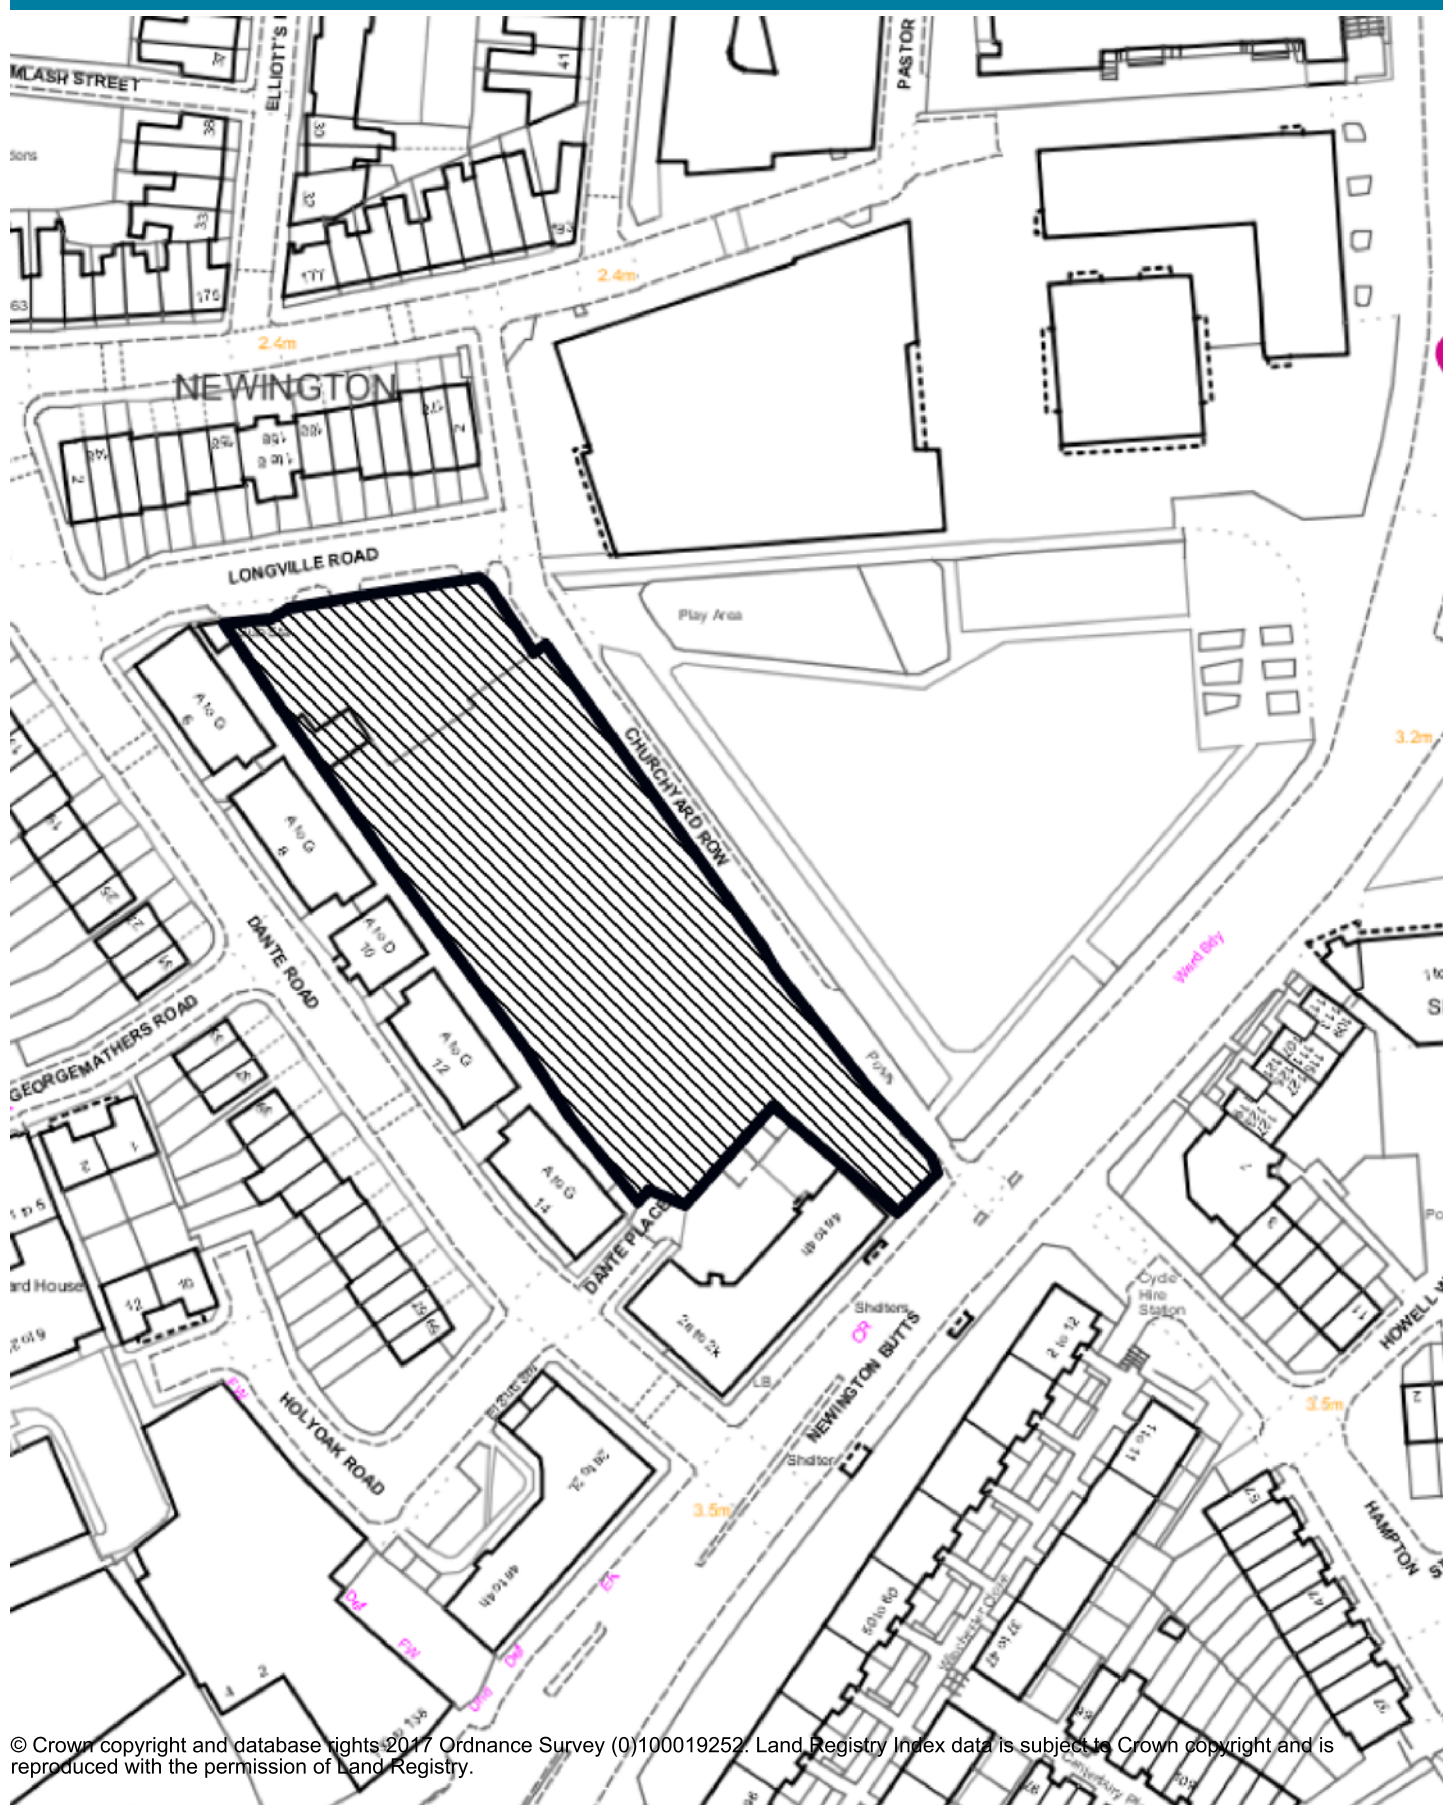

© Crown copyright and database rights 2017 Ordnance Survey (0100019252). Land Registry Index data is subject to Crown copyright and is reproduced with the permission of Land Registry.



50 m

11-Oct-2017

Scale = 1 : 1250