


Key

▬▬ Proposed No Loading/Unloading marks

— Existing DYL

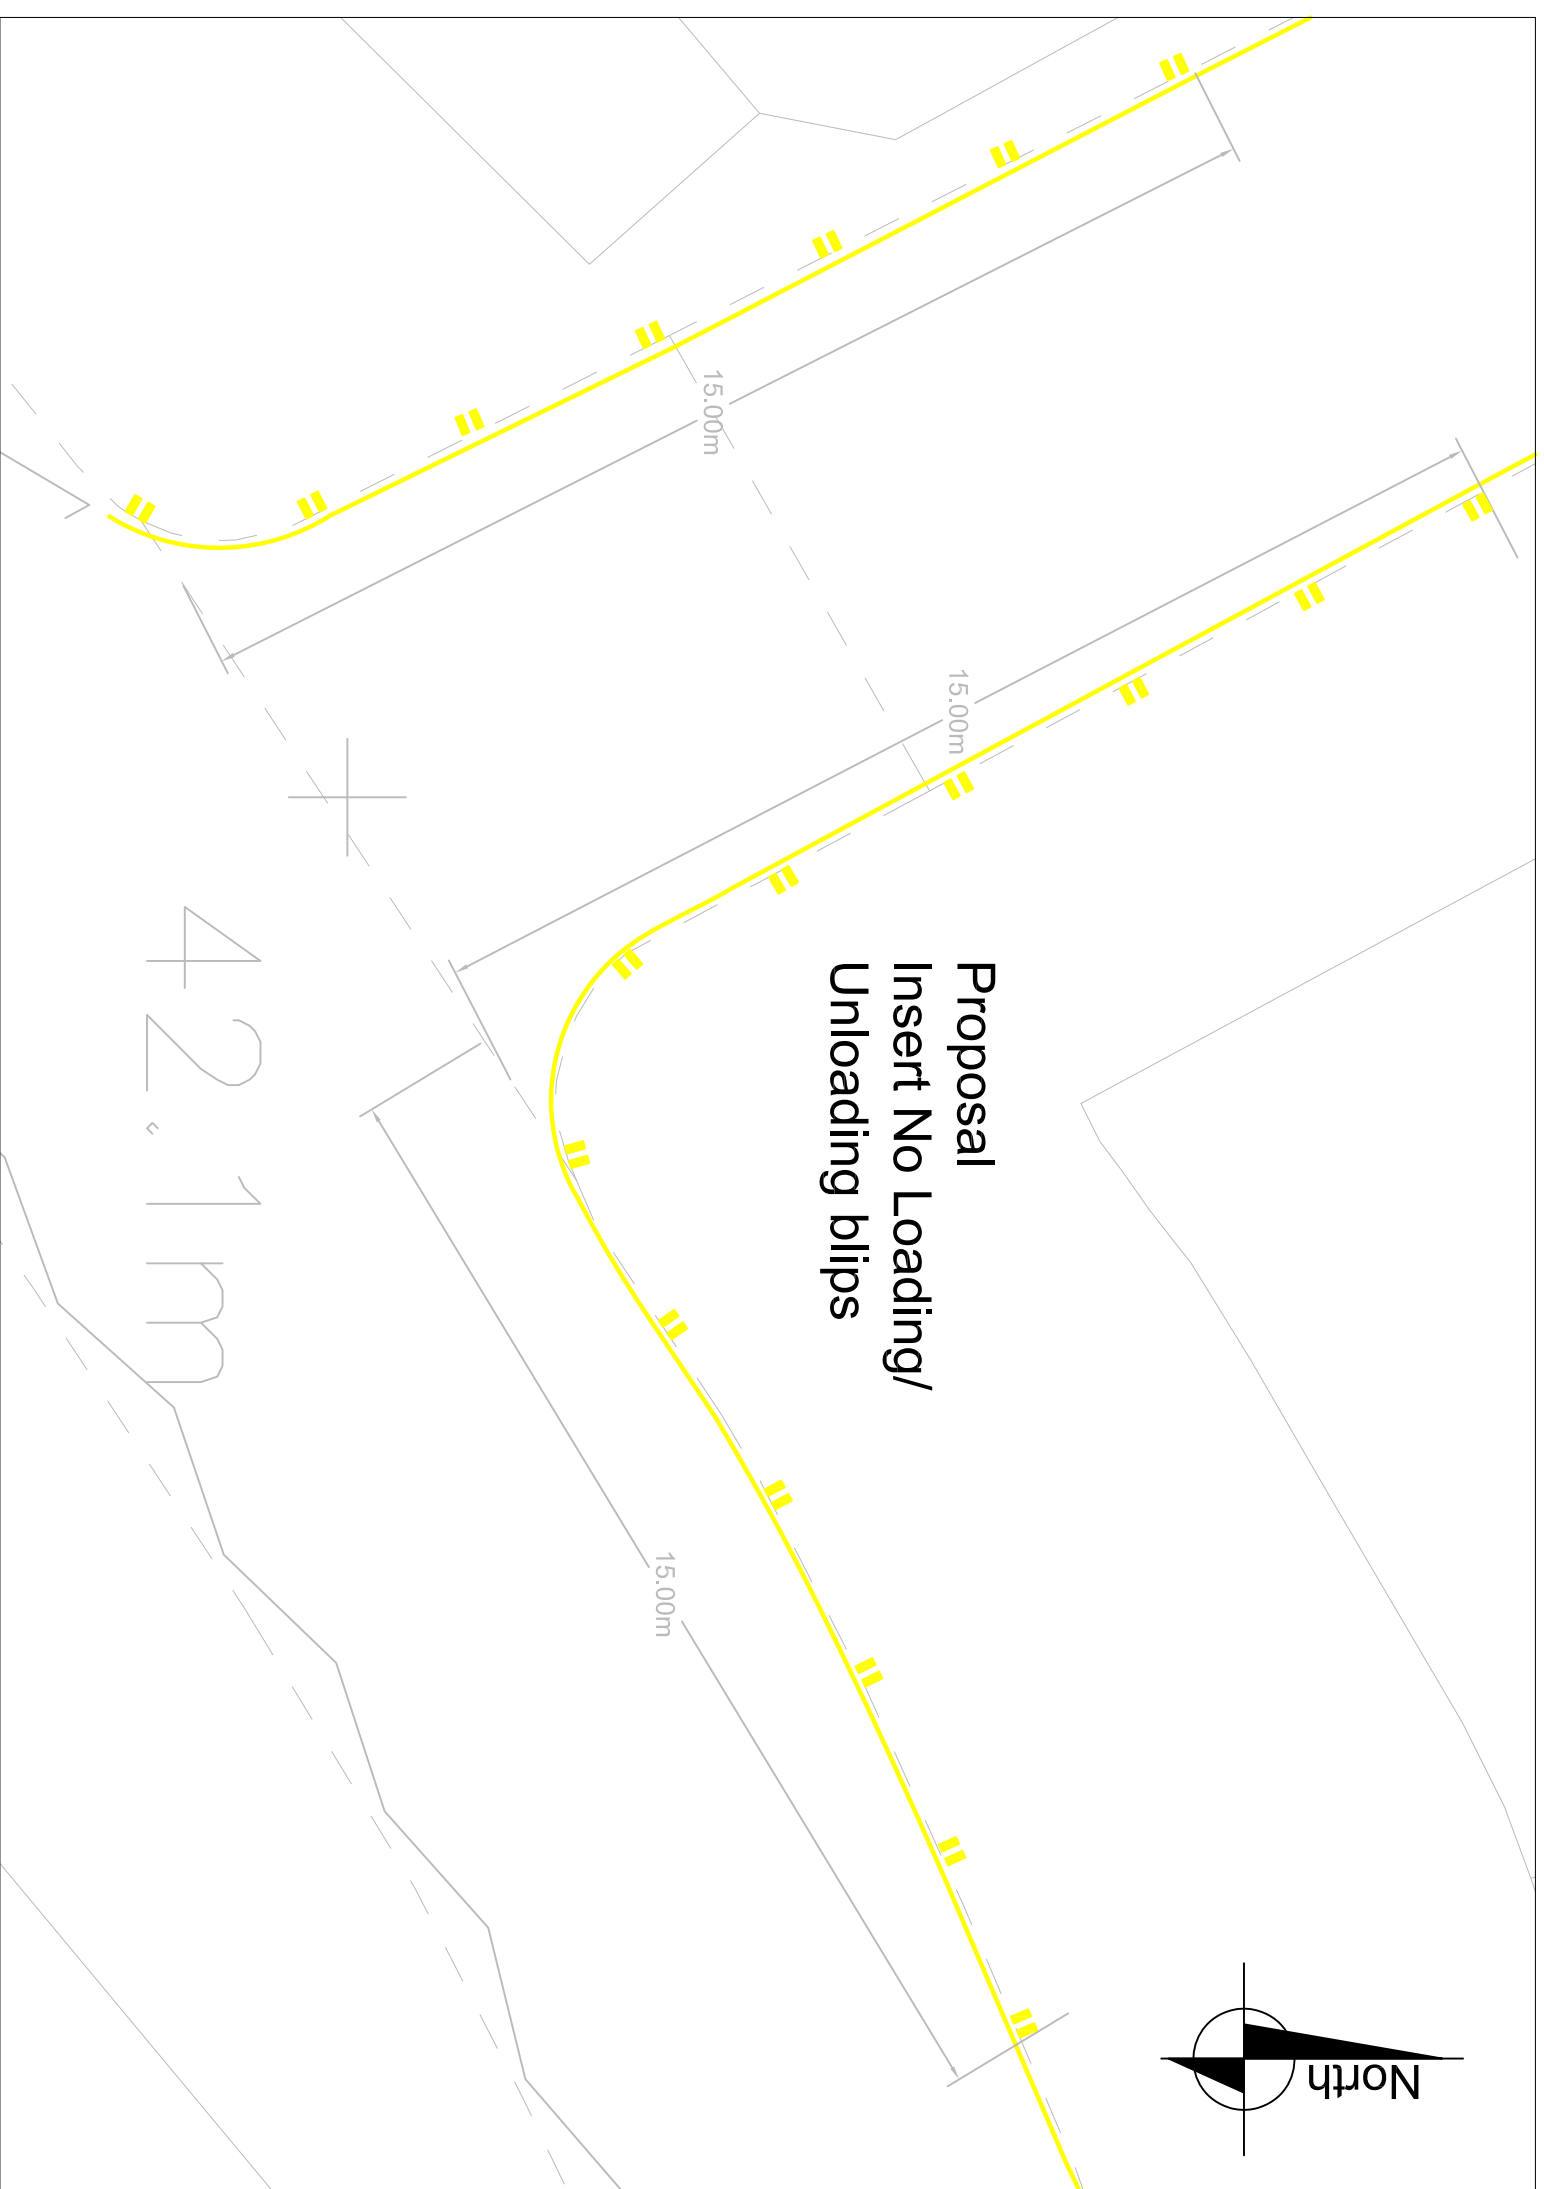


Rev	Date	Description	Drm	Chk	App

Project
17/18 Minor Traffic Schemes - Q3

Drawing Title
Grove Hill Road - No loading or unloading

Community council Camberwell		Date Oct 17		Drm TA	
Ward(s) South Camberwell		Scale 1:100		Rev AS	
Drawing number 004_Grove Hill Road- TMO		Status		App RW	

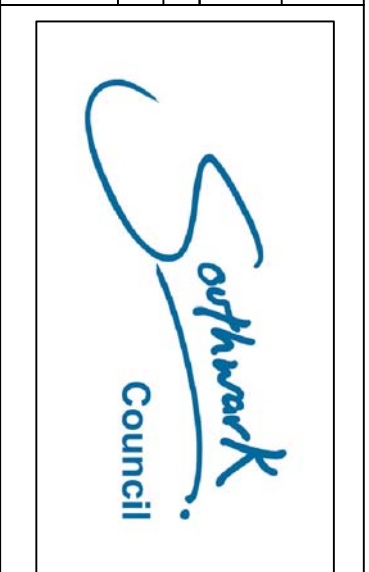

Highways Division
Transport projects
Minor Works

Environment and Social
Regeneration
Floor 3, Hub 2
160 Todley Street
PO Box 64529
London SE11 5LX