



Key



Existing parking bays



Proposed double yellow lines

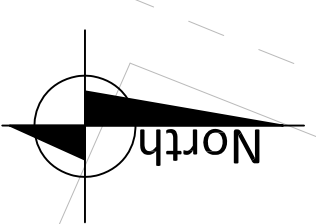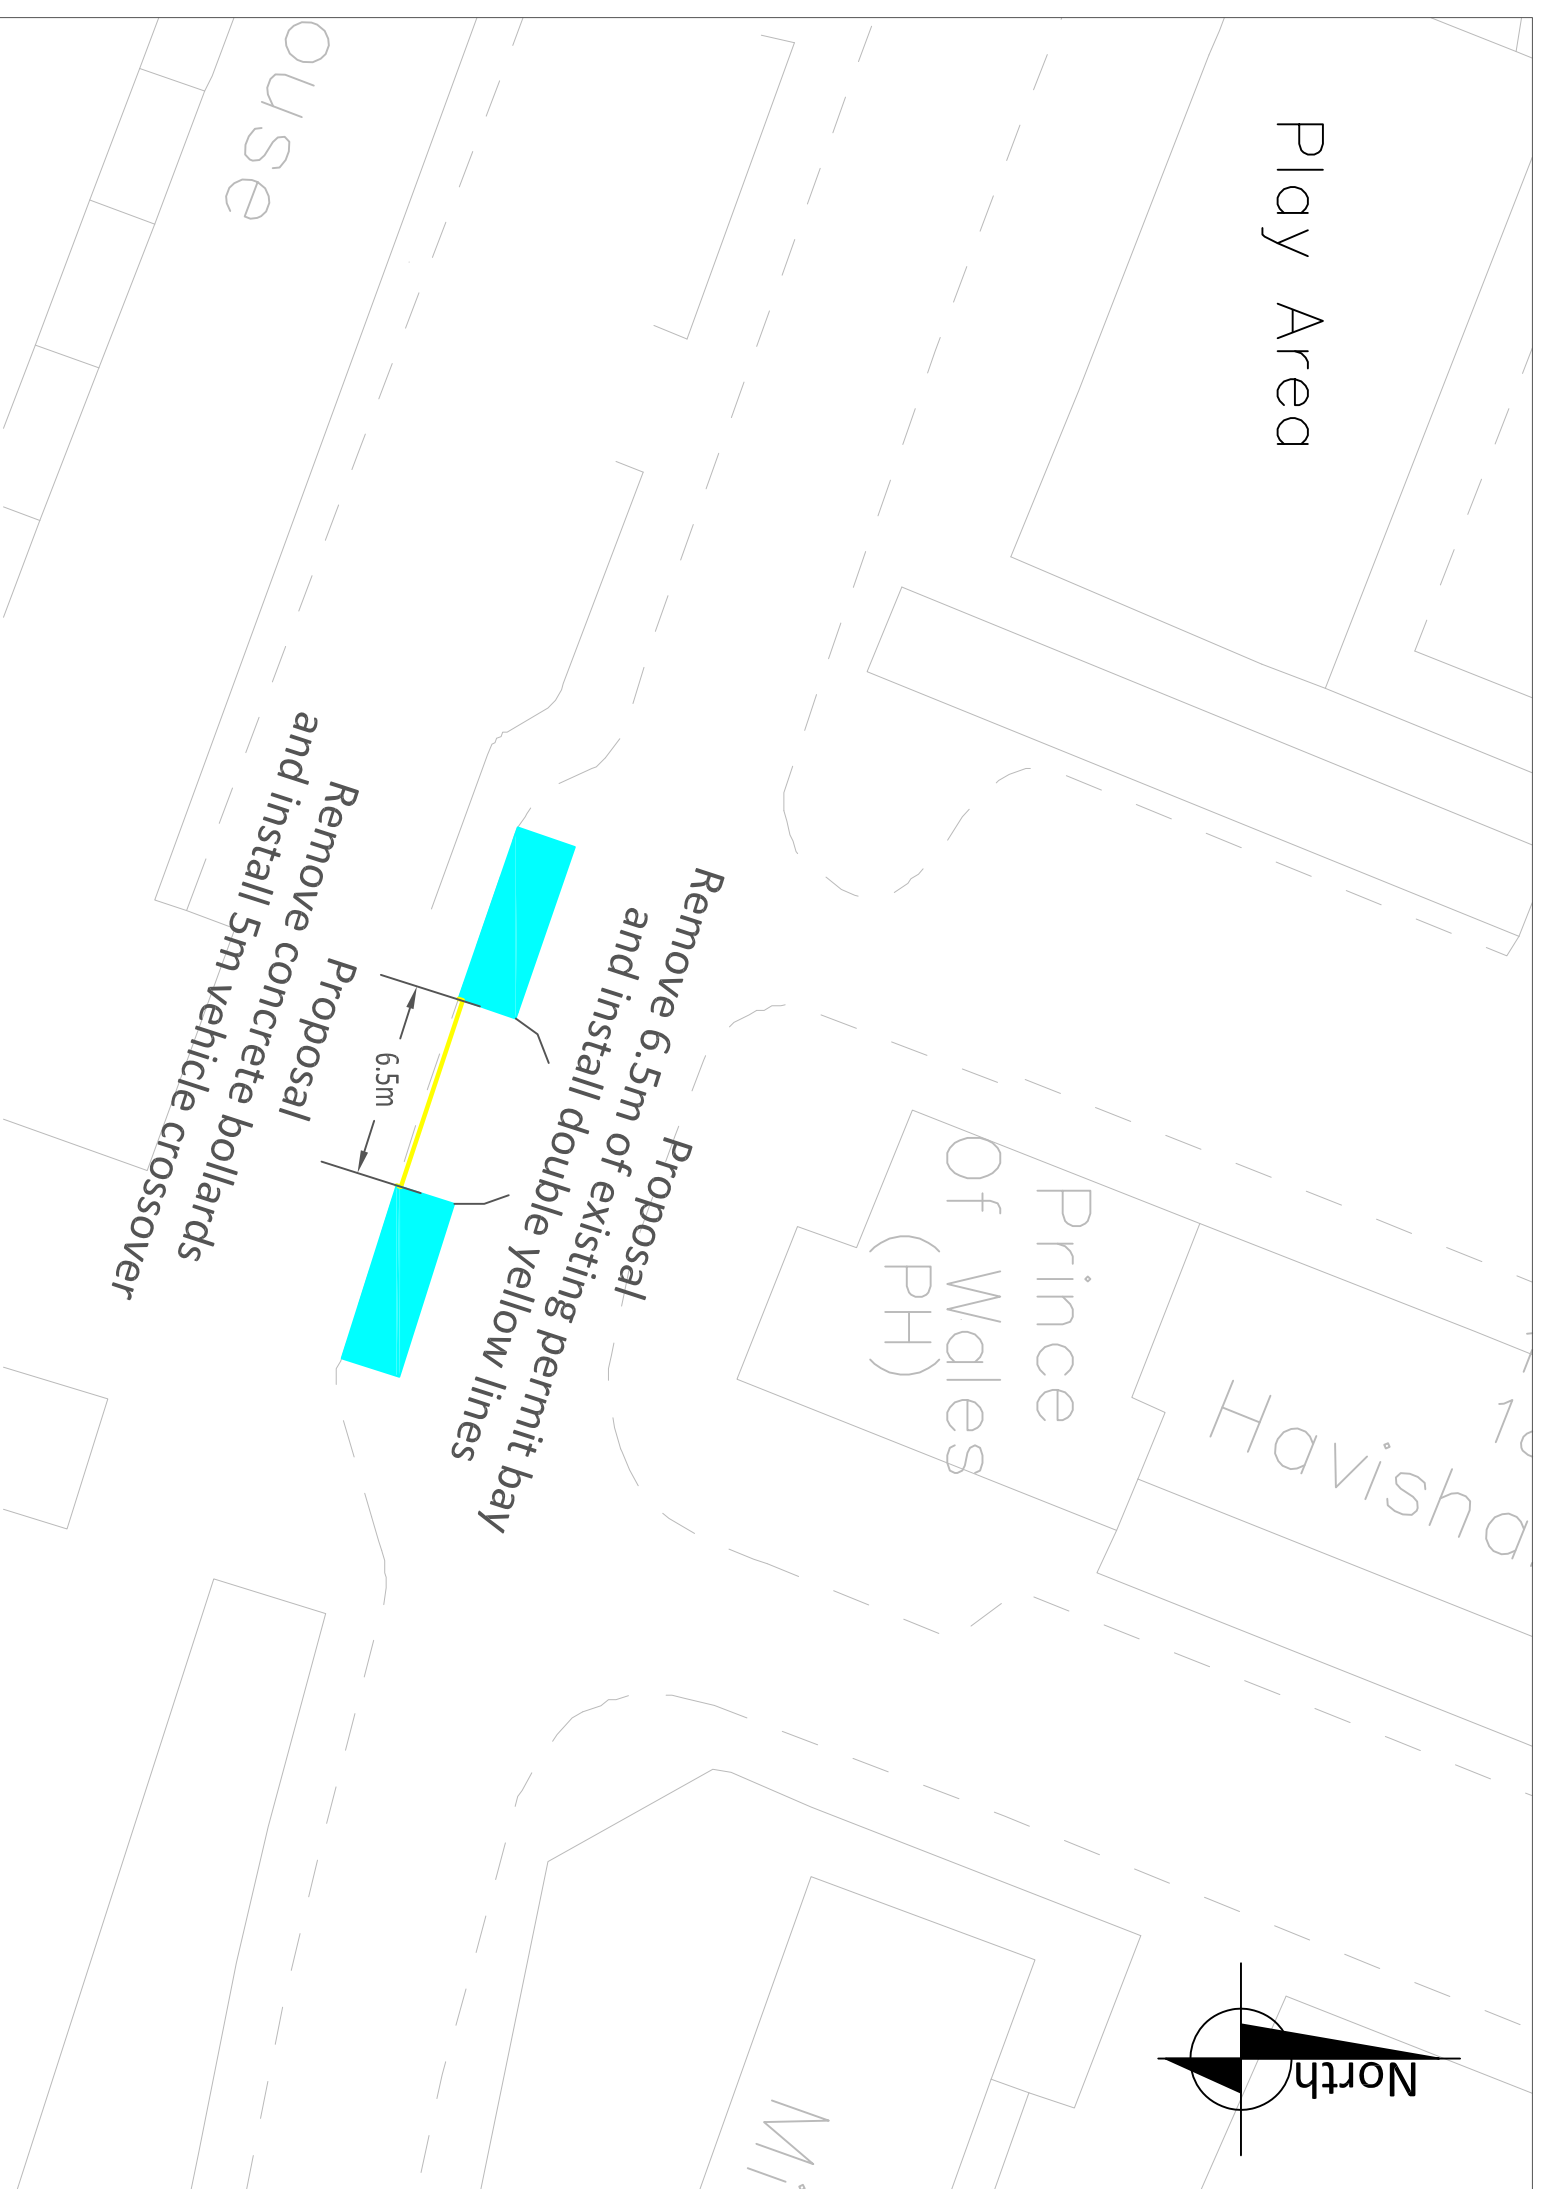


Rev	Date	Description	Drn	Chk	App
1	09/11/17	Added Annotation	TA	AS	MH

Project
17/18 Minor Traffic Schemes - Q3

Drawing Title
Scott Lidgett Crescent - Removal of parking bay

Community council Bermondsey and Rotherhithe		Date Oct 17		Scale 1:250		Drn TA		Rev AS		App RW	
Ward(s) Riverside		Drawing number 006_Scott Lidgett Crescent -TMO		Status							

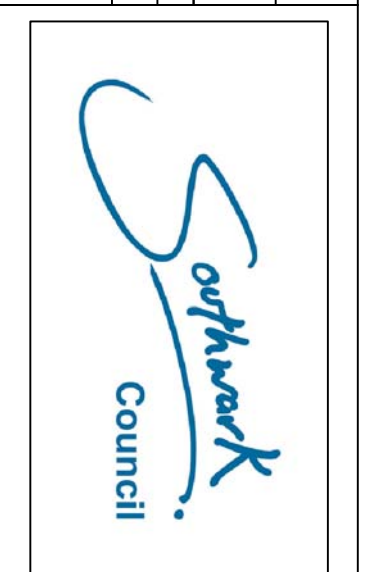

Highways Division
Transport projects
Minor Works

Environment and Social
 Regeneration
 Floor 3, Hub 2
 160 Tooley Street
 PO Box 64529
 London SE1P 5LX