


# Proposed Location for Cycle Hangar - Stuart Road

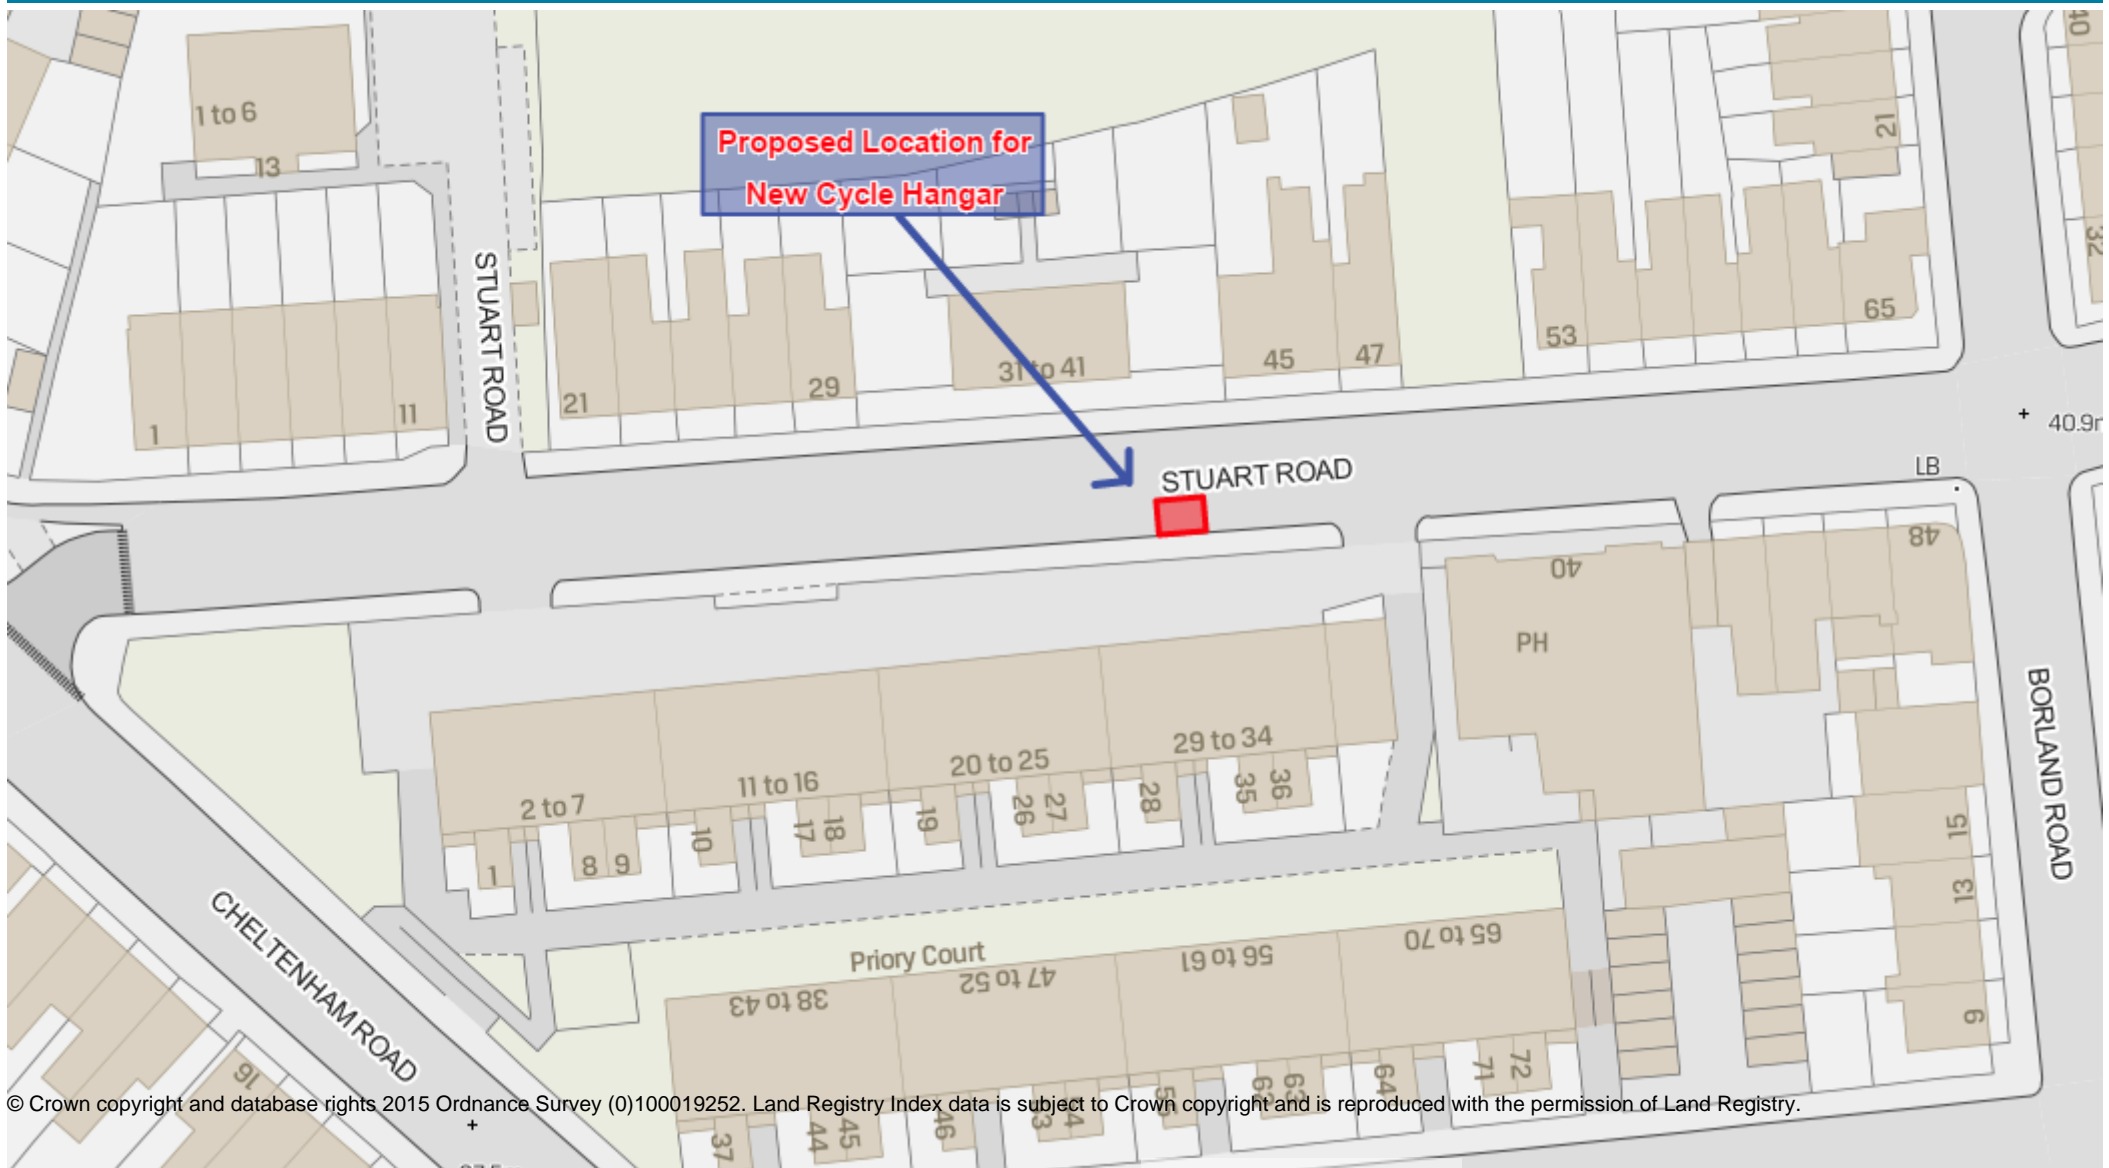


© Crown copyright and database rights 2015 Ordnance Survey (0)100019252. Land Registry Index data is subject to Crown copyright and is reproduced with the permission of Land Registry.



19-Jul-2017

Scale = 1 : 661.500

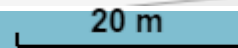

Highways