


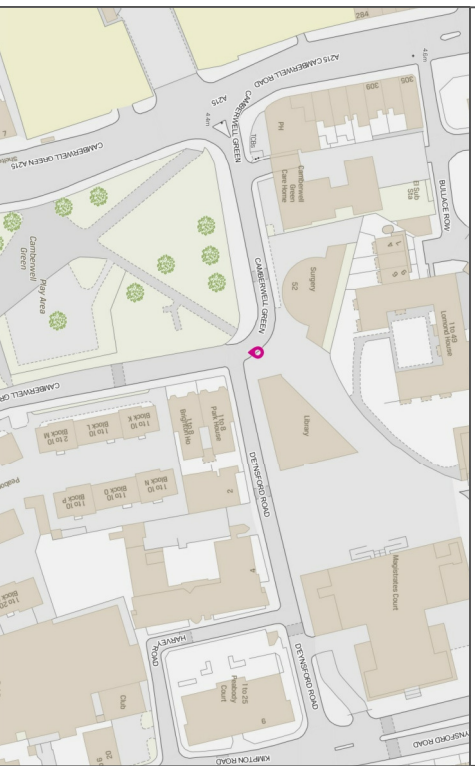


# Key

-  Existing single yellow lines
-  Proposed double yellow lines
-  Existing parking bays




Rev	Date	Description	Drn	Chk	App

Project  
**17/18 Minor Traffic Schemes - Q3**

Drawing Title  
**Camberwell Green - Change SYL to DYL**

Community council Camberwell		Ward(s) Camberwell Green		Date Oct 17	Scale 1:200	Drn TA	Rev AS	App RW
Drawing number 020_Camberwell Green - TMO				Status				

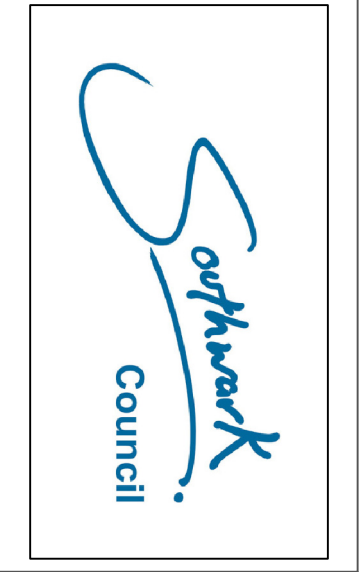

**Highways Division**  
**Transport projects**  
**Minor Works**

Environment and Social  
 Regeneration  
 Floor 3, Hub 2  
 160 Tooley Street  
 PO Box 64529  
 London SE1P 5LX